


CALIFORNIA NATIVE LANDSCAPE SAMPLE PLAN 2


CALIFORNIA NATIVE 2 - SAMPLE PLANTING PLAN

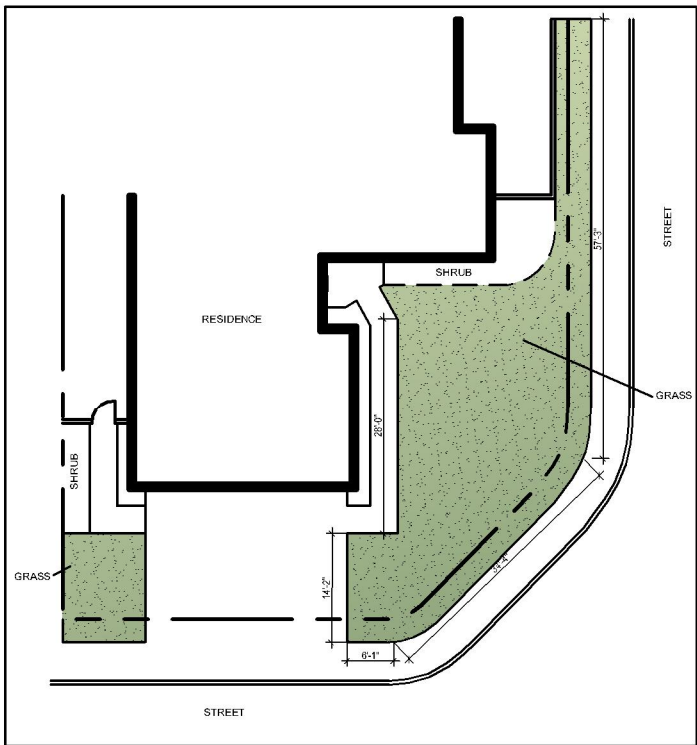

EXISTING CONDITIONS DIAGRAM



SAMPLE PLANTING PLAN

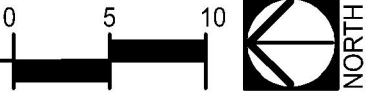











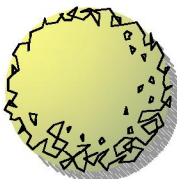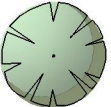

PLANT KEY

Symbol	Botanical Name / Common Name
<u>TREES</u>	
	CERCIDIUM X 'DESERT MUSEUM' / DESERT MUSEUM PALO VERDE
<u>SCREEN SHRUBS</u>	
	ARCTOSTAPHYLOS X'AUSTIN GRIFFITHS' / AUSTIN GRIFFITHS MANZANITA
<u>MEDIUM SHRUBS</u>	
	ARCTOSTAPHYLOS D. 'SUNSET' / SUNSET MANZANITA
	ENCELIA CALIFORNICA / COAST SUNFLOWER
	MUHLENBERGIA RIGENS / DEER GRASS
	YUCCA WHIPPLEI / OUR LORD'S CANDLE
<u>SMALL SHRUBS</u>	
	DUDLEYA BRITTONII / CHALK LIVEFOREVER
	ERIOGONUM G. RUBESCENS / RED BUCKWHEAT
	MIMULUS CARDINALIS / SCARLET MONKEY FLOWER
<u>GROUNDCOVERS</u>	
	BACCHARIS P. 'TWIN PEAKS' / DWARF COYOTE BUSH
	BRUSH OR CHIPPED MULCH
	DECOMPOSED GRANITE





PLANTING LEGEND

Symbol	Botanical Name / Common Name	Mature Size H x W	Qty.	Water Requirement*	Sun/Shade	Design Feature Key
<u>TREES</u>						
	CERCIDIUM X 'DESERT MUSEUM' / DESERT MUSEUM PALO VERDE	25' x 25'	1	VL	FS	AC
<u>SCREEN SHRUBS</u>						
	ARCTOSTAPHYLOS X 'AUSTIN GRIFFITHS' / AUSTIN GRIFFITHS MANZANITA	8-12' x 6'	2	L	FS	EV
<u>MEDIUM SHRUBS</u>						
	ARCTOSTAPHYLOS D. 'SUNSET' / SUNSET MANZANITA	3-4' x 3-4'	5	L	FS	FDN
	ENCELIA CALIFORNICA / COAST SUNFLOWER	3-4' x 3-4'	23	VL	FS	FL
	MUHLENBERGIA RIGENS / DEER GRASS	4-5' x 4-6'	14	L	FS/PS/S	GRS
	YUCCA WHIPPLEI / OUR LORD'S CANDLE	2-3' x 3-4'	14	L	FS	AC
<u>SMALL SHRUBS</u>						
	DUDLEYA BRITTONII / CHALK LIVEFOREVER	1' x 1-2'	58	VL	FS	FL
	ERIOGONUM G. RUBESCENS / RED BUCKWHEAT	1-2' x 2-3'	29	VL	FS/PS	AC
	MIMULUS CARDINALIS / SCARLET MONKEY FLOWER	1-2' x 1-2'	32	L	PS	AC
<u>GROUNDCOVERS</u>						
	BACCHARIS P. 'TWIN PEAKS' / DWARF COYOTE BUSH	8-24" x 6"	8	L	FS/PS	EV
	BRUSH OR CHIPPED MULCH					
	DECOMPOSED GRANITE					

NOTE:  
REFER TO CALIFORNIA NATIVE PLANT PALETTE FOR  
ALTERNATIVE PLANT CHOICES.

WATER REQUIREMENT\*  
KEY  
VL = VERY LOW  
L = LOW  
M = MODERATE

SUN/SHADE  
FS = FULL SUN  
PS = PART SUN  
S = SHADE

DESIGN FEATURE KEY  
AC = ACCENT  
EV = EVERGREEN  
FA = FALL COLOR  
FDN = FOUNDATION PLANTS  
FL = FLOWER  
FR = FRUIT  
GRS = ORNAMENTAL GRASS  
GC = GROUNDCOVER

TREES

  
CERCIDIUM X 'DESERT MUSEUM'

SCREEN SHRUBS

  
ARCTOSTAPHYLOS X 'AUSTIN GRIFFITHS'

MEDIUM SHRUBS

  
ARCTOSTAPHYLOS D. 'SUNSET'

  
ENCELIA CALIFORNICA

  
MUHLENBERGIA RIGENS

  
YUCCA WHIPPLEI

SMALL SHRUBS

  
DUDLEYA BRITTONII

  
ERIOGONUM G. RUBESCENS

  
MIMULUS CARDINALIS

GROUNDCOVERS

  
BACCHARIS P. 'TWIN PEAKS'


  
BRUSH OR CHIPPED MULCH

  
DECOMPOSED GRANITE







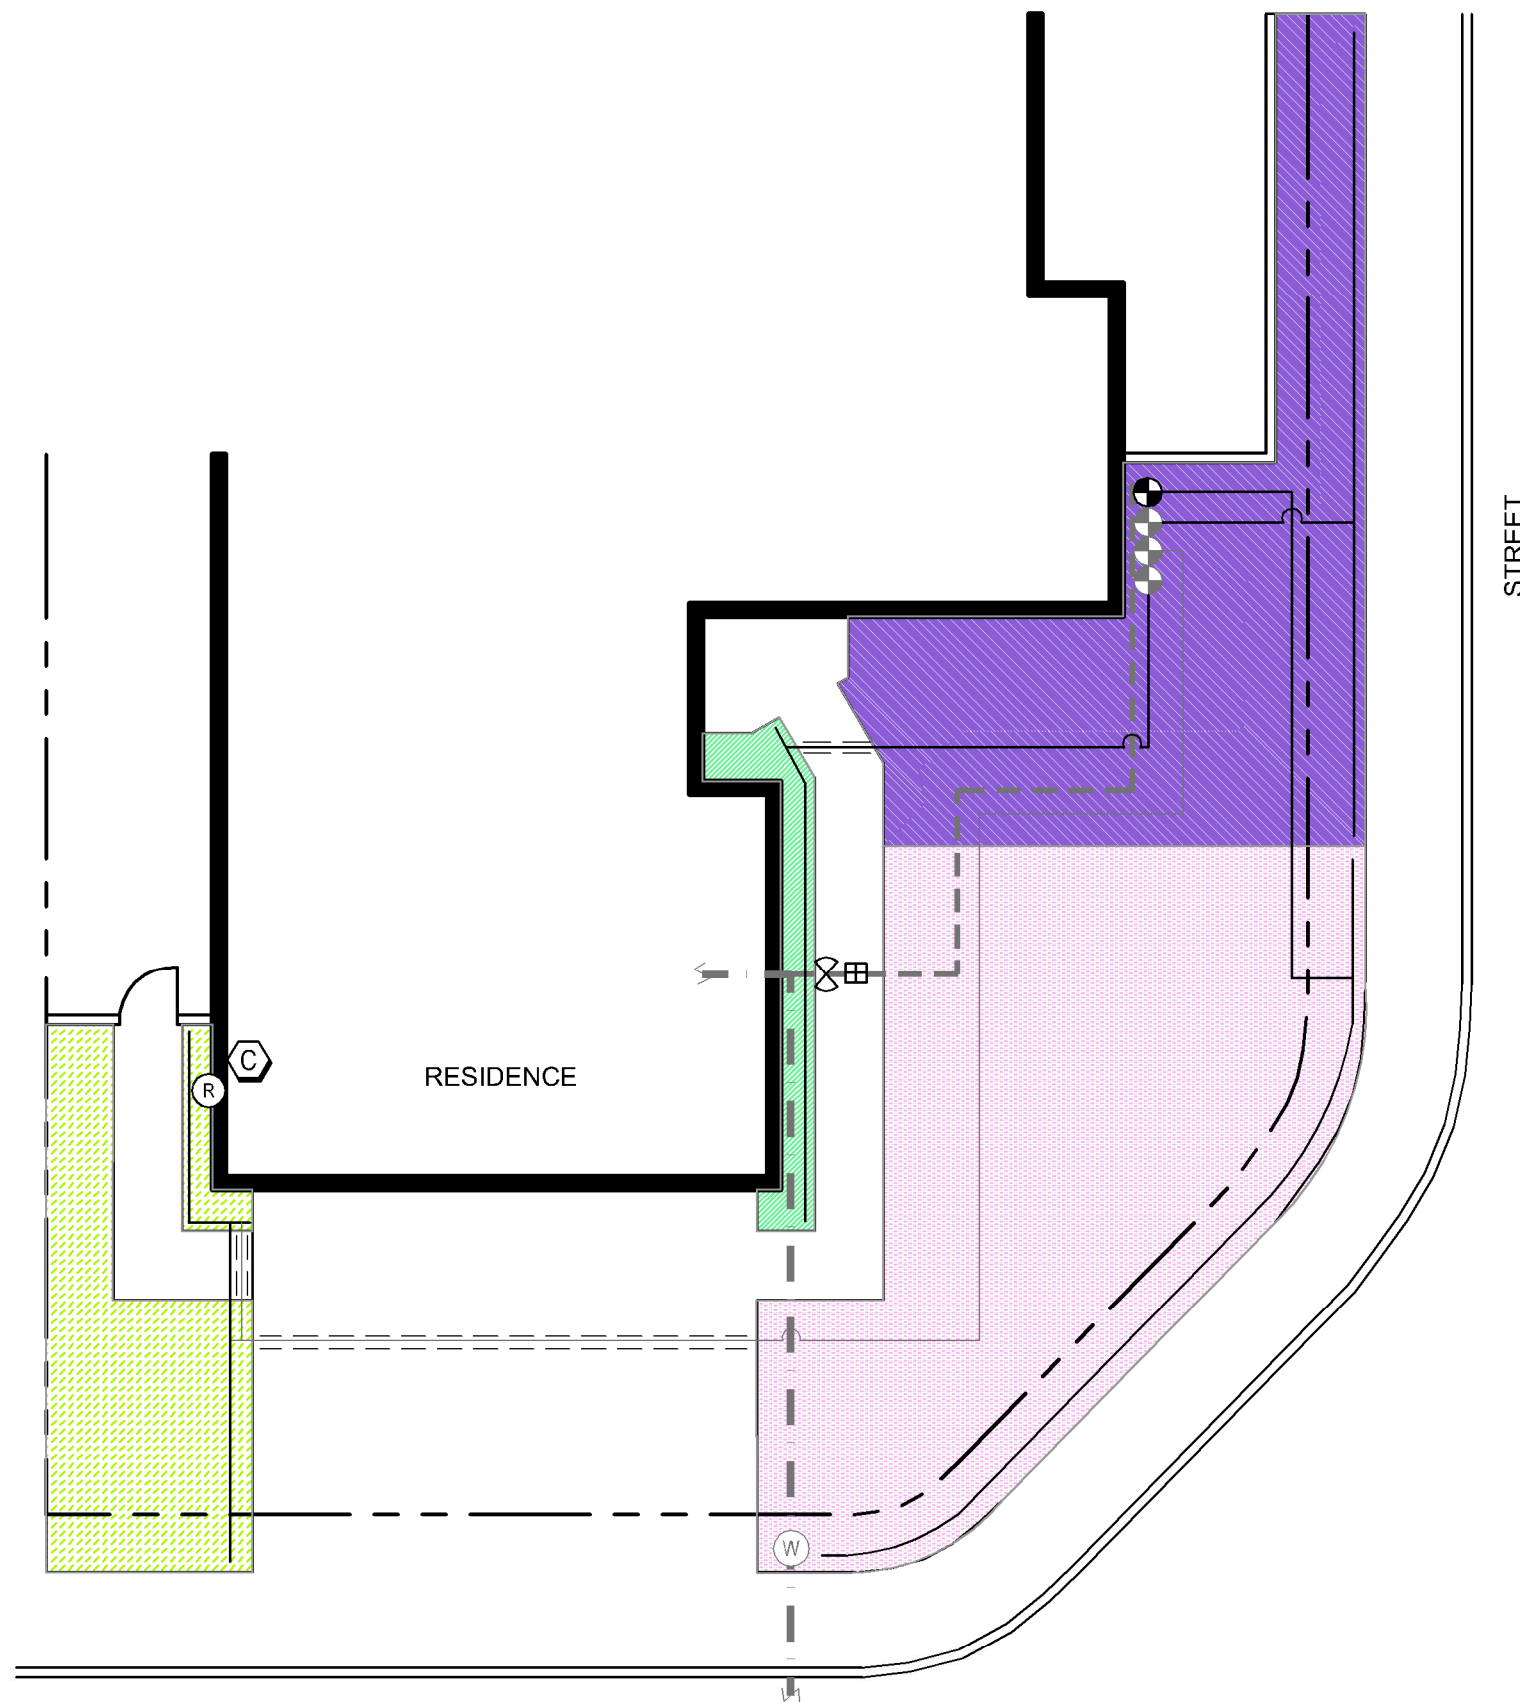











CALIFORNIA NATIVE 2  
PLANTING LEGEND AND PHOTOS

 




## IRRIGATION SYMBOL LEGEND

-  EXISTING WATER METER
-  EXISTING HOUSE WATER SERVICE LINE
-  NEW OR EXISTING BALL VALVE
-  NEW OR EXISTING PRESSURE REGULATOR (IF OVER 50 PSI)
-  EXISTING IRRIGATION MAINLINE
-  EXISTING IRRIGATION LATERAL LINE
-  EXISTING IRRIGATION ANTI-SIPHON CONTROL VALVE W/ FILTER
-  NEW IRRIGATION LATERAL LINE
-  NEW OR EXISTING PIPE SLEEVE UNDER PAVEMENTS
-  NEW IRRIGATION ANTI-SIPHON CONTROL VALVE W/ FILTER
-  NEW OR EXISTING SMART CONTROLLER
-  NEW OR EXISTING RAIN SHUT-OFF DEVICE
-  ZONE 1 - PART SUN & FOUNDATION SUBSURFACE DRIP IRRIGATION
-  ZONE 2 - FULL SUN & FOUNDATION SUBSURFACE DRIP IRRIGATION
-  ZONE 3 - FULL SUN & LANDSCAPE SUBSURFACE DRIP IRRIGATION
-  ZONE 4 - FULL SUN & LANDSCAPE SUBSURFACE DRIP IRRIGATION

DISCLAIMER:  
THIS IS A GENERIC IRRIGATION PLAN AND NOT A TRUE REPRESENTATION  
OF YOUR EXISTING IRRIGATION SYSTEM. THE LOCATION OF MAIN LINES,  
LATERAL LINES, VALVES, HEADS, AND OTHER COMPONENTS WILL VARY.



## SUBSURFACE DRIP IRRIGATION SAMPLE PLAN 2

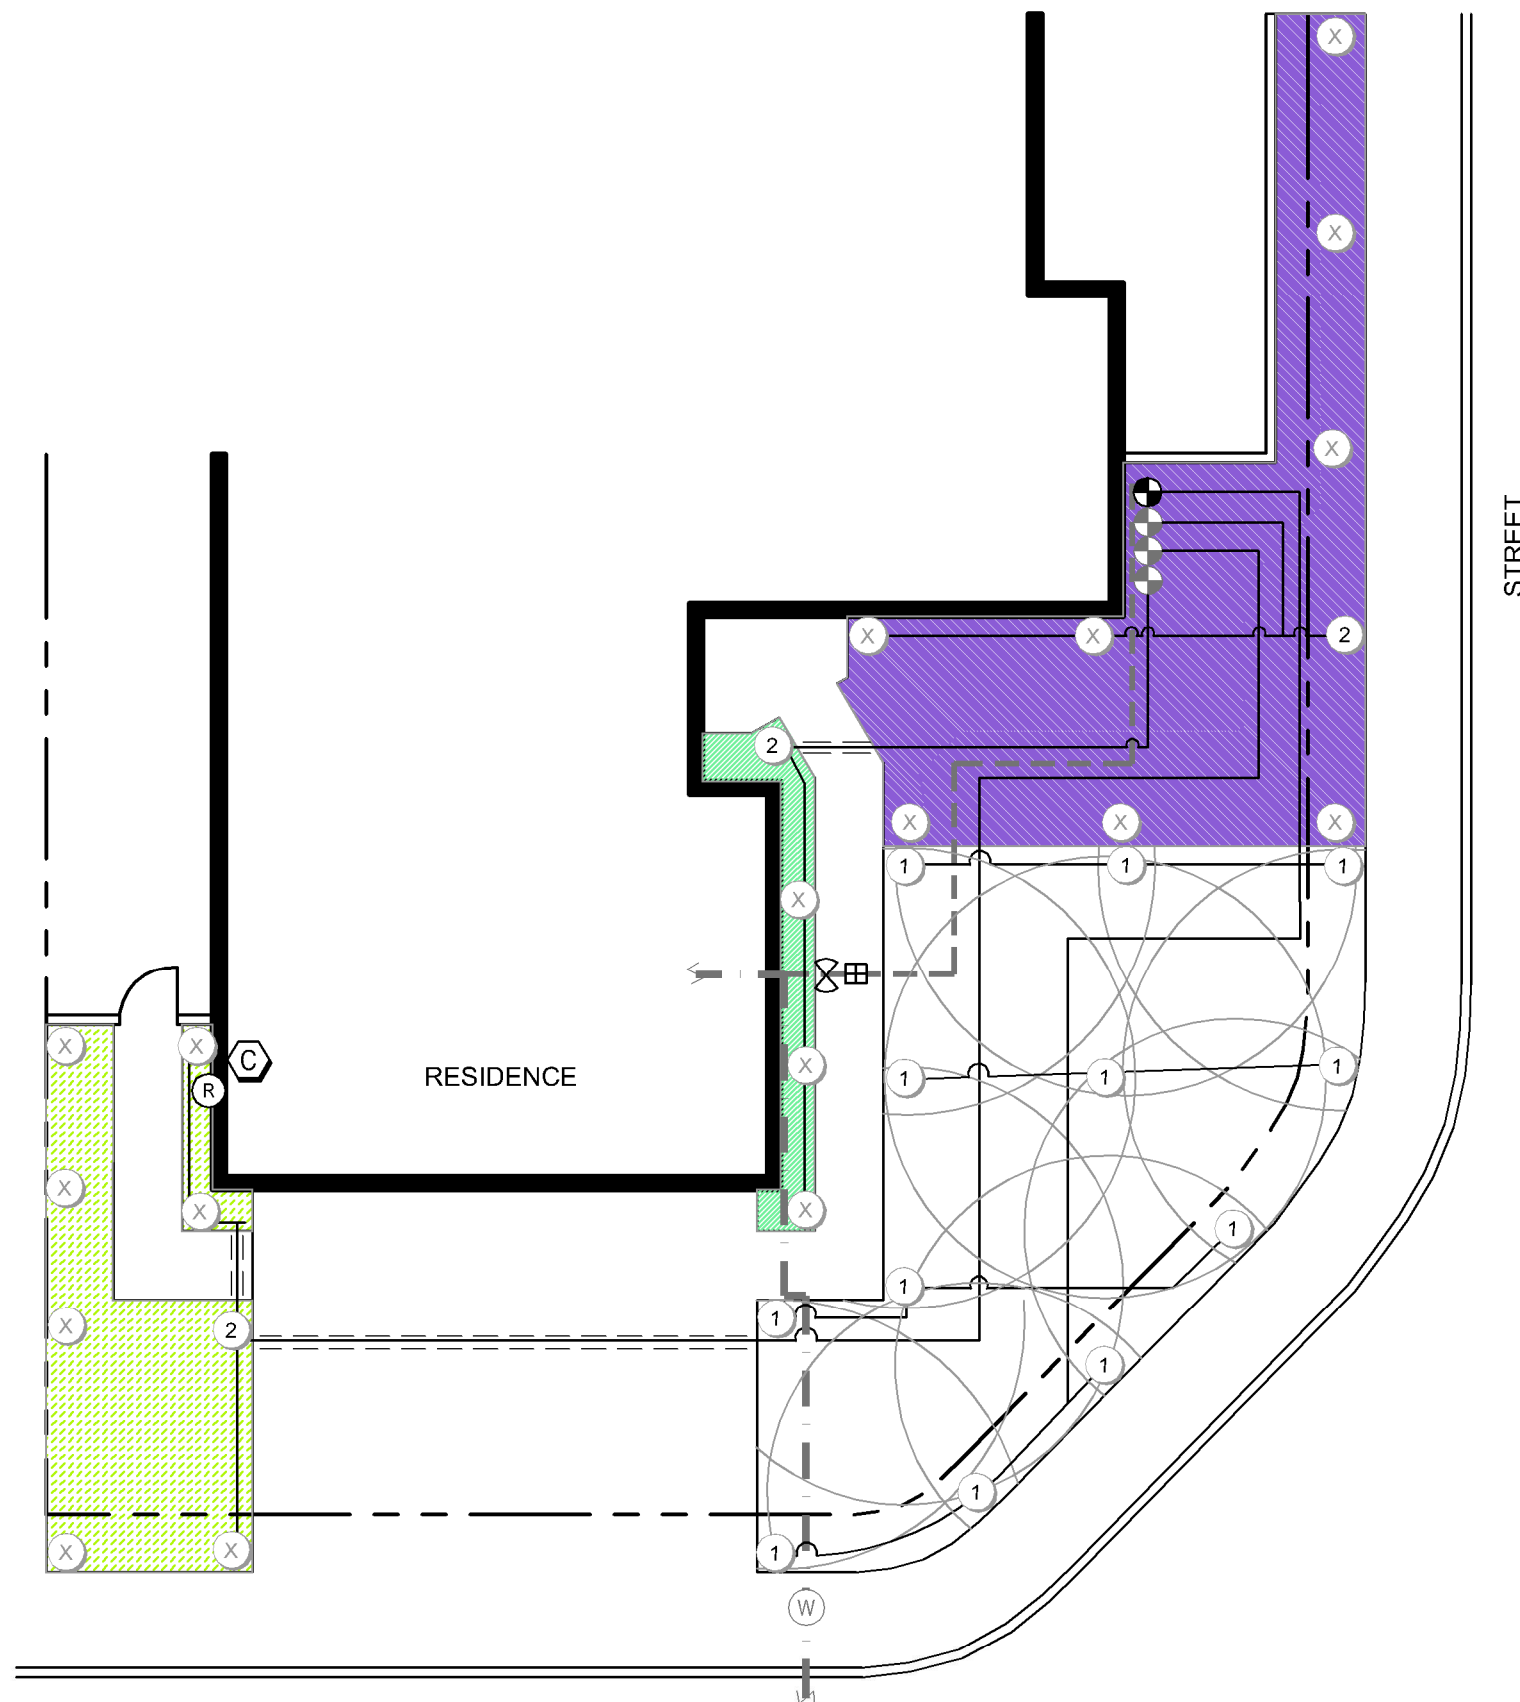

## IRRIGATION SYMBOL LEGEND

- 1 CONVERT HEAD FROM SPRAY TO ROTOR:  
SPRAY - HUNTER MP1000
- 2 CONVERT HEAD TO DRIP:  
RAINBIRD 1800-RETRO
- X CAP EXISTING HEAD
- W EXISTING WATER METER
- EXISTING HOUSE WATER SERVICE LINE
- NEW OR EXISTING BALL VALVE
- NEW OR EXISTING PRESSURE REGULATOR (IF OVER 50 PSI)
- EXISTING IRRIGATION MAINLINE
- EXISTING IRRIGATION LATERAL LINE
- EXISTING IRRIGATION ANTI-SIPHON CONTROL VALVE W/ FILTER
- NEW IRRIGATION LATERAL LINE
- NEW OR EXISTING PIPE SLEEVE UNDER PAVEMENTS
- NEW IRRIGATION ANTI-SIPHON CONTROL VALVE W/ FILTER
- C NEW OR EXISTING SMART CONTROLLER
- R NEW OR EXISTING RAIN SHUT-OFF DEVICE
- ZONE 1 - PART SUN & FOUNDATION SUBSURFACE DRIP IRRIGATION
- ZONE 2 - FULL SUN & FOUNDATION SUBSURFACE DRIP IRRIGATION
- ZONE 3 - FULL SUN & LANDSCAPE SUBSURFACE DRIP IRRIGATION

DISCLAIMER:  
THIS IS A GENERIC IRRIGATION PLAN AND NOT A TRUE REPRESENTATION  
OF YOUR EXISTING IRRIGATION SYSTEM. THE LOCATION OF MAIN LINES,  
LATERAL LINES, VALVES, HEADS, AND OTHER COMPONENTS WILL VARY.



## HEAD CONVERSION AND SUBSURFACE DRIP IRRIGATION SAMPLE PLAN 2