


CALIFORNIA NATIVE LANDSCAPE SAMPLE PLAN 1

CALIFORNIA NATIVE 1 - SAMPLE PLANTING PLAN

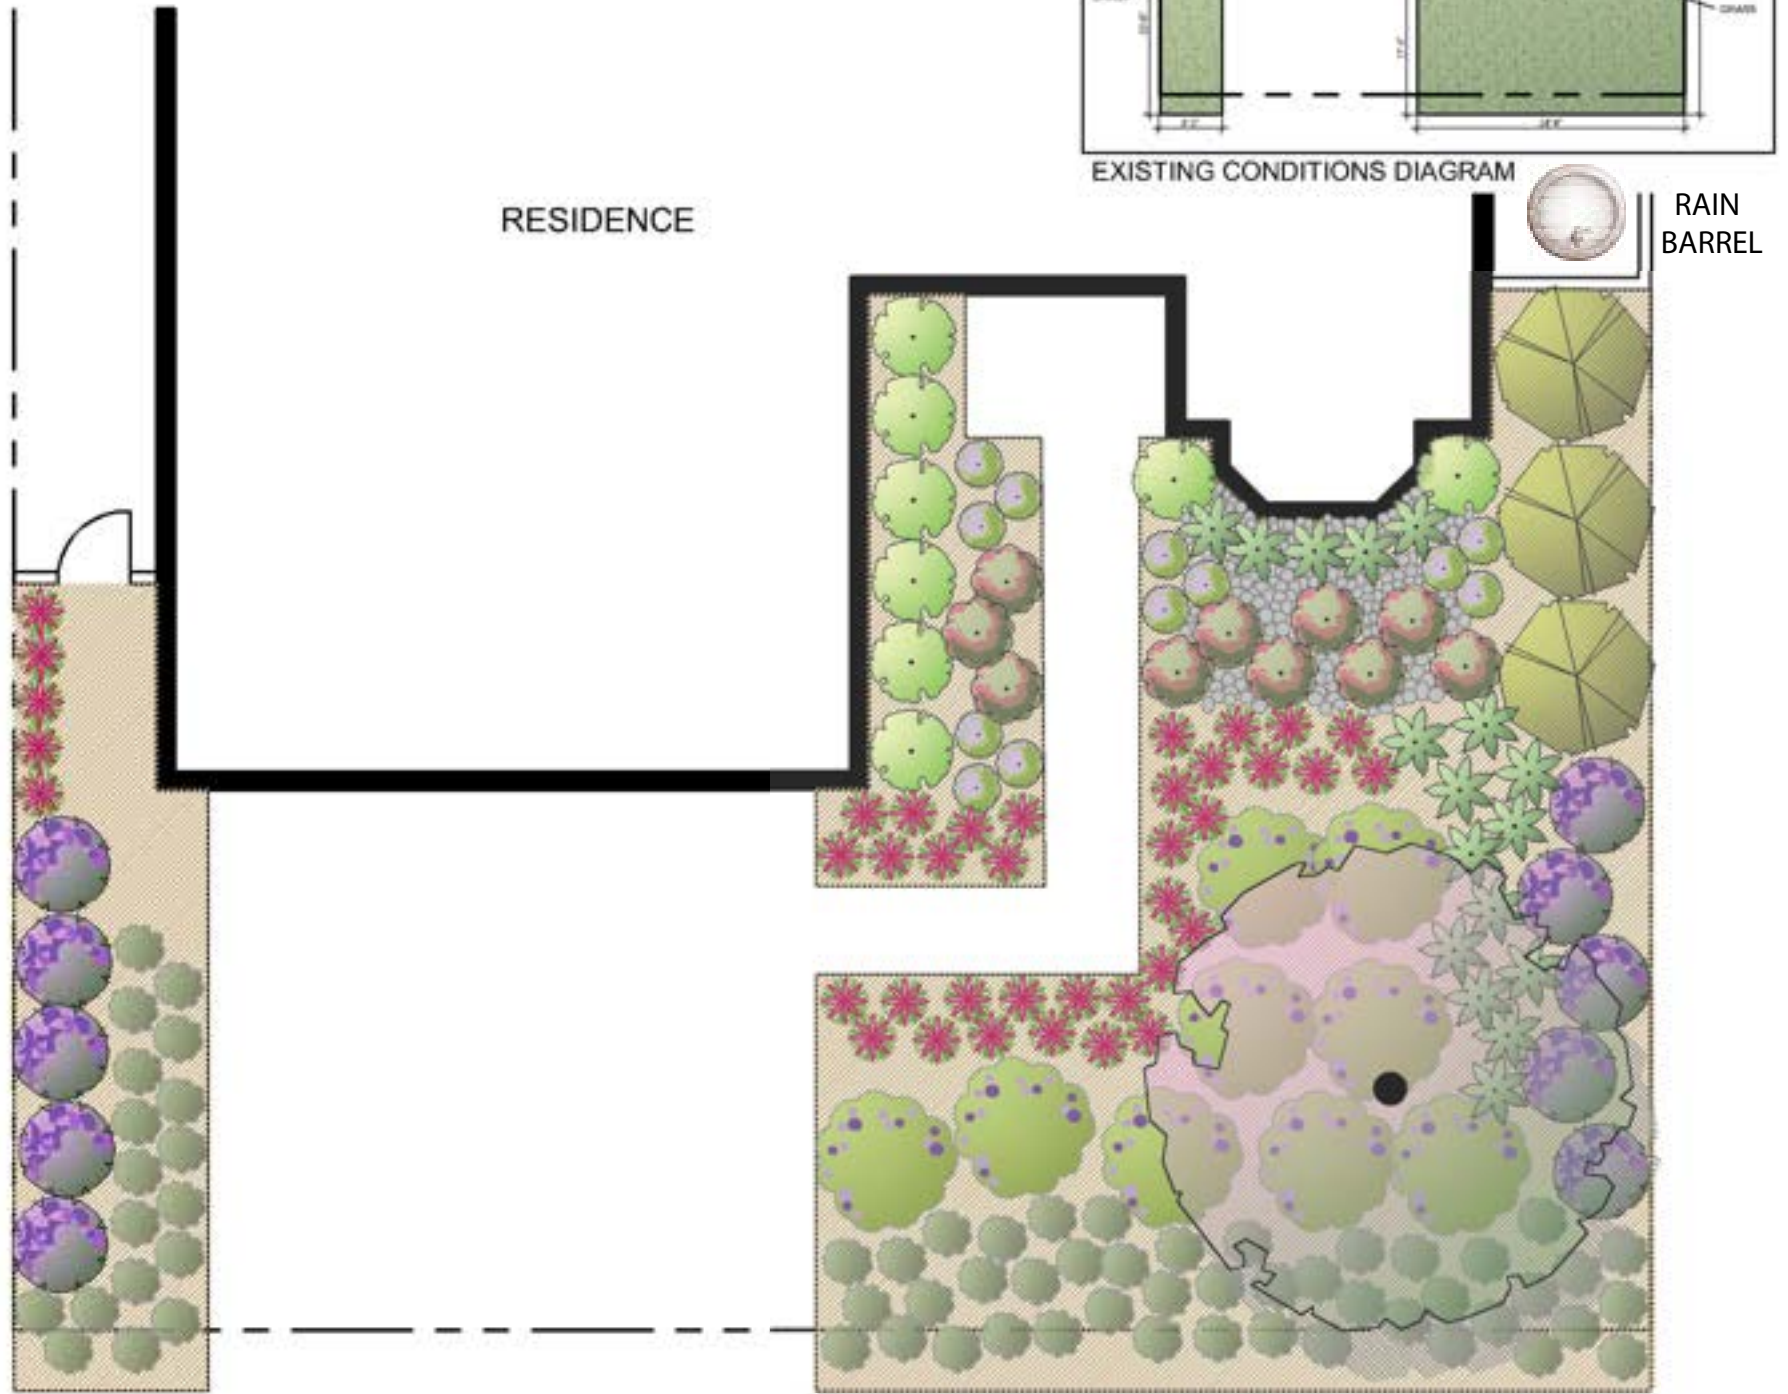

SAMPLE PLANTING PLAN














PLANT KEY

Symbol	Botanical Name / Common Name
TREES	
	CHILOPSIS LINEARIS / DESERT WILLOW
SCREEN SHRUBS	
	RHAMNUS CALIFORNICA / COFFEEBERRY
MEDIUM SHRUBS	
	ARCTOSTAPHYLOS D. 'SUNSET' / SUNSET MANZANITA
	HESPERALOE PARVIFLORA / RED YUCCA
	SALVIA CLEVELANDII / CLEVELAND SAGE
SMALL SHRUBS	
	EPILOBIUM CALIFORNICUM / CALIFORNIA FUCHSIA
	ERIOGONUM G. RUBESCENS / RED BUCKWHEAT
	IRIS DOUGLASIANA / DOUGLAS IRIS
GROUNDCOVERS	
	ARTEMISIA CALIFORNICA 'MONTARA' / CALIFORNIA SAGEBRUSH
	CEANOTHUS HEARSTIORUM / HEARST RANCH BUCKBRUSH
	BRUSH OR CHIPPED MULCH



***All projects must include a minimum of 3 plants per 100 square feet of turf removed.

PLANTING LEGEND

Symbol	Botanical Name / Common Name	Mature Size H x W	Qty.	Water Requirement	Sun/Shade	Design Feature Key
TREES						
	CHILOPSIS LINEARIS / DESERT WILLOW	30' x 25'	1	VL	FS	FL
SCREEN SHRUBS						
	RHAMNUS CALIFORNICA / COFFEEBERRY	6-8' x 6-8'	3	VL	FS/PS/S	EV
MEDIUM SHRUBS						
	ARCTOSTAPHYLOS D. 'SUNSET' / SUNSET MANZANITA	3-4' x 3-4'	8	L	FS/PS	FDN
	HESPERALOE PARVIFLORA / RED YUCCA	3-4' x 4-5'	17	VL	FS	AC
	SALVIA CLEVELANDII / CLEVELAND SAGE	4-5' x 4-5'	10	VL	FS	AC
SMALL SHRUBS						
	EPILOBIUM CALIFORNICUM / CALIFORNIA FUCHSIA	1-2' x 3-4'	10	VL	FS/PS	AC
	ERIOGONUM G. RUBESCENS / RED BUCKWHEAT	1-2' x 2-3'	39	VL	FS/PS	AC
	IRIS DOUGLASIANA / DOUGLAS IRIS	1-2' x 2-3'	12	L	FS/S	EV
GROUNDCOVERS						
	ARTEMISIA CALIFORNICA 'MONTARA' / CALIFORNIA SAGEBRUSH	1' x 2-3'	62	L	FS	SP
	CEANOTHUS HEARSTIUM / HEARST RANCH BUCKBRUSH	<1' x 6-8'	9	L	FS/S	SP
	BRUSH OR CHIPPED MULCH					

WATER REQUIREMENT KEY
 VL = VERY LOW
 L = LOW
 M = MODERATE

SUN/SHADE KEY
 FS = FULL SUN
 PS = PART SUN
 S = SHADE

DESIGN FEATURE KEY
 AC = ACCENT
 EV = EVERGREEN
 FA = FALL COLOR
 FDN = FOUNDATION PLANTS
 FL = FLOWER
 FR = FRUIT
 GRS = ORNAMENTAL GRASS
 GC = GROUNDCOVER

NOTE:
 REFER TO CALIFORNIA NATIVE PLANT PALETTE FOR ALTERNATIVE PLANT CHOICES.



CHILOPSIS LINEARIS



RHAMNUS CALIFORNICA



ARCTOSTAPHYLOS D. 'SUNSET'



HESPERALOE PARVIFLORA



SALVIA CLEVELANDII



EPILOBIUM CALIFORNICUM



ERIOGONUM G. RUBESCENS



IRIS DOUGLASIANA



ARTEMISIA CALIFORNICA 'MONTARA'




CEANOTHUS HEARSTIUM



BRUSH OR CHIPPED MULCH

SUSTAINABILITY LEGEND

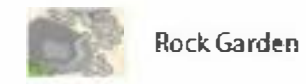

Rock Garden




Rain Barrel








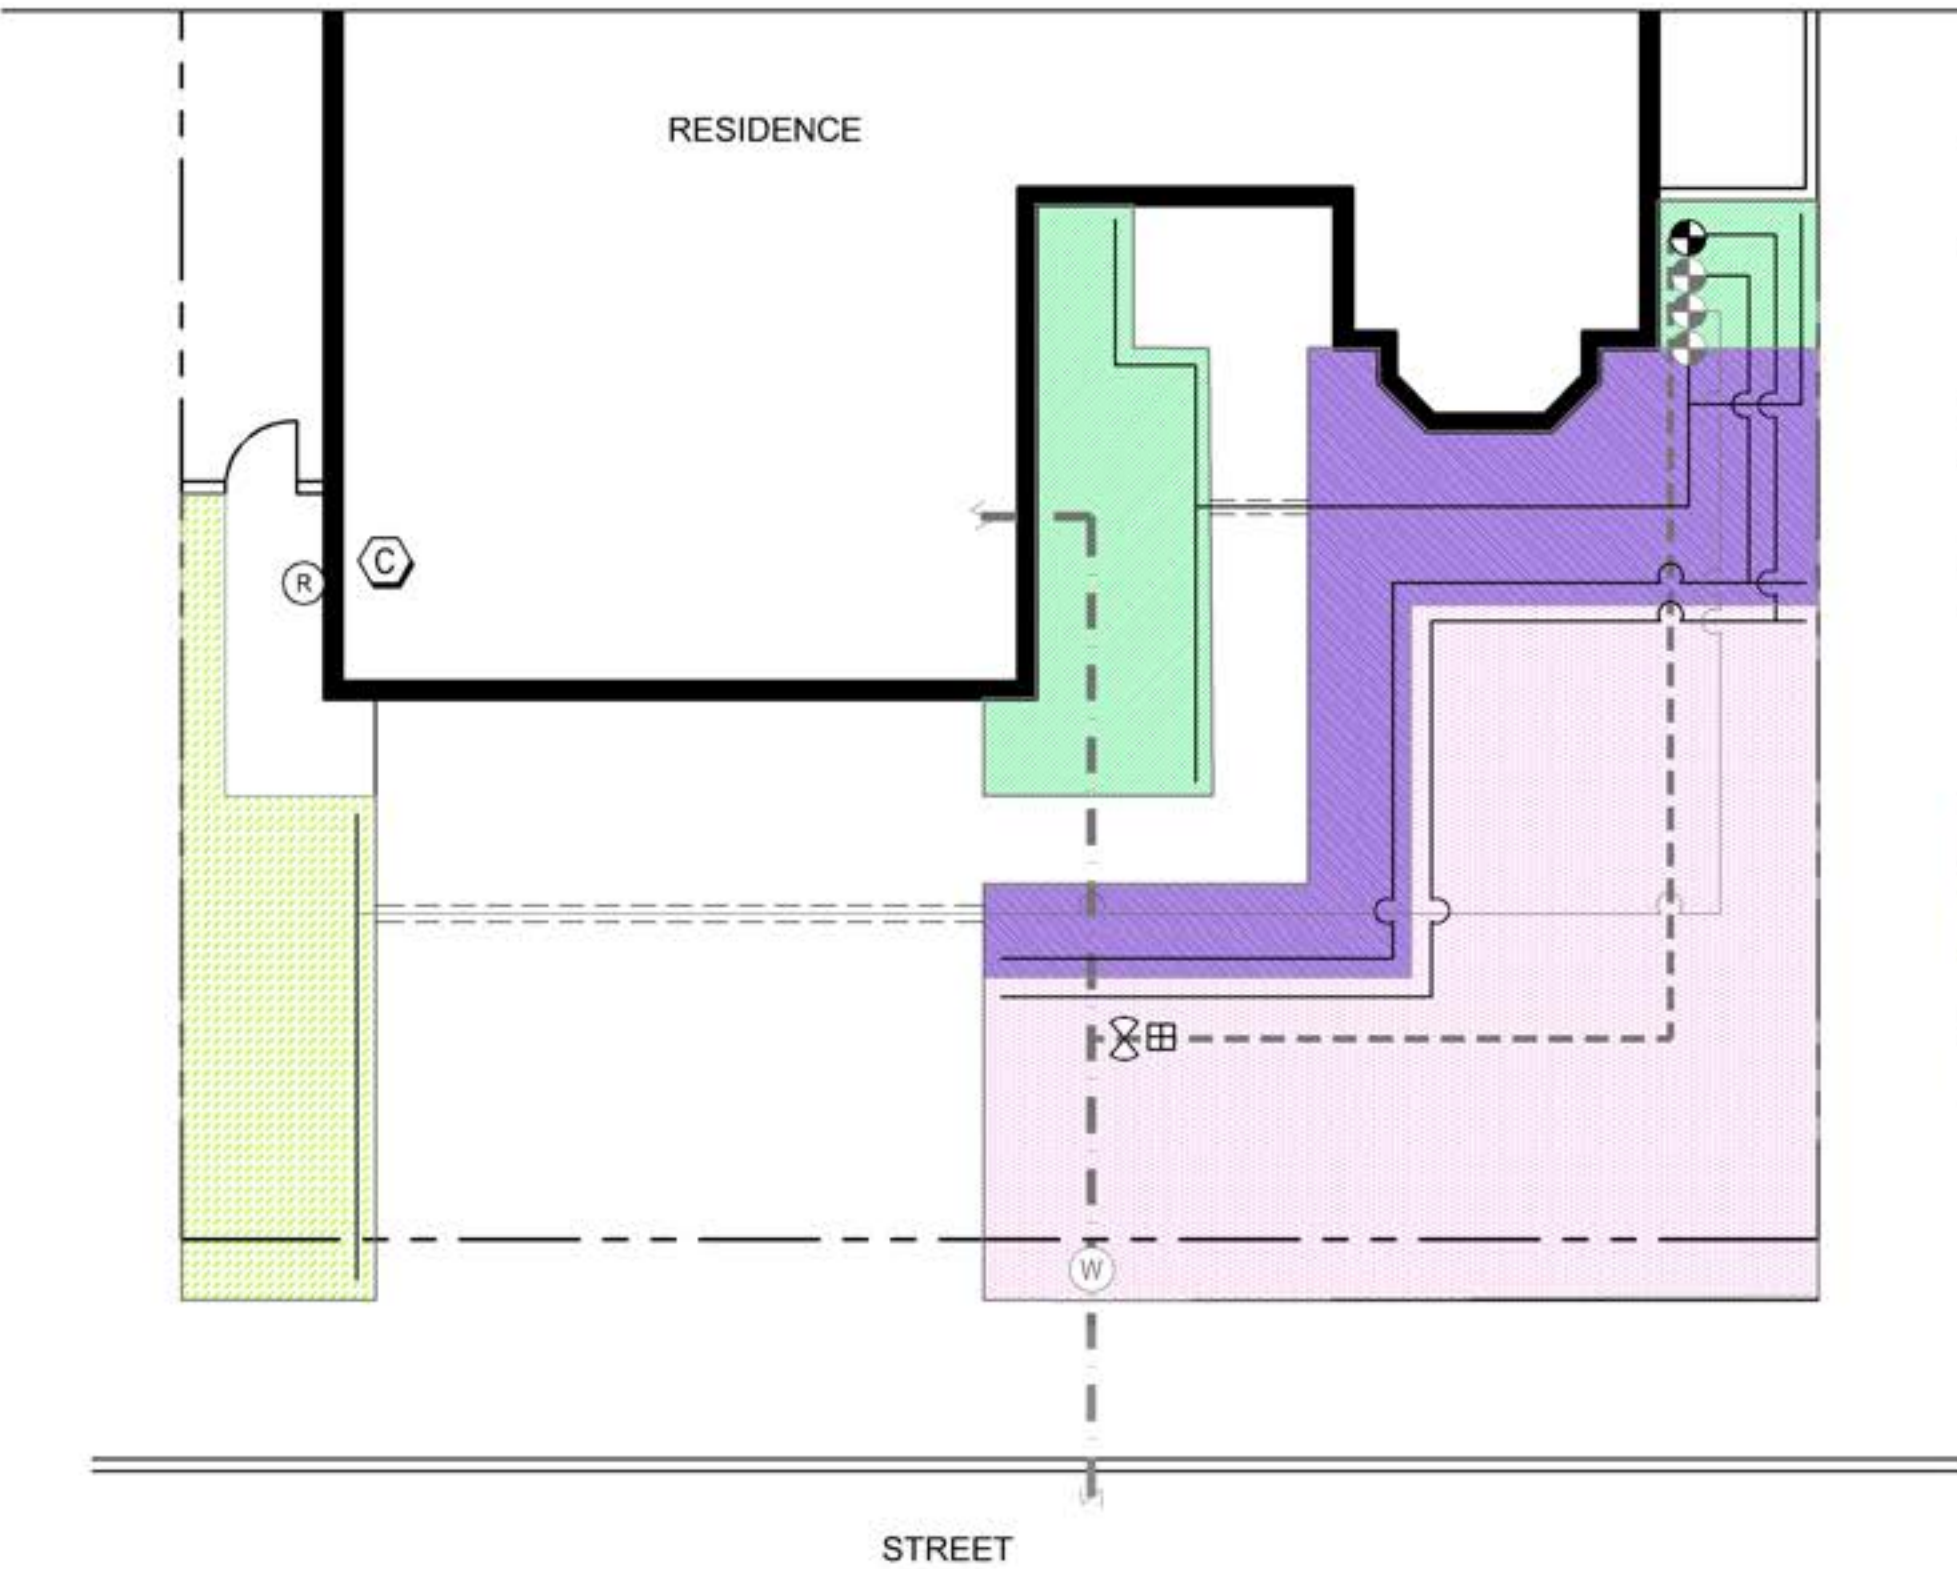



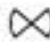


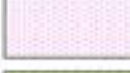

*****All Turf Removal Program projects must include a minimum of 3 plants per 100 square feet of turf removed and at least one approved sustainability feature. Refer to the MWDOC Turf Removal Program's website for more information.**



CALIFORNIA NATIVE 1 PLANTING LEGEND AND PHOTOS




IRRIGATION SYMBOL LEGEND

-  EXISTING WATER METER
-  EXISTING HOUSE WATER SERVICE LINE
-  NEW OR EXISTING BALL VALVE
-  NEW OR EXISTING PRESSURE REGULATOR (IF OVER 50 PSI)
-  EXISTING IRRIGATION MAINLINE
-  EXISTING IRRIGATION LATERAL LINE
-  EXISTING IRRIGATION ANTI-SIPHON CONTROL VALVE W/ FILTER
-  NEW IRRIGATION LATERAL LINE
-  NEW OR EXISTING PIPE SLEEVE UNDER PAVEMENTS
-  NEW IRRIGATION ANTI-SIPHON CONTROL VALVE W/ FILTER
-  NEW OR EXISTING SMART CONTROLLER
-  NEW OR EXISTING RAIN SHUT-OFF DEVICE
-  ZONE 1 - PART SUN & FOUNDATION SUBSURFACE DRIP IRRIGATION
-  ZONE 2 - FULL SUN & FOUNDATION SUBSURFACE DRIP IRRIGATION
-  ZONE 3 - FULL SUN & LANDSCAPE SUBSURFACE DRIP IRRIGATION
-  ZONE 4 - FULL SUN & LANDSCAPE SUBSURFACE DRIP IRRIGATION

DISCLAIMER:
THIS IS A GENERIC IRRIGATION PLAN AND NOT A TRUE REPRESENTATION OF YOUR EXISTING IRRIGATION SYSTEM. THE LOCATION OF MAIN LINES, LATERAL LINES, VALVES, HEADS, AND OTHER COMPONENTS WILL VARY.



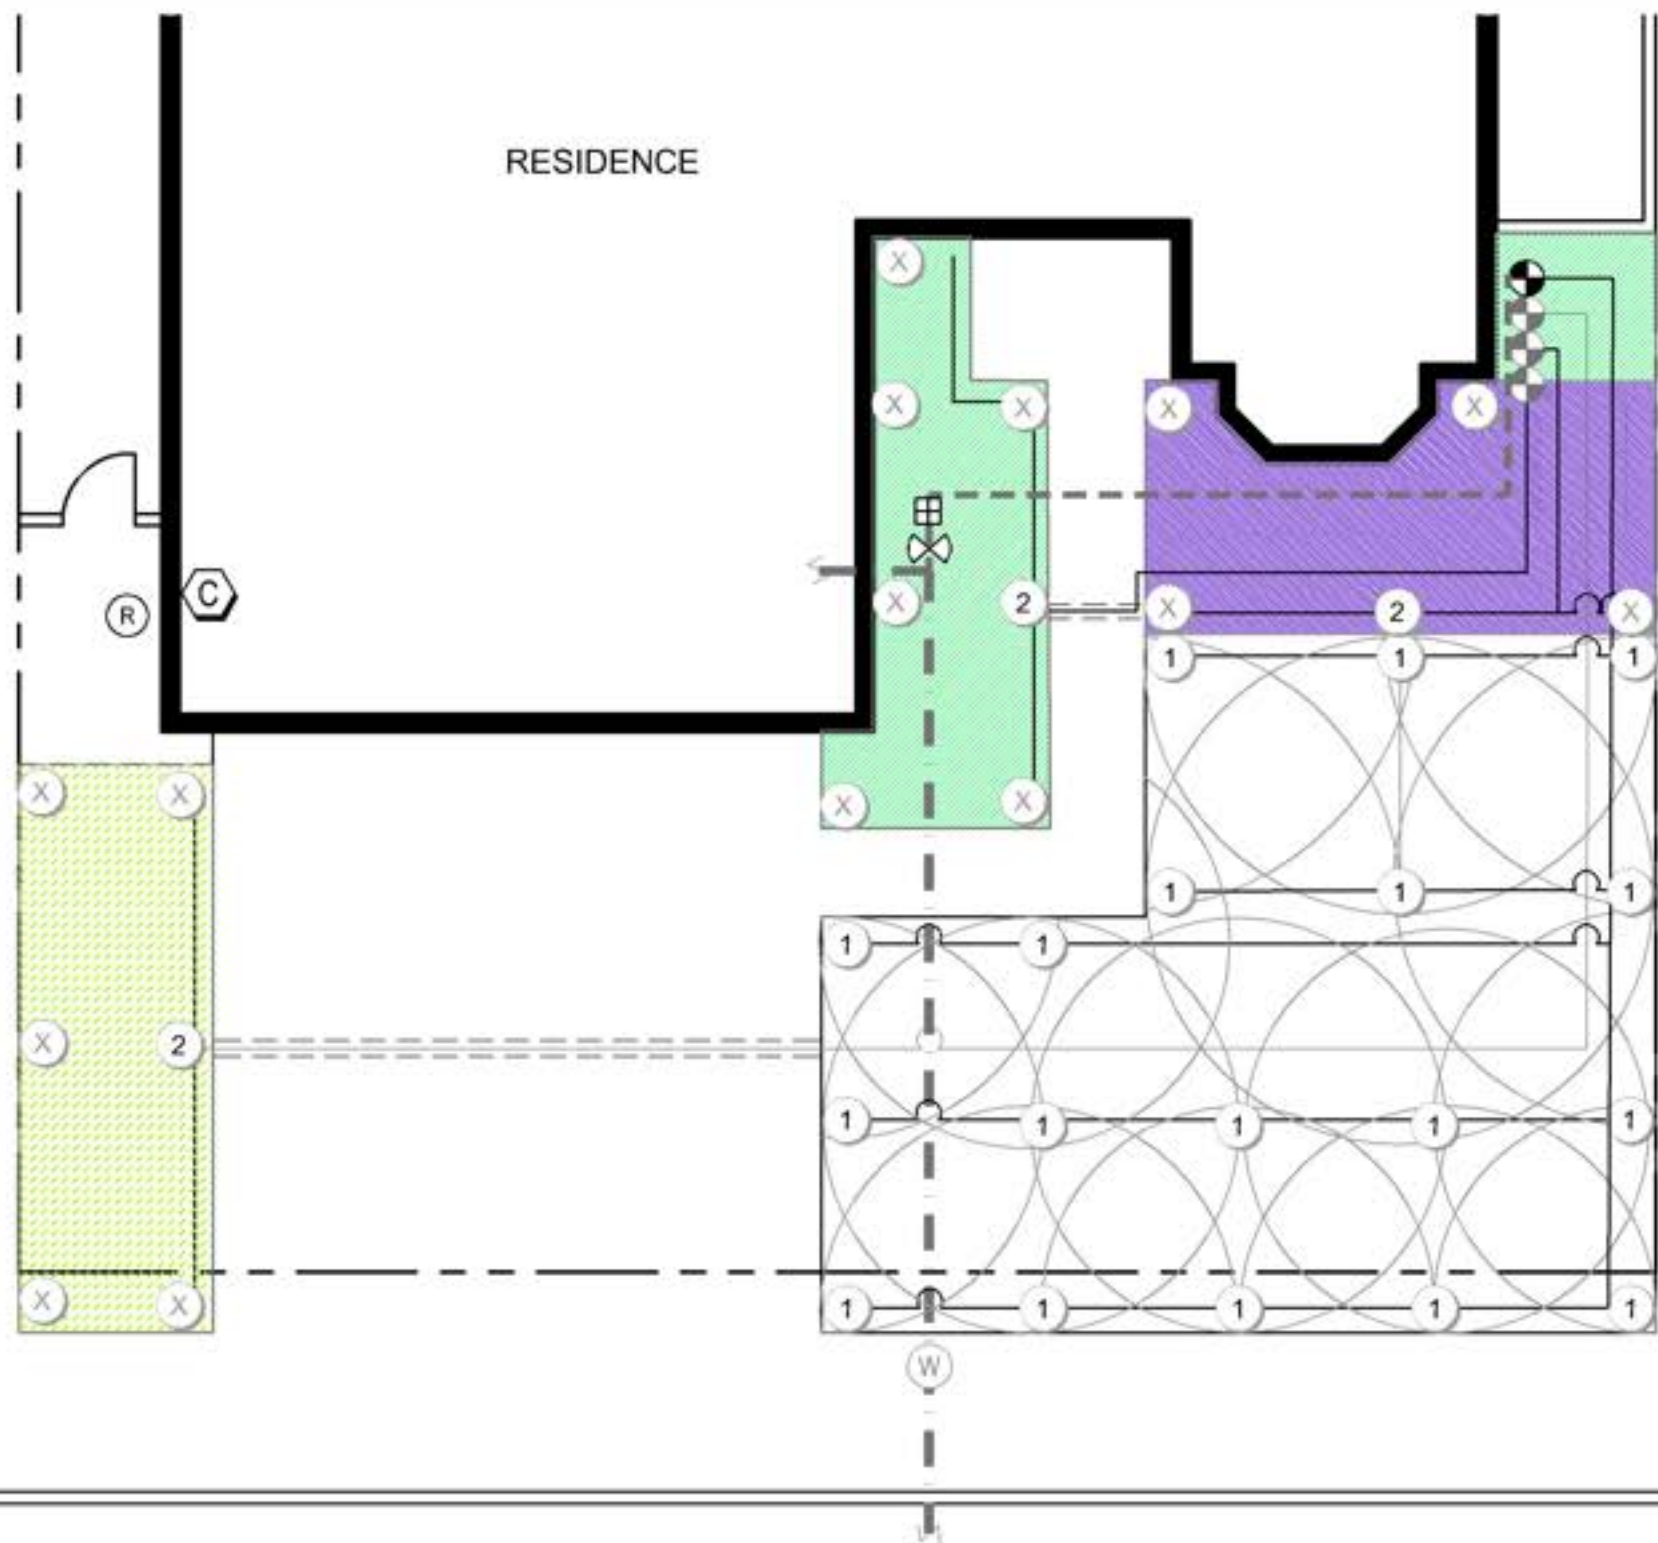

IRRIGATION SYMBOL LEGEND

- ① CONVERT HEAD FROM SPRAY TO ROTOR:
SPRAY - HUNTER MP1000
- ② CONVERT HEAD TO DRIP:
RAINBIRD 1800-RETRO
- ⊗ CAP EXISTING HEAD
- Ⓜ EXISTING WATER METER
- — — — — EXISTING HOUSE WATER SERVICE LINE
- ⊗ NEW OR EXISTING BALL VALVE
- ⊞ NEW OR EXISTING PRESSURE REGULATOR (IF OVER 50 PSI)
- - - - - EXISTING IRRIGATION MAINLINE
- — — — — EXISTING IRRIGATION LATERAL LINE
- ⊙ EXISTING IRRIGATION ANTI-SIPHON CONTROL VALVE W/ FILTER
- — — — — NEW IRRIGATION LATERAL LINE
- - - - - NEW OR EXISTING PIPE SLEEVE UNDER PAVEMENTS
- ⊙ NEW IRRIGATION ANTI-SIPHON CONTROL VALVE W/ FILTER
- ⓐ NEW OR EXISTING SMART CONTROLLER
- Ⓡ NEW OR EXISTING RAIN SHUT-OFF DEVICE
- ▨ ZONE 1 - PART SUN & FOUNDATION SUBSURFACE DRIP IRRIGATION
- ▨ ZONE 2 - FULL SUN & FOUNDATION SUBSURFACE DRIP IRRIGATION
- ▨ ZONE 3 - FULL SUN & LANDSCAPE SUBSURFACE DRIP IRRIGATION

DISCLAIMER:
THIS IS A GENERIC IRRIGATION PLAN AND NOT A TRUE REPRESENTATION
OF YOUR EXISTING IRRIGATION SYSTEM. THE LOCATION OF MAIN LINES,
LATERAL LINES, VALVES, HEADS, AND OTHER COMPONENTS WILL VARY.