


CALIFORNIA NATIVE LANDSCAPE SAMPLE PLAN 2

CALIFORNIA NATIVE 2 - SAMPLE PLANTING PLAN

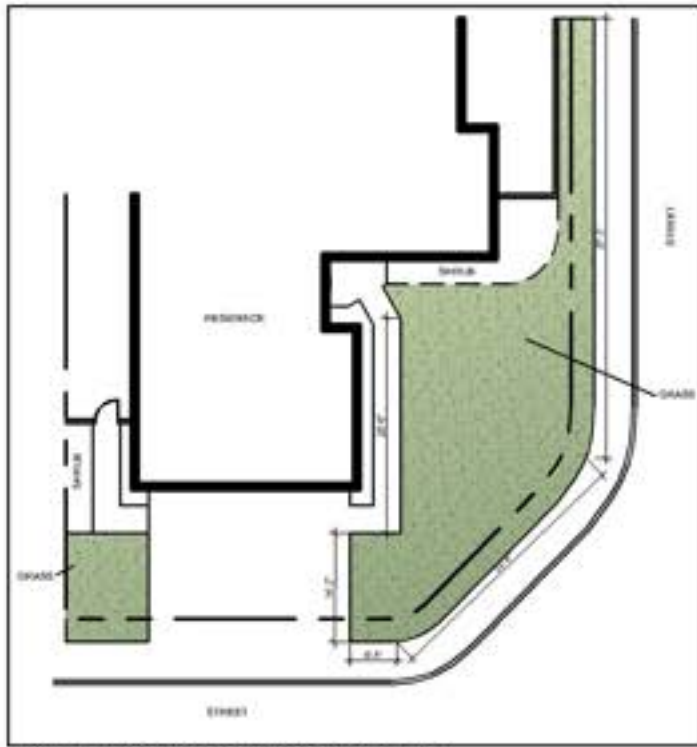

EXISTING CONDITIONS DIAGRAM



STREET

SAMPLE PLANTING PLAN




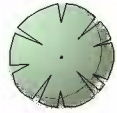









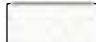
PLANT KEY

Symbol	Botanical Name / Common Name
TREES	
	CERCIDIUM X 'DESERT MUSEUM' / DESERT MUSEUM PALO VERDE
SCREEN SHRUBS	
	ARCTOSTAPHYLOS X'AUSTIN GRIFFITHS' / AUSTIN GRIFFITHS MANZANITA
MEDIUM SHRUBS	
	ARCTOSTAPHYLOS D. 'SUNSET' / SUNSET MANZANITA
	ENCELIA CALIFORNICA / COAST SUNFLOWER
	MUHLENBERGIA RIGENS / DEER GRASS
	YUCCA WHIPPLEI / OUR LORD'S CANDLE
SMALL SHRUBS	
	DUDLEYA BRITTONII / CHALK LIVEFOREVER
	ERIOGONUM G. RUBESCENS / RED BUCKWHEAT
	MIMULUS CARDINALIS / SCARLET MONKEY FLOWER
GROUNDCOVERS	
	BACCHARIS P. 'TWIN PEAKS' / DWARF COYOTE BUSH
	BRUSH OR CHIPPED MULCH
	DECOMPOSED GRANITE

***All projects must include a minimum of 3 plants per 100 square feet of turf removed.



PLANTING LEGEND

		x	1
		x	2
		x	
		x	
		x	
			
		x	58
		x	
		x	
		x	
			
			



SUSTAINABILITY LEGEND



Berm (elevation is 1-2 feet higher than surrounding area)




Rain Barrel







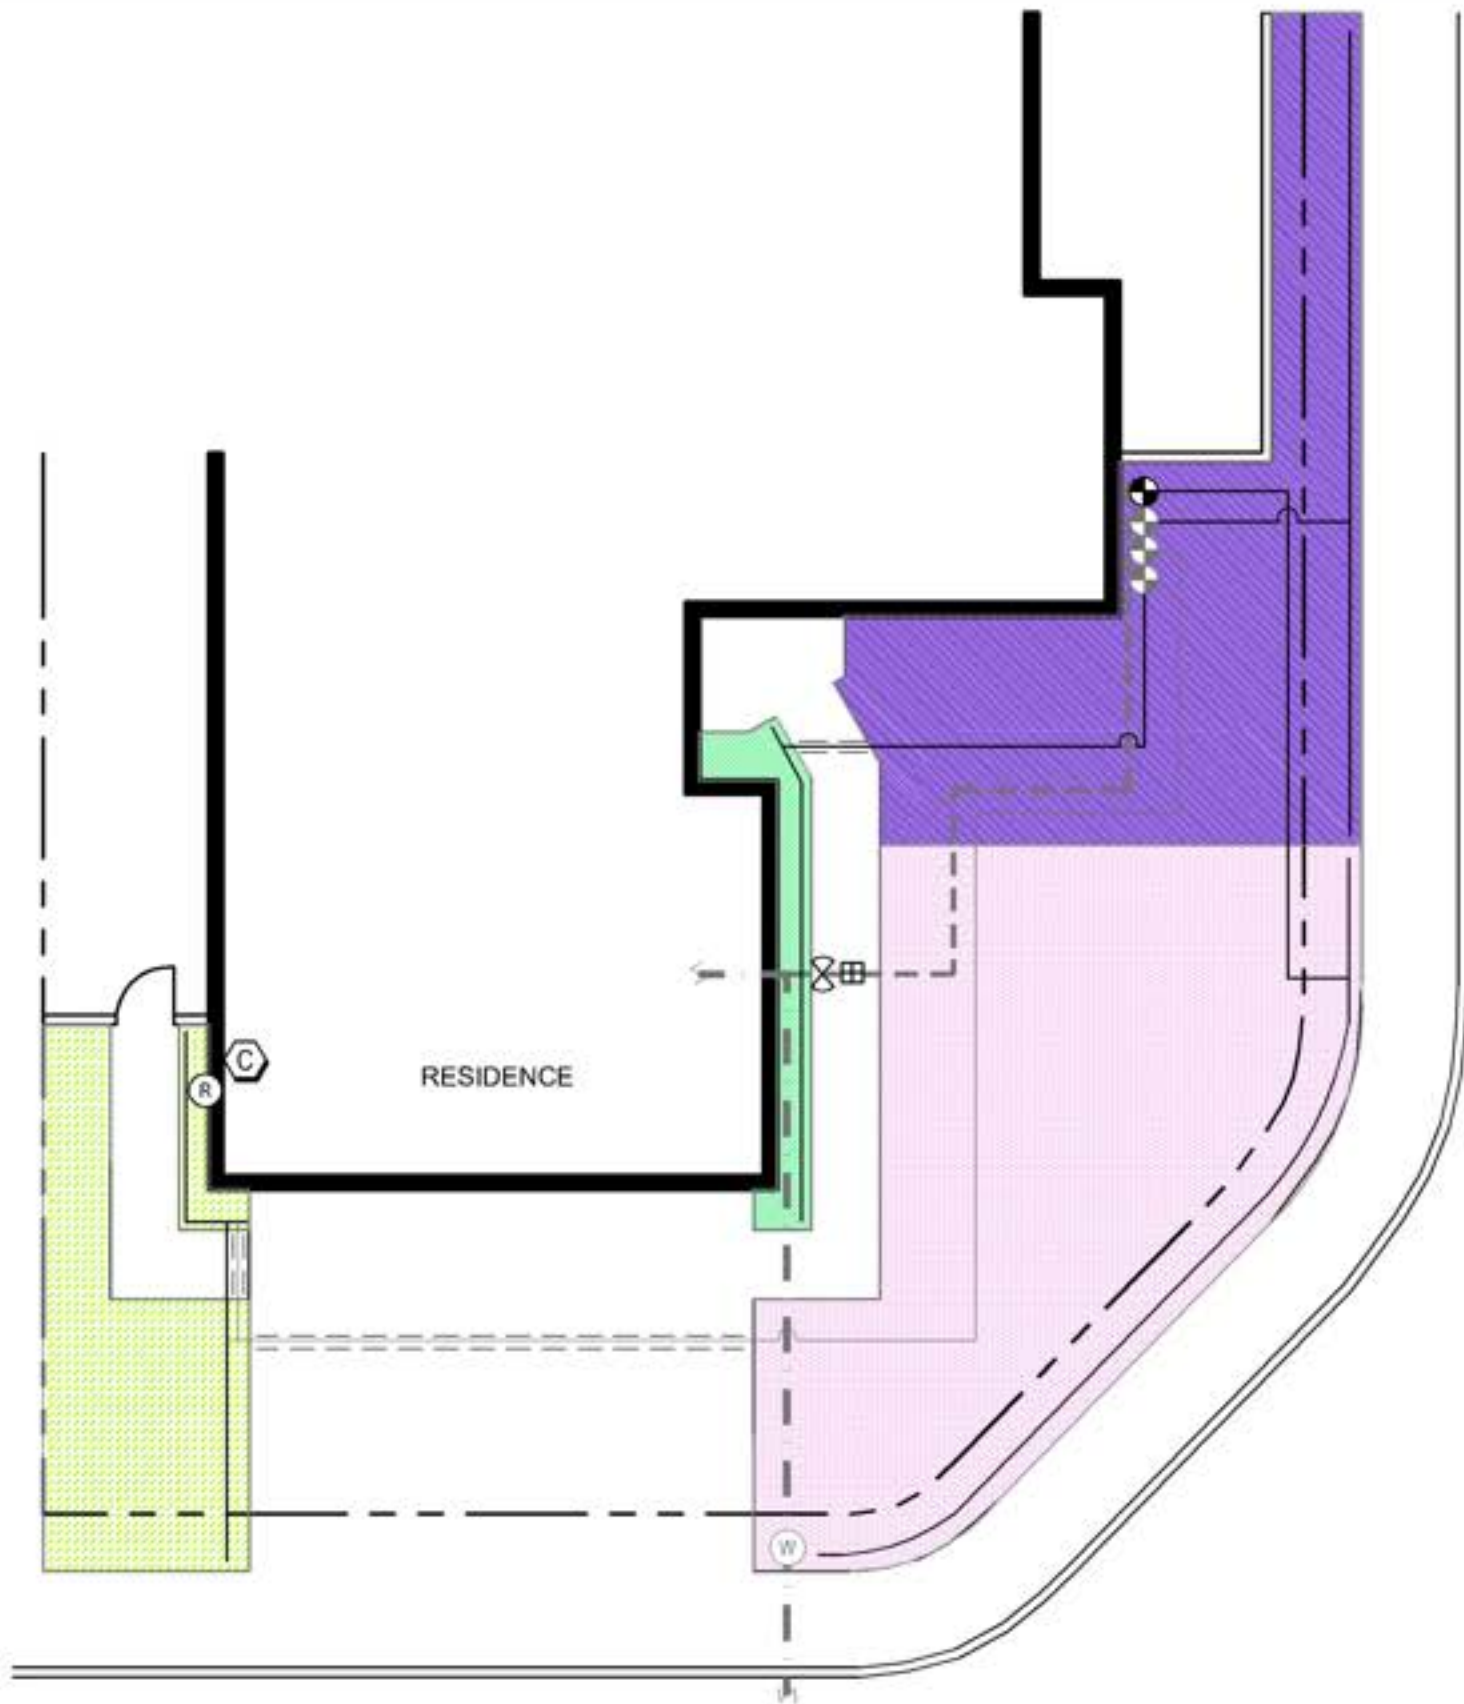







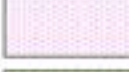
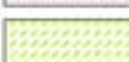
***All Turf Removal Program projects must include a minimum of 3 plants per 100 square feet of turf removed and at least one approved sustainability feature. Refer to the MWDOC Turf Removal Program's website for more information.



CALIFORNIA NATIVE 2
PLANTING LEGEND AND PHOTOS




IRRIGATION SYMBOL LEGEND

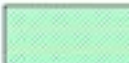-  EXISTING WATER METER
-  EXISTING HOUSE WATER SERVICE LINE
-  NEW OR EXISTING BALL VALVE
-  NEW OR EXISTING PRESSURE REGULATOR (IF OVER 50 PSI)
-  EXISTING IRRIGATION MAINLINE
-  EXISTING IRRIGATION LATERAL LINE
-  EXISTING IRRIGATION ANTI-SIPHON CONTROL VALVE W/ FILTER
-  NEW IRRIGATION LATERAL LINE
-  NEW OR EXISTING PIPE SLEEVE UNDER PAVEMENTS
-  NEW IRRIGATION ANTI-SIPHON CONTROL VALVE W/ FILTER
-  NEW OR EXISTING SMART CONTROLLER
-  NEW OR EXISTING RAIN SHUT-OFF DEVICE
-  ZONE 1 - PART SUN & FOUNDATION SUBSURFACE DRIP IRRIGATION
-  ZONE 2 - FULL SUN & FOUNDATION SUBSURFACE DRIP IRRIGATION
-  ZONE 3 - FULL SUN & LANDSCAPE SUBSURFACE DRIP IRRIGATION
-  ZONE 4 - FULL SUN & LANDSCAPE SUBSURFACE DRIP IRRIGATION

DISCLAIMER:
THIS IS A GENERIC IRRIGATION PLAN AND NOT A TRUE REPRESENTATION OF YOUR EXISTING IRRIGATION SYSTEM. THE LOCATION OF MAIN LINES, LATERAL LINES, VALVES, HEADS, AND OTHER COMPONENTS WILL VARY.



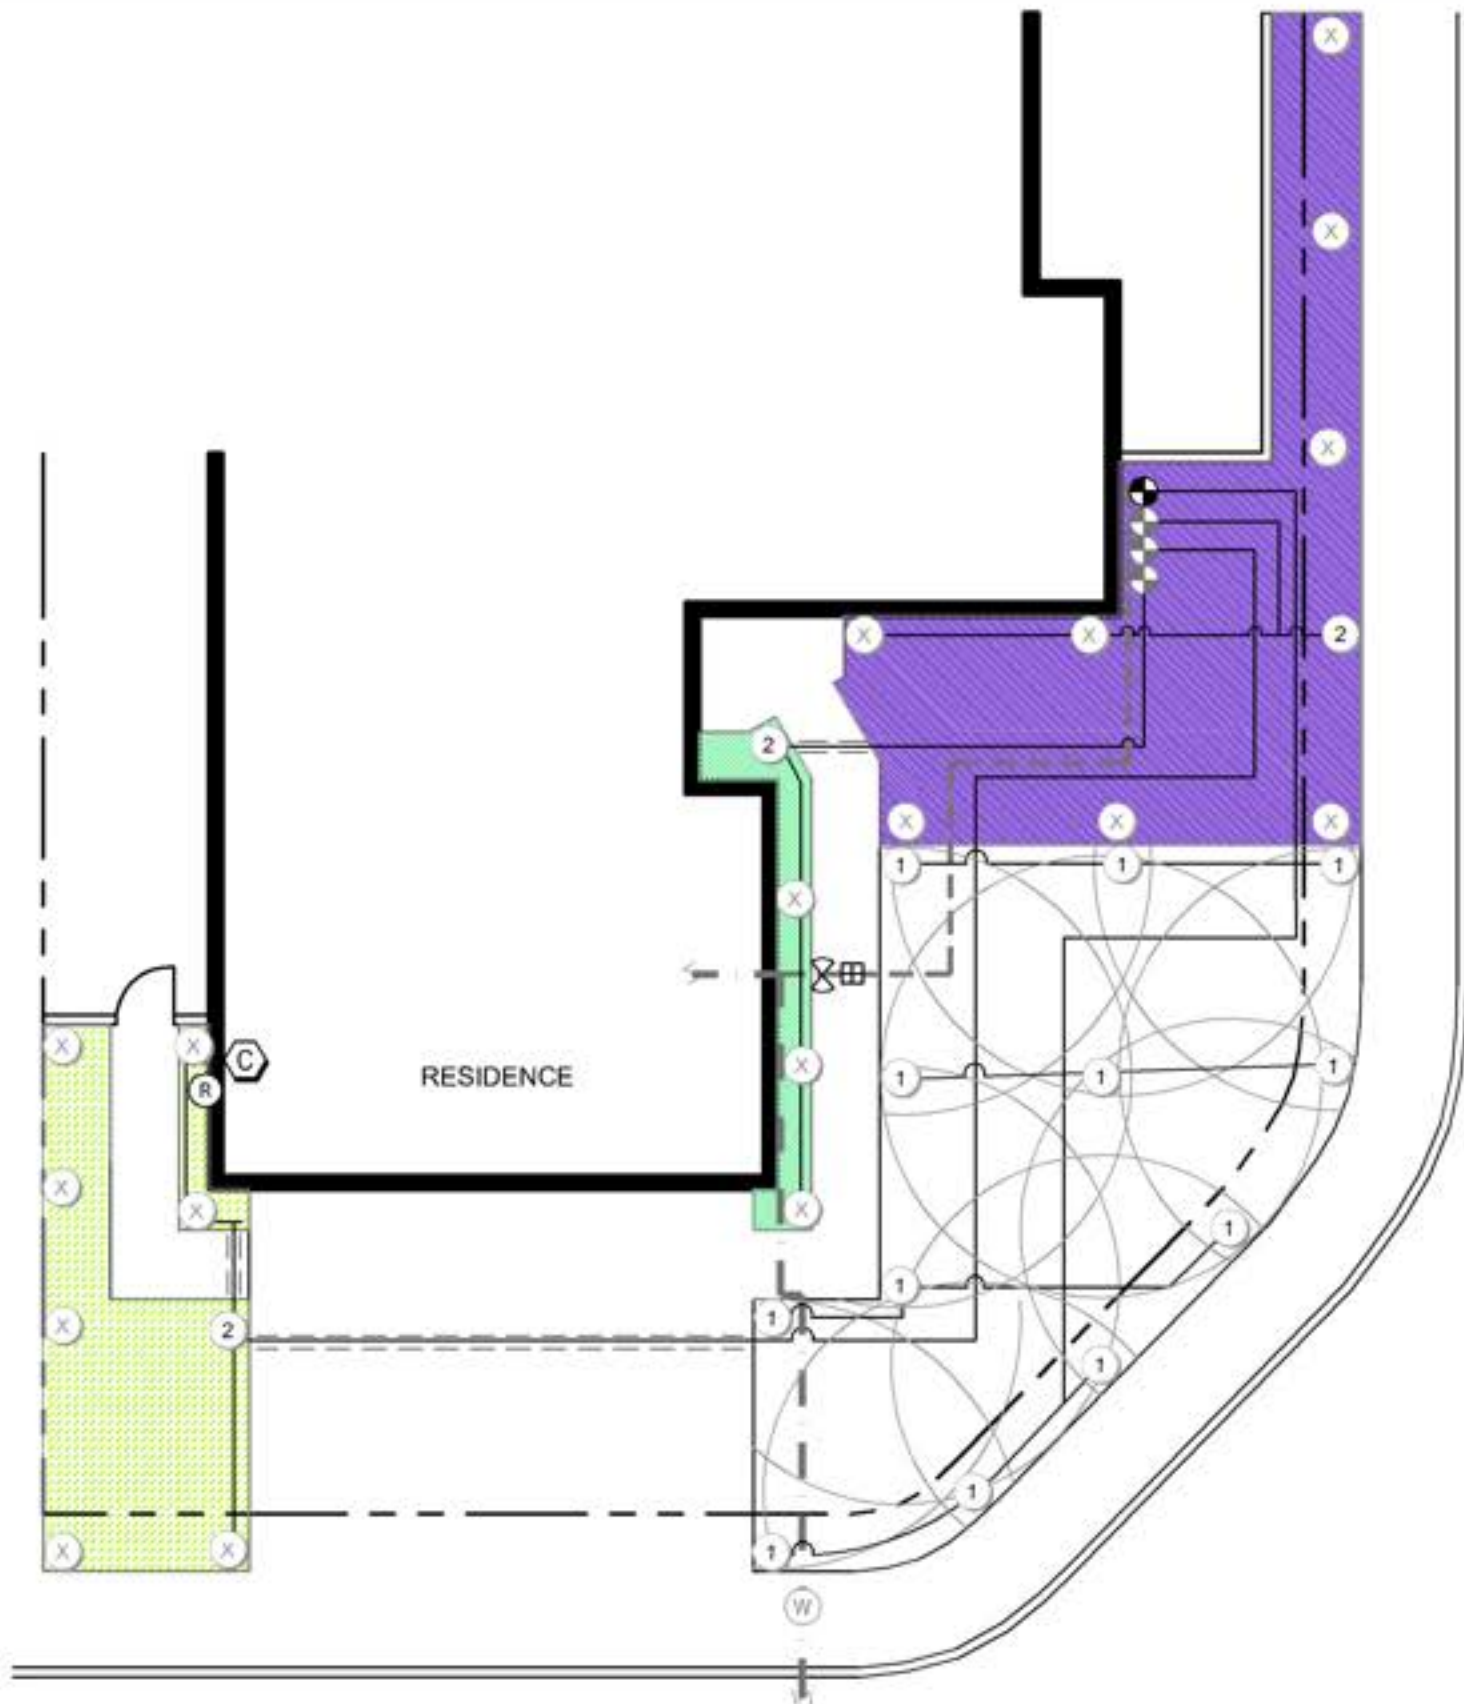

IRRIGATION SYMBOL LEGEND

- ① CONVERT HEAD FROM SPRAY TO ROTOR:
SPRAY - HUNTER MP1000
- ② CONVERT HEAD TO DRIP:
RAINBIRD 1800-RETRO
- ⊗ CAP EXISTING HEAD
- Ⓜ EXISTING WATER METER
- — — — — EXISTING HOUSE WATER SERVICE LINE
- ⊗ NEW OR EXISTING BALL VALVE
- ⊞ NEW OR EXISTING PRESSURE REGULATOR (IF OVER 50 PSI)
- - - - - EXISTING IRRIGATION MAINLINE
- — — — — EXISTING IRRIGATION LATERAL LINE
- ⊕ EXISTING IRRIGATION ANTI-SIPHON CONTROL VALVE W/ FILTER
- — — — — NEW IRRIGATION LATERAL LINE
- - - - - NEW OR EXISTING PIPE SLEEVE UNDER PAVEMENTS
- ⊕ NEW IRRIGATION ANTI-SIPHON CONTROL VALVE W/ FILTER
- Ⓢ NEW OR EXISTING SMART CONTROLLER
- Ⓡ NEW OR EXISTING RAIN SHUT-OFF DEVICE
- ZONE 1 - PART SUN & FOUNDATION SUBSURFACE DRIP IRRIGATION
- ZONE 2 - FULL SUN & FOUNDATION SUBSURFACE DRIP IRRIGATION
- ZONE 3 - FULL SUN & LANDSCAPE SUBSURFACE DRIP IRRIGATION

DISCLAIMER:
THIS IS A GENERIC IRRIGATION PLAN AND NOT A TRUE REPRESENTATION
OF YOUR EXISTING IRRIGATION SYSTEM. THE LOCATION OF MAIN LINES,
LATERAL LINES, VALVES, HEADS, AND OTHER COMPONENTS WILL VARY.

