


COASTAL INFLUENCE LANDSCAPE SAMPLE PLAN 1

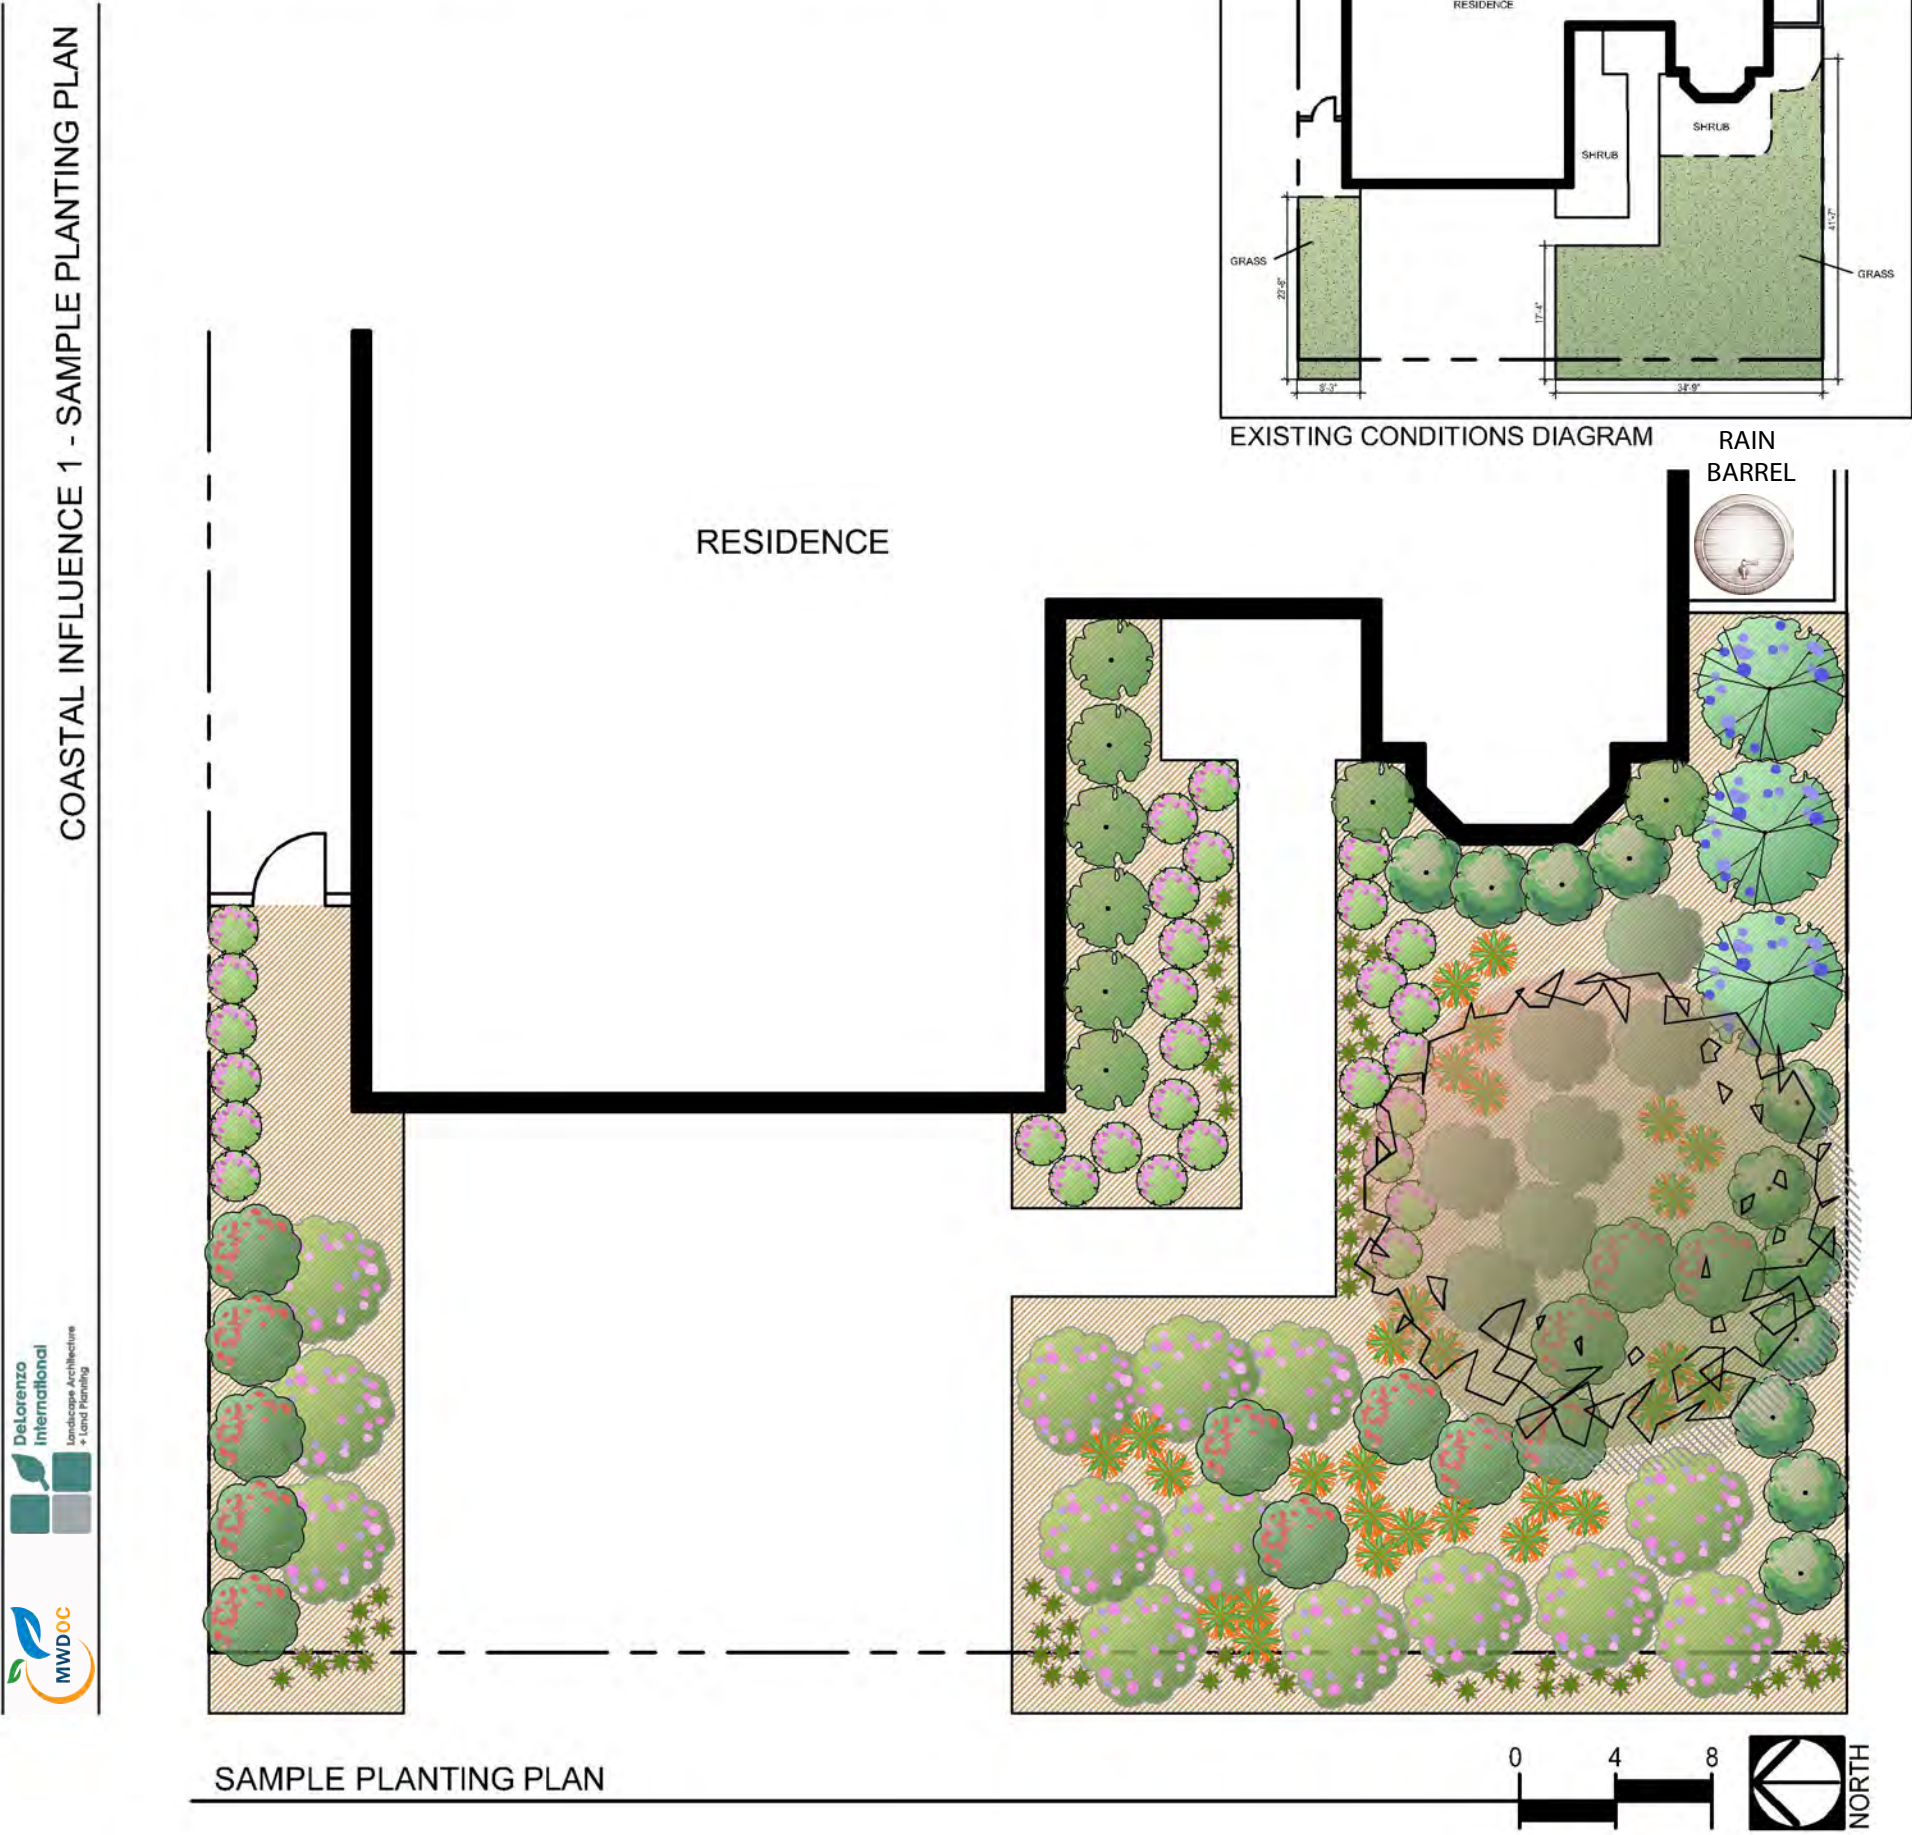












PLANT KEY
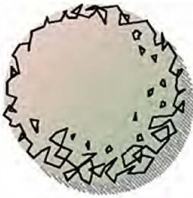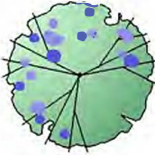
| Symbol | Botanical Name / Common Name |
|----------------------|--|
| <u>TREES</u> | |
| | ARBUTUS UNEDO / STRAWBERRY TREE |
| <u>SCREEN SHRUBS</u> | |
| | ALYOGYNE HUEGELII / BLUE HIBISCUS |
| <u>MEDIUM SHRUBS</u> | |
| | ABELIA X G. 'SHERWOODII' / DWARF ABELIA |
| | ADENANTHOS C. 'CORAL DRIFT' / FLAME BUSH |
| | WESTRINGIA F. 'MORNING LIGHT' / COAST ROSEMARY |
| <u>SMALL SHRUBS</u> | |
| | ALOE STRIATA / CORAL ALOE |
| | ARMERIA MARITIMA / COMMON THRIFT |
| | VERBENA GOODDINGII / GOODING VERBENA |
| <u>GROUNDCOVERS</u> | |
| | CEANOTHUS G. 'HEART'S DESIRE' / HEART'S DESIRE CEANOTHUS |
| | LANTANA MONTEVIDENSIS /TRAILING LANTANA |
| | BRUSH OR CHIPPED MULCH |

***All projects must include a minimum of 3 plants per 100 square feet of turf removed.



PLANTING LEGEND

| Symbol | Botanical Name / Common Name | Mature Size H x W | Qty. | Water Requirement | Sun/Shade | Design Feature Key |
|---|---|----------------------|------|----------------------|-----------|-----------------------|
| TREES | | | | | | |
|  | ARBUTUS UNEDO / STRAWBERRY TREE | 20-30' x 15-40' | 1 | L | FS | FR |
| SCREEN SHRUBS | | | | | | |
|  | ALYOGYNE HUEGELII / BLUE HIBISCUS | 6-10' x 6-8' | 3 | L | FS | FL |
| MEDIUM SHRUBS | | | | | | |
|  | ABELIA X G. 'SHERWOODII' / DWARF ABELIA | 3-4' x 3-5' | 8 | M | FS | FDN |
|  | ADENANTHOS C. 'CORAL DRIFT' / FLAME BUSH | 2-4' x 3-5' | 13 | L | FS | AC |
|  | WESTRINGIA F. 'MORNING LIGHT' / COAST ROSEMARY | 3-4' x 3-4' | 11 | L | FS | EV |
| SMALL SHRUBS | | | | | | |
|  | ALOE STRIATA / CORAL ALOE | 1-2' x 2-3' | 29 | L | FS | FL |
|  | ARMERIA MARITIMA / COMMON THRIFT | 1' x 1' | 67 | M | FS | AC |
|  | VERBENA GOODDINGII / GOODING VERBENA | 1.5-2' x 3-4' | 30 | VL | FS | EV |
| GROUNDCOVERS | | | | | | |
|  | CEANOTHUS G. 'HEART'S DESIRE' / HEART'S DESIRE CEANOTHUS | <1' x 3-5' | 7 | L | PS | EV |
|  | LANTANA MONTEVIDENSIS / TRAILING LANTANA | 8-12" x 3-6' | 14 | L | FS | FL |
|  | BRUSH OR CHIPPED MULCH | | | | | |

NOTE:
REFER TO COASTAL INFLUENCE PLANT PALETTE FOR ALTERNATIVE PLANT CHOICES.



ARBUTUS UNEDO



ALYOGYNE HUEGELII



ABELIA X G. 'SHERWOODII'



ADENANTHOS C. 'CORAL DRIFT'



WESTRINGIA F. 'MORNING LIGHT'



ALOE STRIATA



ARMERIA MARITIMA



VERBENA GOODDINGII



CEANOTHUS G. 'HEART'S DESIRE'



LANTANA MONTEVIDENSIS



BRUSH OR CHIPPED MULCH

SUSTAINABILITY LEGEND




Rain Barrel

***All Turf Removal Program projects must include a minimum of 3 plants per 100 square feet of turf removed and at least one approved sustainability feature. Refer to the MWDOC Turf Removal Program's website for more information.



COASTAL INFLUENCE 1
PLANTING LEGEND AND PHOTOS

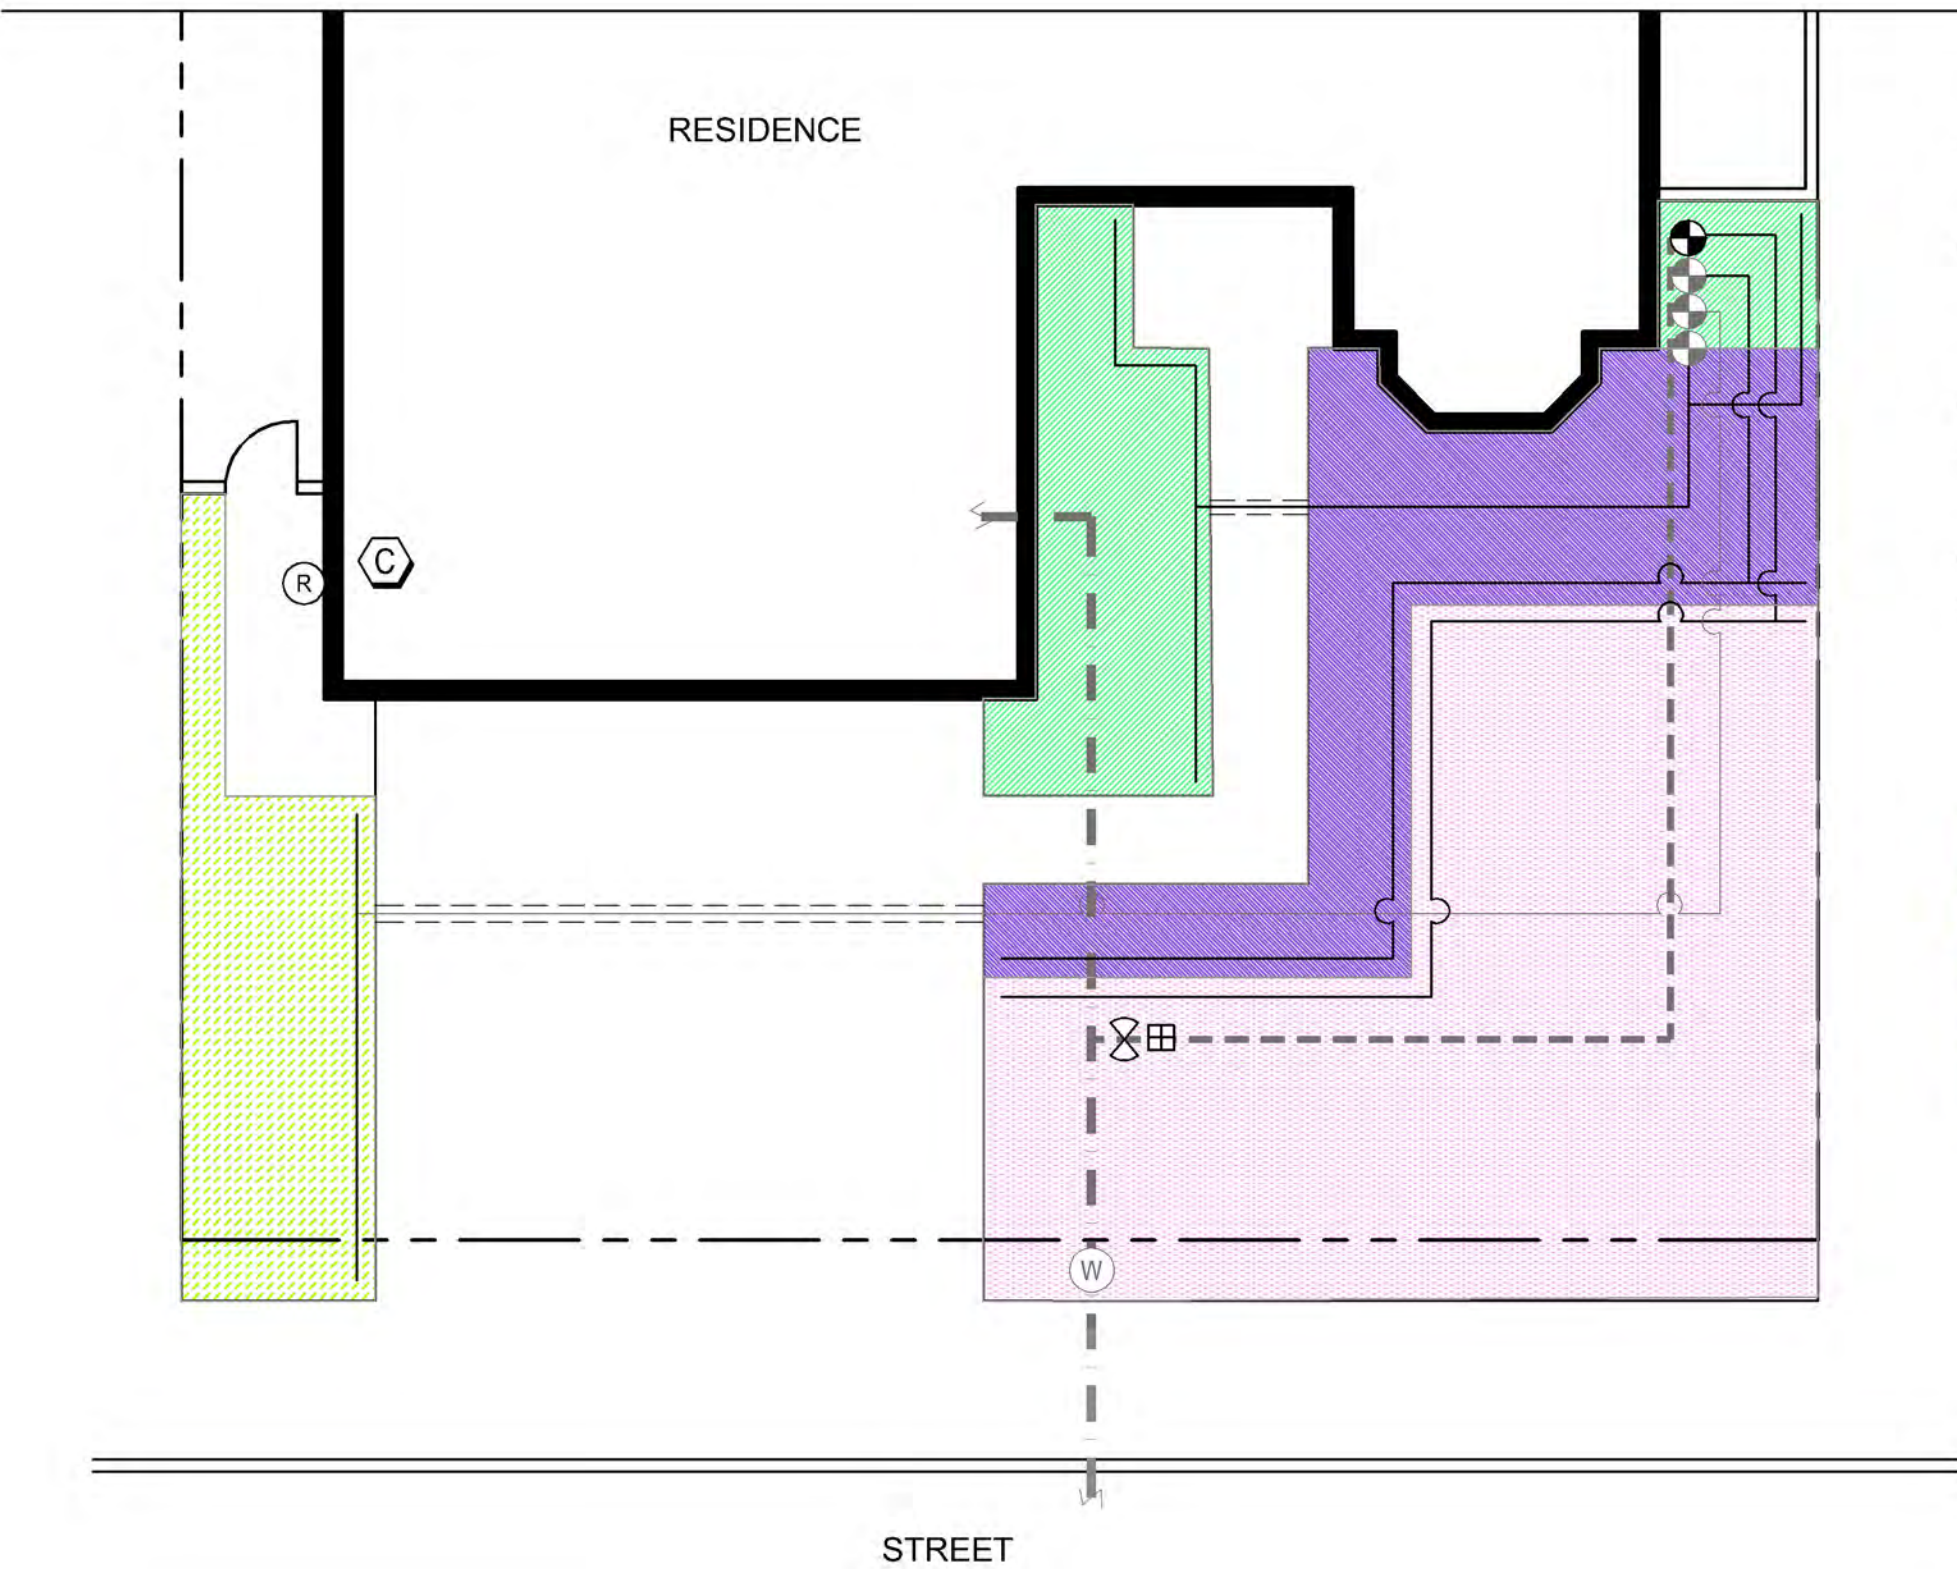


IRRIGATION SYMBOL LEGEND

- (W) EXISTING WATER METER
- | — EXISTING HOUSE WATER SERVICE LINE
- ⊗ NEW OR EXISTING BALL VALVE
- ⊞ NEW OR EXISTING PRESSURE REGULATOR (IF OVER 50 PSI)
- - - EXISTING IRRIGATION MAINLINE
- EXISTING IRRIGATION LATERAL LINE
- ⊙ EXISTING IRRIGATION ANTI-SIPHON CONTROL VALVE W/ FILTER
- NEW IRRIGATION LATERAL LINE
- - - NEW OR EXISTING PIPE SLEEVE UNDER PAVEMENTS
- ⊙ NEW IRRIGATION ANTI-SIPHON CONTROL VALVE W/ FILTER
- (C) NEW OR EXISTING SMART CONTROLLER
- (R) NEW OR EXISTING RAIN SHUT-OFF DEVICE
- Zone 1 - PART SUN & FOUNDATION SUBSURFACE DRIP IRRIGATION
- Zone 2 - FULL SUN & FOUNDATION SUBSURFACE DRIP IRRIGATION
- Zone 3 - FULL SUN & LANDSCAPE SUBSURFACE DRIP IRRIGATION
- Zone 4 - FULL SUN & LANDSCAPE SUBSURFACE DRIP IRRIGATION

DISCLAIMER:
THIS IS A GENERIC IRRIGATION PLAN AND NOT A TRUE REPRESENTATION
OF YOUR EXISTING IRRIGATION SYSTEM. THE LOCATION OF MAIN LINES,
LATERAL LINES, VALVES, HEADS, AND OTHER COMPONENTS WILL VARY.



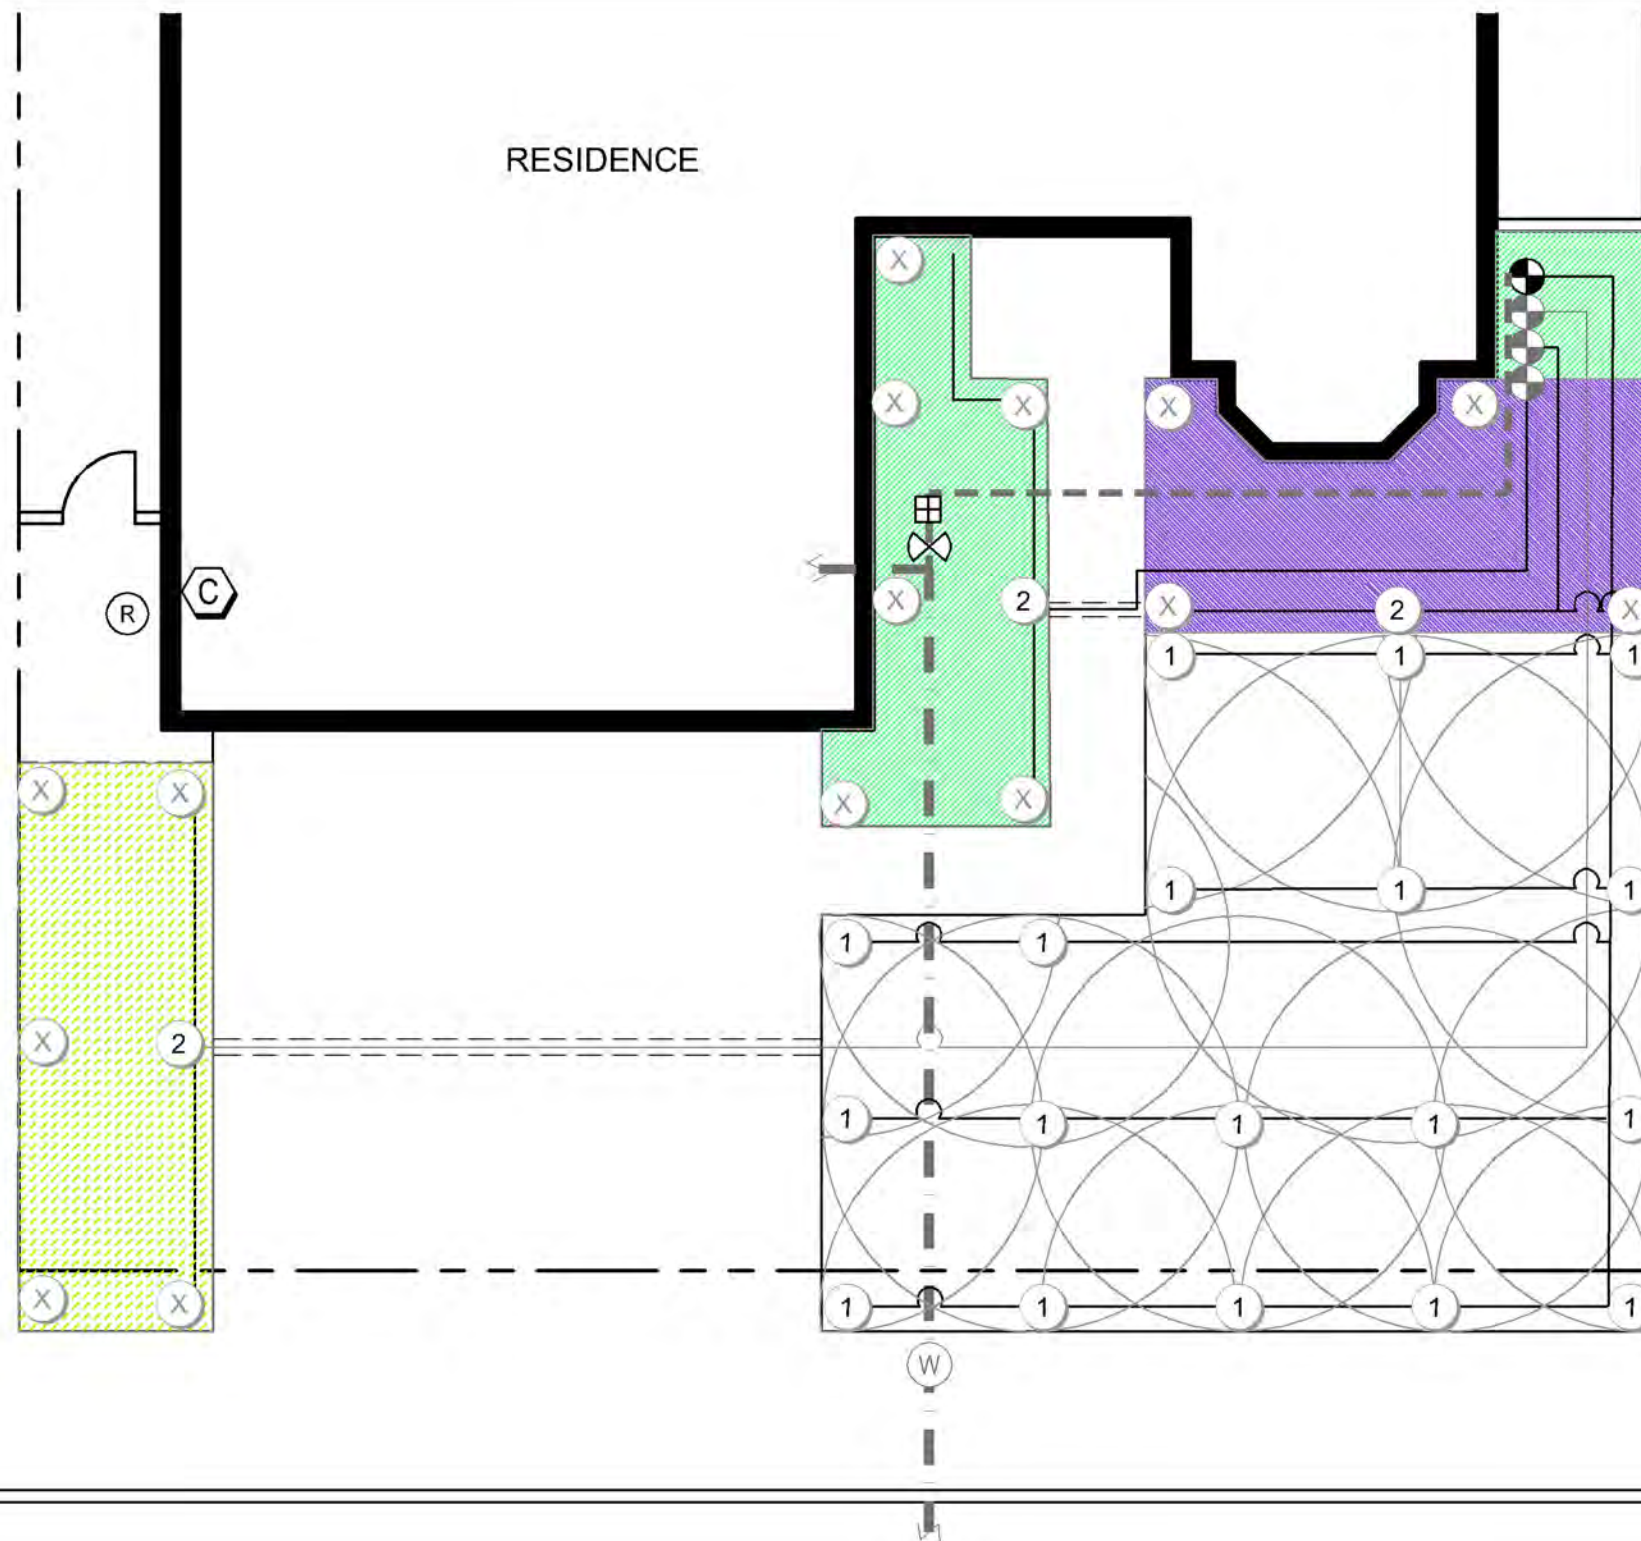


IRRIGATION SYMBOL LEGEND

- ① CONVERT HEAD FROM SPRAY TO ROTOR:
SPRAY - HUNTER MP1000
- ② CONVERT HEAD TO DRIP:
RAINBIRD 1800-RETRO
- ⓧ CAP EXISTING HEAD
- Ⓜ EXISTING WATER METER
- EXISTING HOUSE WATER SERVICE LINE
- ⊗ NEW OR EXISTING BALL VALVE
- ⊞ NEW OR EXISTING PRESSURE REGULATOR (IF OVER 50 PSI)
- - - EXISTING IRRIGATION MAINLINE
- EXISTING IRRIGATION LATERAL LINE
- ⊙ EXISTING IRRIGATION ANTI-SIPHON CONTROL VALVE W/ FILTER
- NEW IRRIGATION LATERAL LINE
- - - NEW OR EXISTING PIPE SLEEVE UNDER PAVEMENTS
- ⊙ NEW IRRIGATION ANTI-SIPHON CONTROL VALVE W/ FILTER
- Ⓢ NEW OR EXISTING SMART CONTROLLER
- Ⓡ NEW OR EXISTING RAIN SHUT-OFF DEVICE
- ▨ ZONE 1 - PART SUN & FOUNDATION SUBSURFACE DRIP IRRIGATION
- ▨ ZONE 2 - FULL SUN & FOUNDATION SUBSURFACE DRIP IRRIGATION
- ▨ ZONE 3 - FULL SUN & LANDSCAPE SUBSURFACE DRIP IRRIGATION

DISCLAIMER:
THIS IS A GENERIC IRRIGATION PLAN AND NOT A TRUE REPRESENTATION
OF YOUR EXISTING IRRIGATION SYSTEM. THE LOCATION OF MAIN LINES,
LATERAL LINES, VALVES, HEADS, AND OTHER COMPONENTS WILL VARY.

STREET

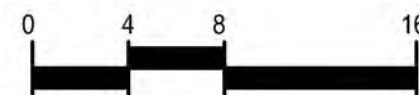

HEAD CONVERSION AND SUBSURFACE DRIP IRRIGATION SAMPLE PLAN 1