



COASTAL INFLUENCE LANDSCAPE SAMPLE PLAN 1

COASTAL INFLUENCE 1 - SAMPLE PLANTING PLAN

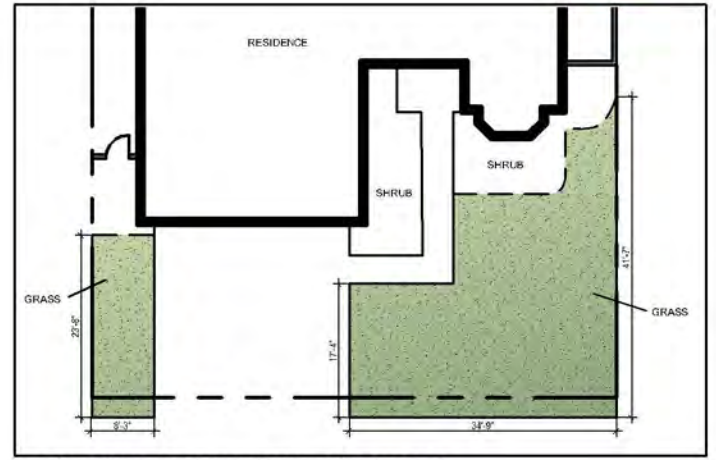

EXISTING CONDITIONS DIAGRAM

RAIN BARREL

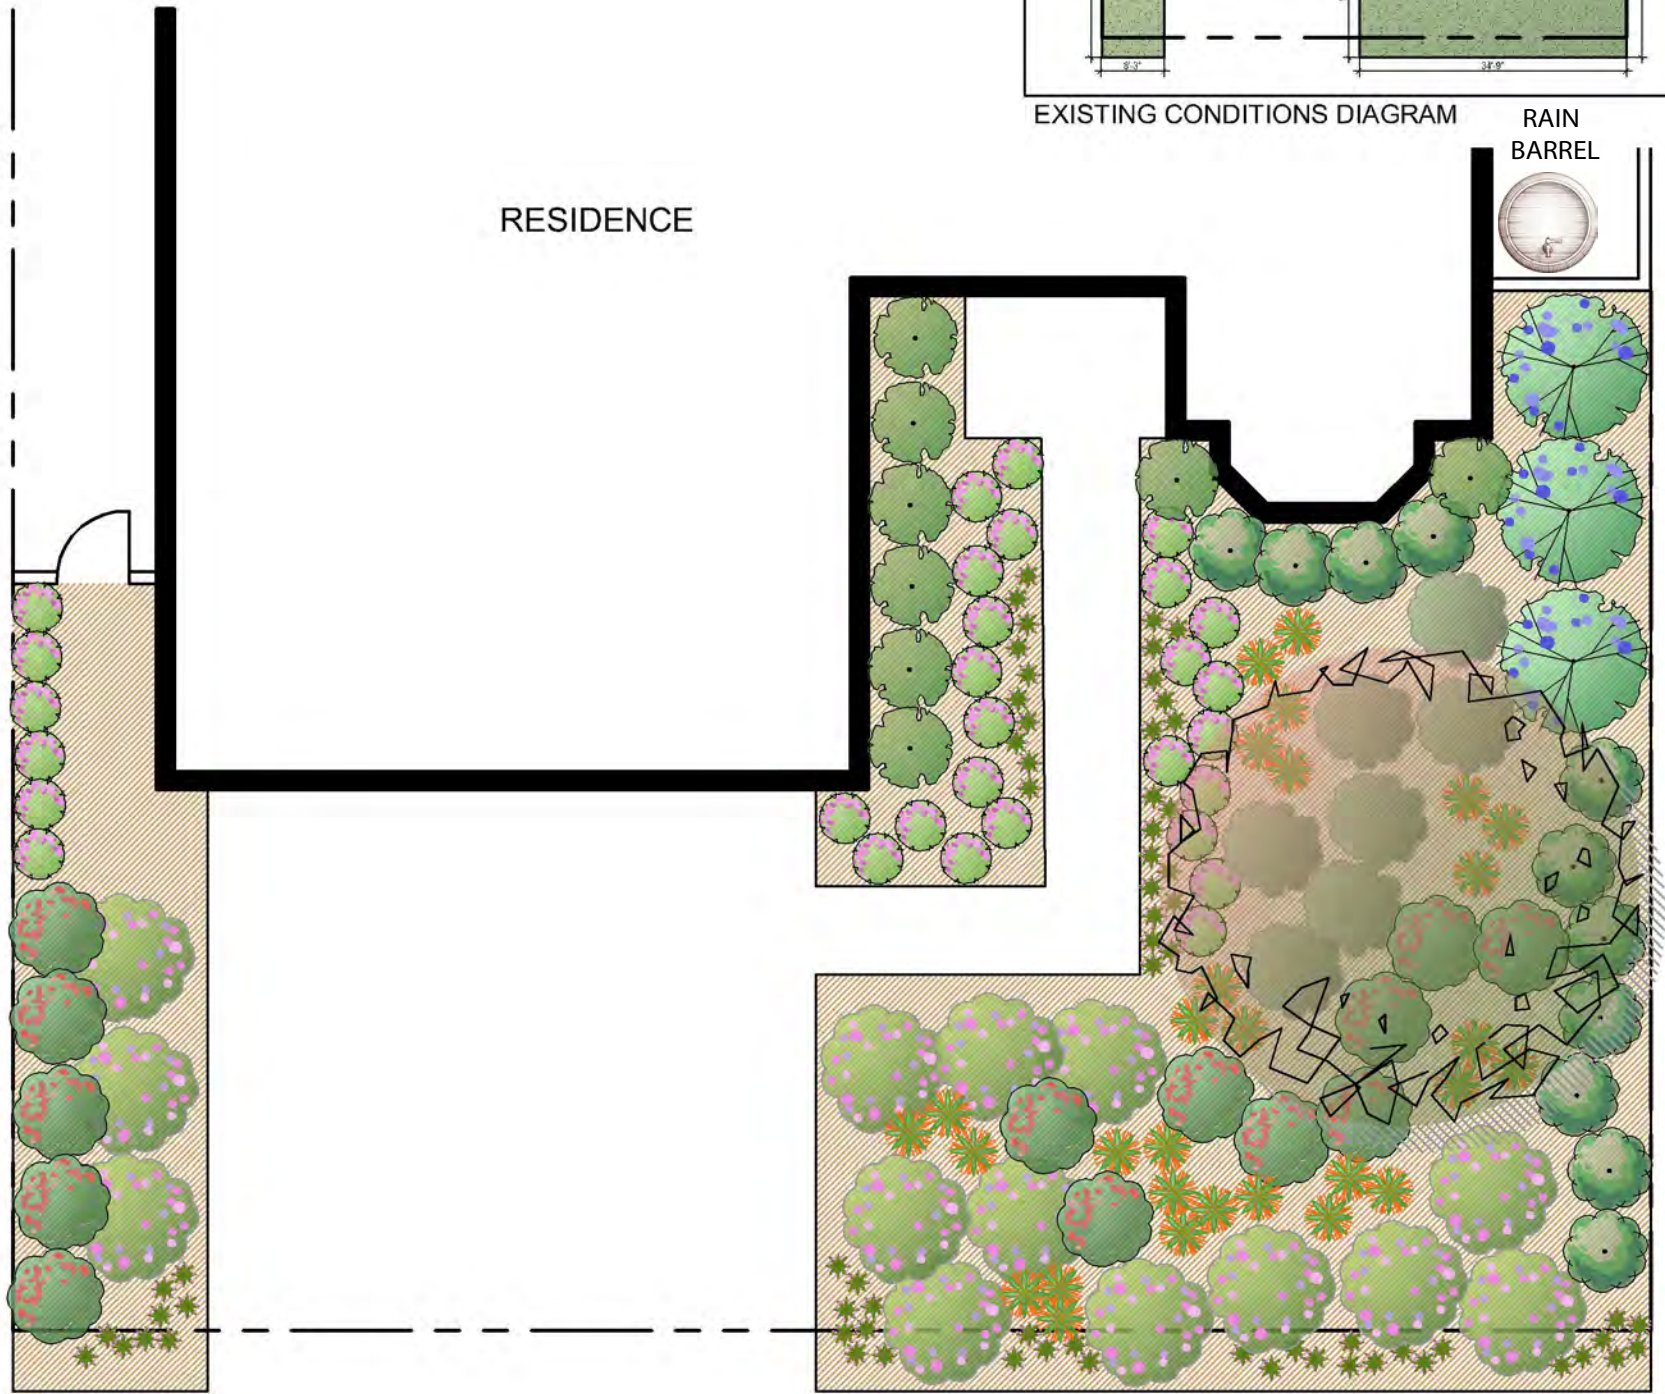

SAMPLE PLANTING PLAN














PLANT KEY

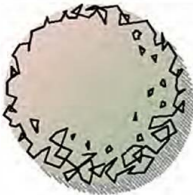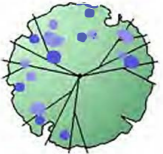Symbol	Botanical Name / Common Name
TREES	
	ARBUTUS UNEDO / STRAWBERRY TREE
SCREEN SHRUBS	
	ALYOGYNE HUEGELII / BLUE HIBISCUS
MEDIUM SHRUBS	
	ABELIA X G. 'SHERWOODII' / DWARF ABELIA
	ADENANTHOS C. 'CORAL DRIFT' / FLAME BUSH
	WESTRINGIA F. 'MORNING LIGHT' / COAST ROSEMARY
SMALL SHRUBS	
	ALOE STRIATA / CORAL ALOE
	ARMERIA MARITIMA / COMMON THRIFT
	VERBENA GOODINGII / GOODING VERBENA
GROUNDCOVERS	
	CEANOTHUS G. 'HEART'S DESIRE' / HEART'S DESIRE CEANOTHUS
	LANTANA MONTEVIDENSIS / TRAILING LANTANA
	BRUSH OR CHIPPED MULCH

***All projects must include a minimum of 3 plants per 100 square feet of turf removed.



PLANTING LEGEND

Symbol	Botanical Name / Common Name	Mature Size H x W	Qty.	Water Requirement	Sun/Shade	Design Feature Key
<u>TREES</u>						
	ARBUTUS UNEDO / STRAWBERRY TREE	20-30' x 15-40'	1	L	FS	FR
<u>SCREEN SHRUBS</u>						
	ALYOGYNE HUEGELII / BLUE HIBISCUS	6-10' x 6-8'	3	L	FS	FL
<u>MEDIUM SHRUBS</u>						
	ABELIA X G. 'SHERWOODII' / DWARF ABELIA	3-4' x 3-5'	8	M	FS	FDN
	ADENANTHOS C. 'CORAL DRIFT' / FLAME BUSH	2-4' x 3-5'	13	L	FS	AC
	WESTRINGIA F. 'MORNING LIGHT' / COAST ROSEMARY	3-4' x 3-4'	11	L	FS	EV
<u>SMALL SHRUBS</u>						
	ALOE STRIATA / CORAL ALOE	1-2' x 2-3'	29	L	FS	FL
	ARMERIA MARITIMA / COMMON THRIFT	1' x 1'	67	M	FS	AC
	VERBENA GOODDINGII / GOODING VERBENA	1.5-2' x 3-4'	30	VL	FS	EV
<u>GROUNDCOVERS</u>						
	CEANOTHUS G. 'HEART'S DESIRE' / HEART'S DESIRE CEANOTHUS	<1' x 3-5'	7	L	PS	EV
	LANTANA MONTEVIDENSIS / TRAILING LANTANA	8-12" x 3-6'	14	L	FS	FL
	BRUSH OR CHIPPED MULCH					

WATER REQUIREMENT KEY

VL = VERY LOW
L = LOW
M = MODERATE

SUN/SHADE

FS = FULL SUN
PS = PART SUN
S = SHADE

DESIGN FEATURE KEY

AC = ACCENT
EV = EVERGREEN
FA = FALL COLOR
FDN = FOUNDATION PLANTS
FL = FLOWER
FR = FRUIT
GRS = ORNAMENTAL GRASS
GC = GROUNDCOVER

NOTE:
REFER TO COASTAL INFLUENCE PLANT PALETTE FOR ALTERNATIVE PLANT CHOICES.



TREES

ARBUTUS UNEDO




SCREEN SHRUBS

ALYOGYNE HUEGELII



MEDIUM SHRUBS

ABELIA X G. 'SHERWOODII'

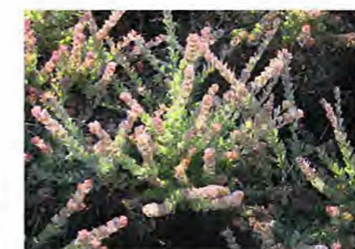

ADENANTHOS C. 'CORAL DRIFT'



WESTRINGIA F. 'MORNING LIGHT'



SMALL SHRUBS

ALOE STRIATA



ARMERIA MARITIMA



VERBENA GOODDINGII



GROUNDCOVERS

CEANOTHUS G. 'HEART'S DESIRE'



LANTANA MONTEVIDENSIS



BRUSH OR CHIPPED MULCH


SUSTAINABILITY LEGEND






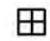




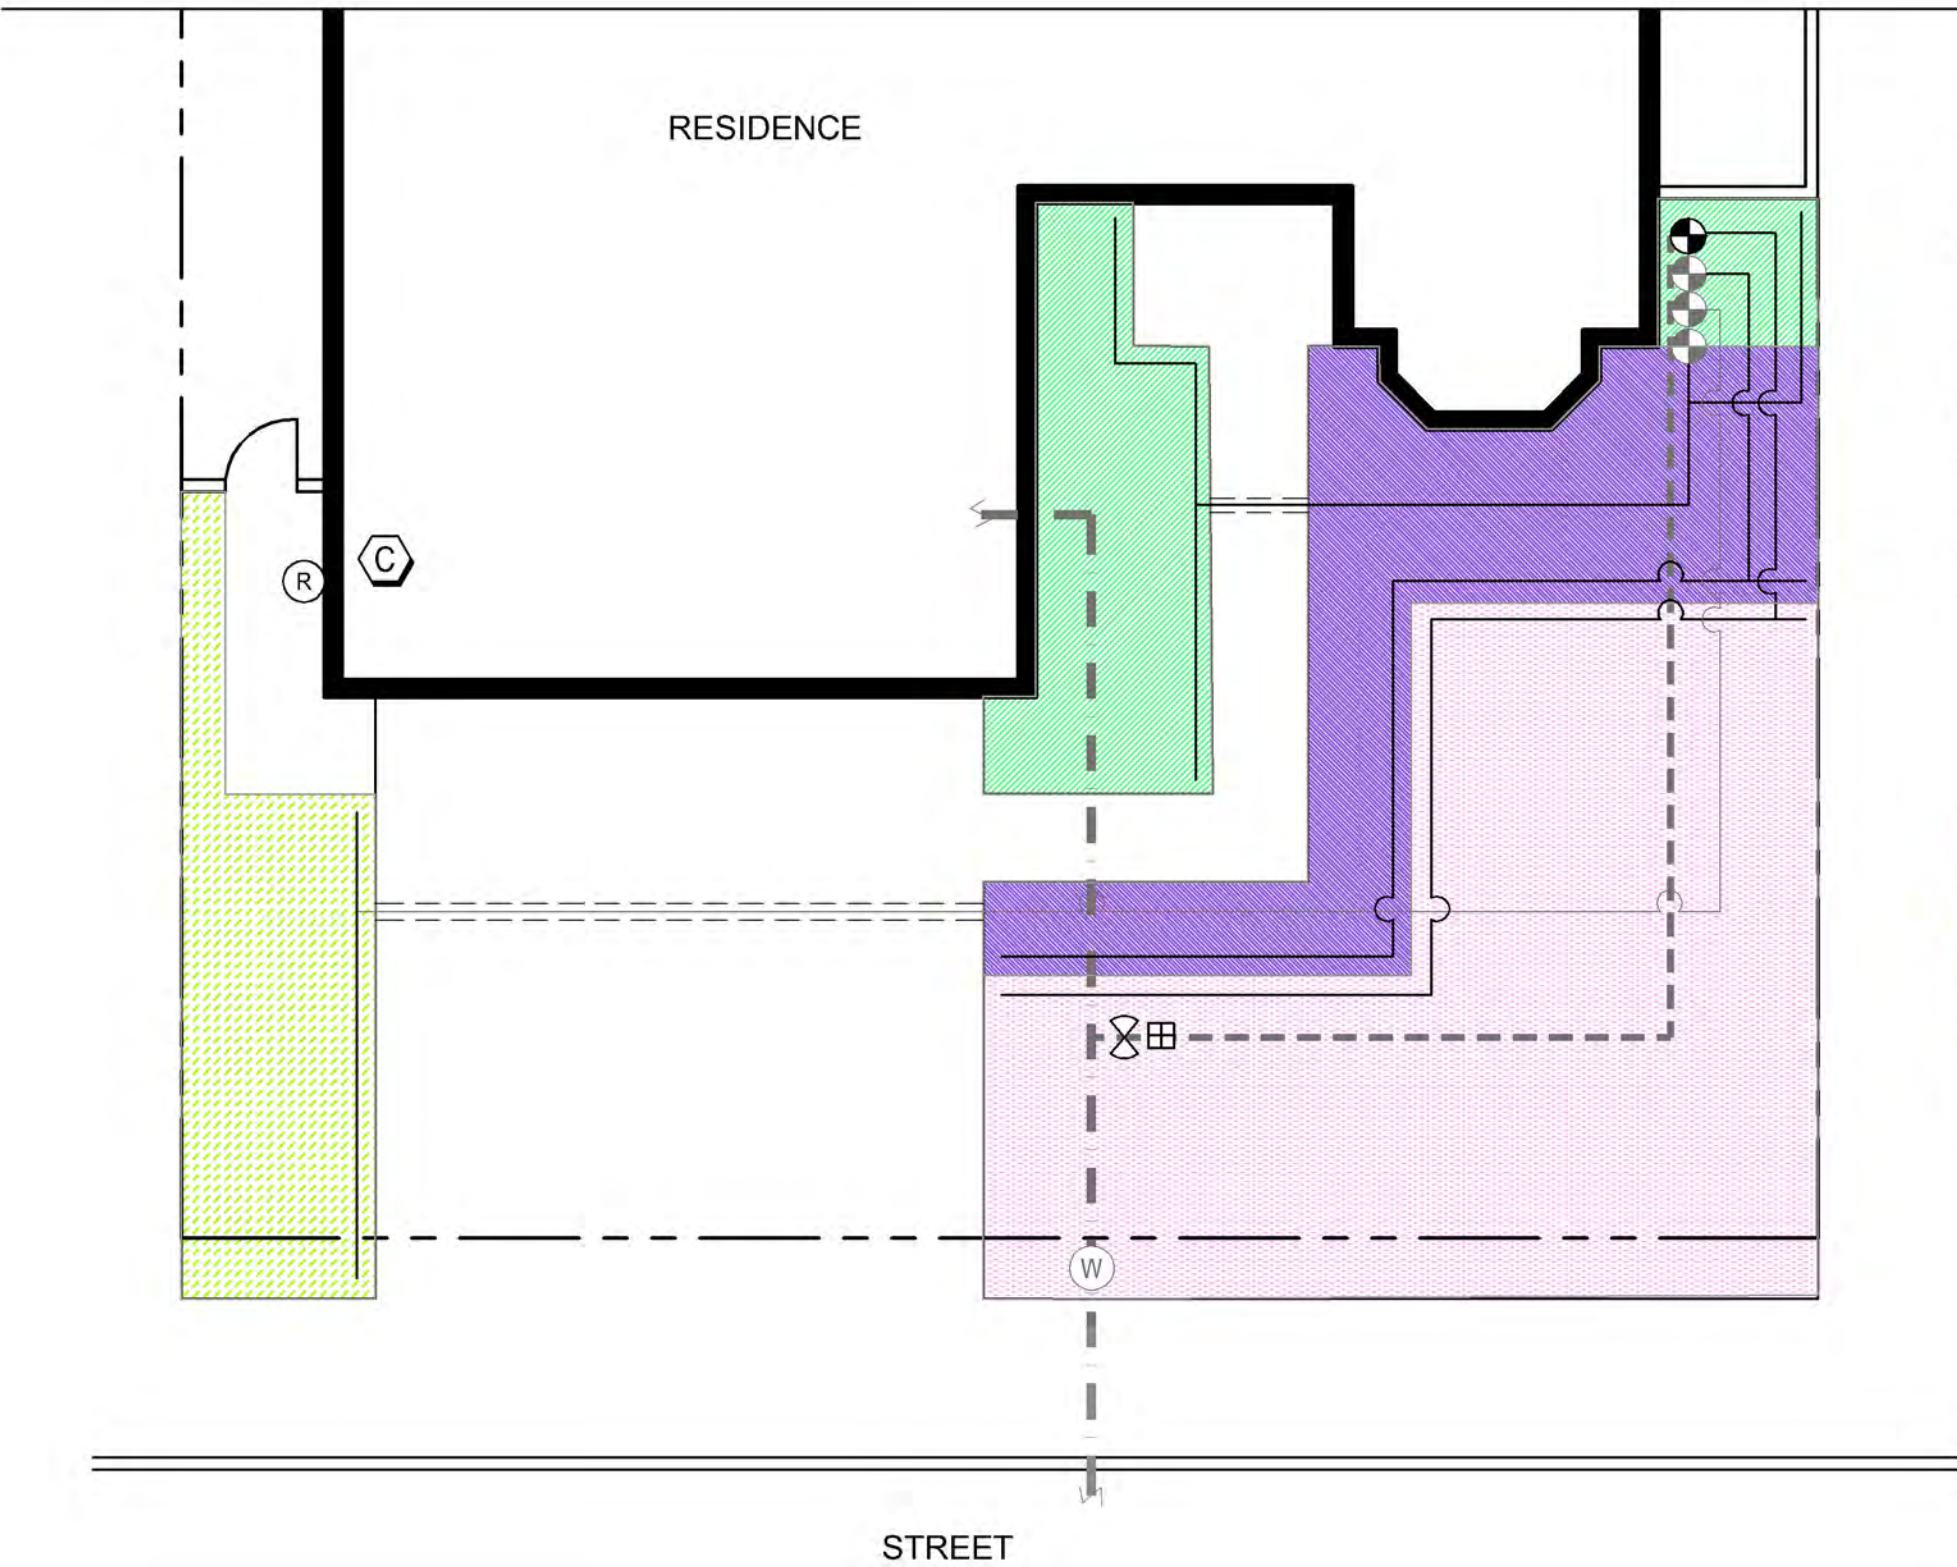




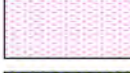

*****All Turf Removal Program projects must include a minimum of 3 plants per 100 square feet of turf removed and at least one approved sustainability feature. Refer to the MWDOC Turf Removal Program's website for more information.**



COASTAL INFLUENCE 1 PLANTING LEGEND AND PHOTOS




IRRIGATION SYMBOL LEGEND

-  EXISTING WATER METER
-  EXISTING HOUSE WATER SERVICE LINE
-  NEW OR EXISTING BALL VALVE
-  NEW OR EXISTING PRESSURE REGULATOR (IF OVER 50 PSI)
-  EXISTING IRRIGATION MAINLINE
-  EXISTING IRRIGATION LATERAL LINE
-  EXISTING IRRIGATION ANTI-SIPHON CONTROL VALVE W/ FILTER
-  NEW IRRIGATION LATERAL LINE
-  NEW OR EXISTING PIPE SLEEVE UNDER PAVEMENTS
-  NEW IRRIGATION ANTI-SIPHON CONTROL VALVE W/ FILTER
-  NEW OR EXISTING SMART CONTROLLER
-  NEW OR EXISTING RAIN SHUT-OFF DEVICE
-  ZONE 1 - PART SUN & FOUNDATION SUBSURFACE DRIP IRRIGATION
-  ZONE 2 - FULL SUN & FOUNDATION SUBSURFACE DRIP IRRIGATION
-  ZONE 3 - FULL SUN & LANDSCAPE SUBSURFACE DRIP IRRIGATION
-  ZONE 4 - FULL SUN & LANDSCAPE SUBSURFACE DRIP IRRIGATION

DISCLAIMER:
THIS IS A GENERIC IRRIGATION PLAN AND NOT A TRUE REPRESENTATION OF YOUR EXISTING IRRIGATION SYSTEM. THE LOCATION OF MAIN LINES, LATERAL LINES, VALVES, HEADS, AND OTHER COMPONENTS WILL VARY.



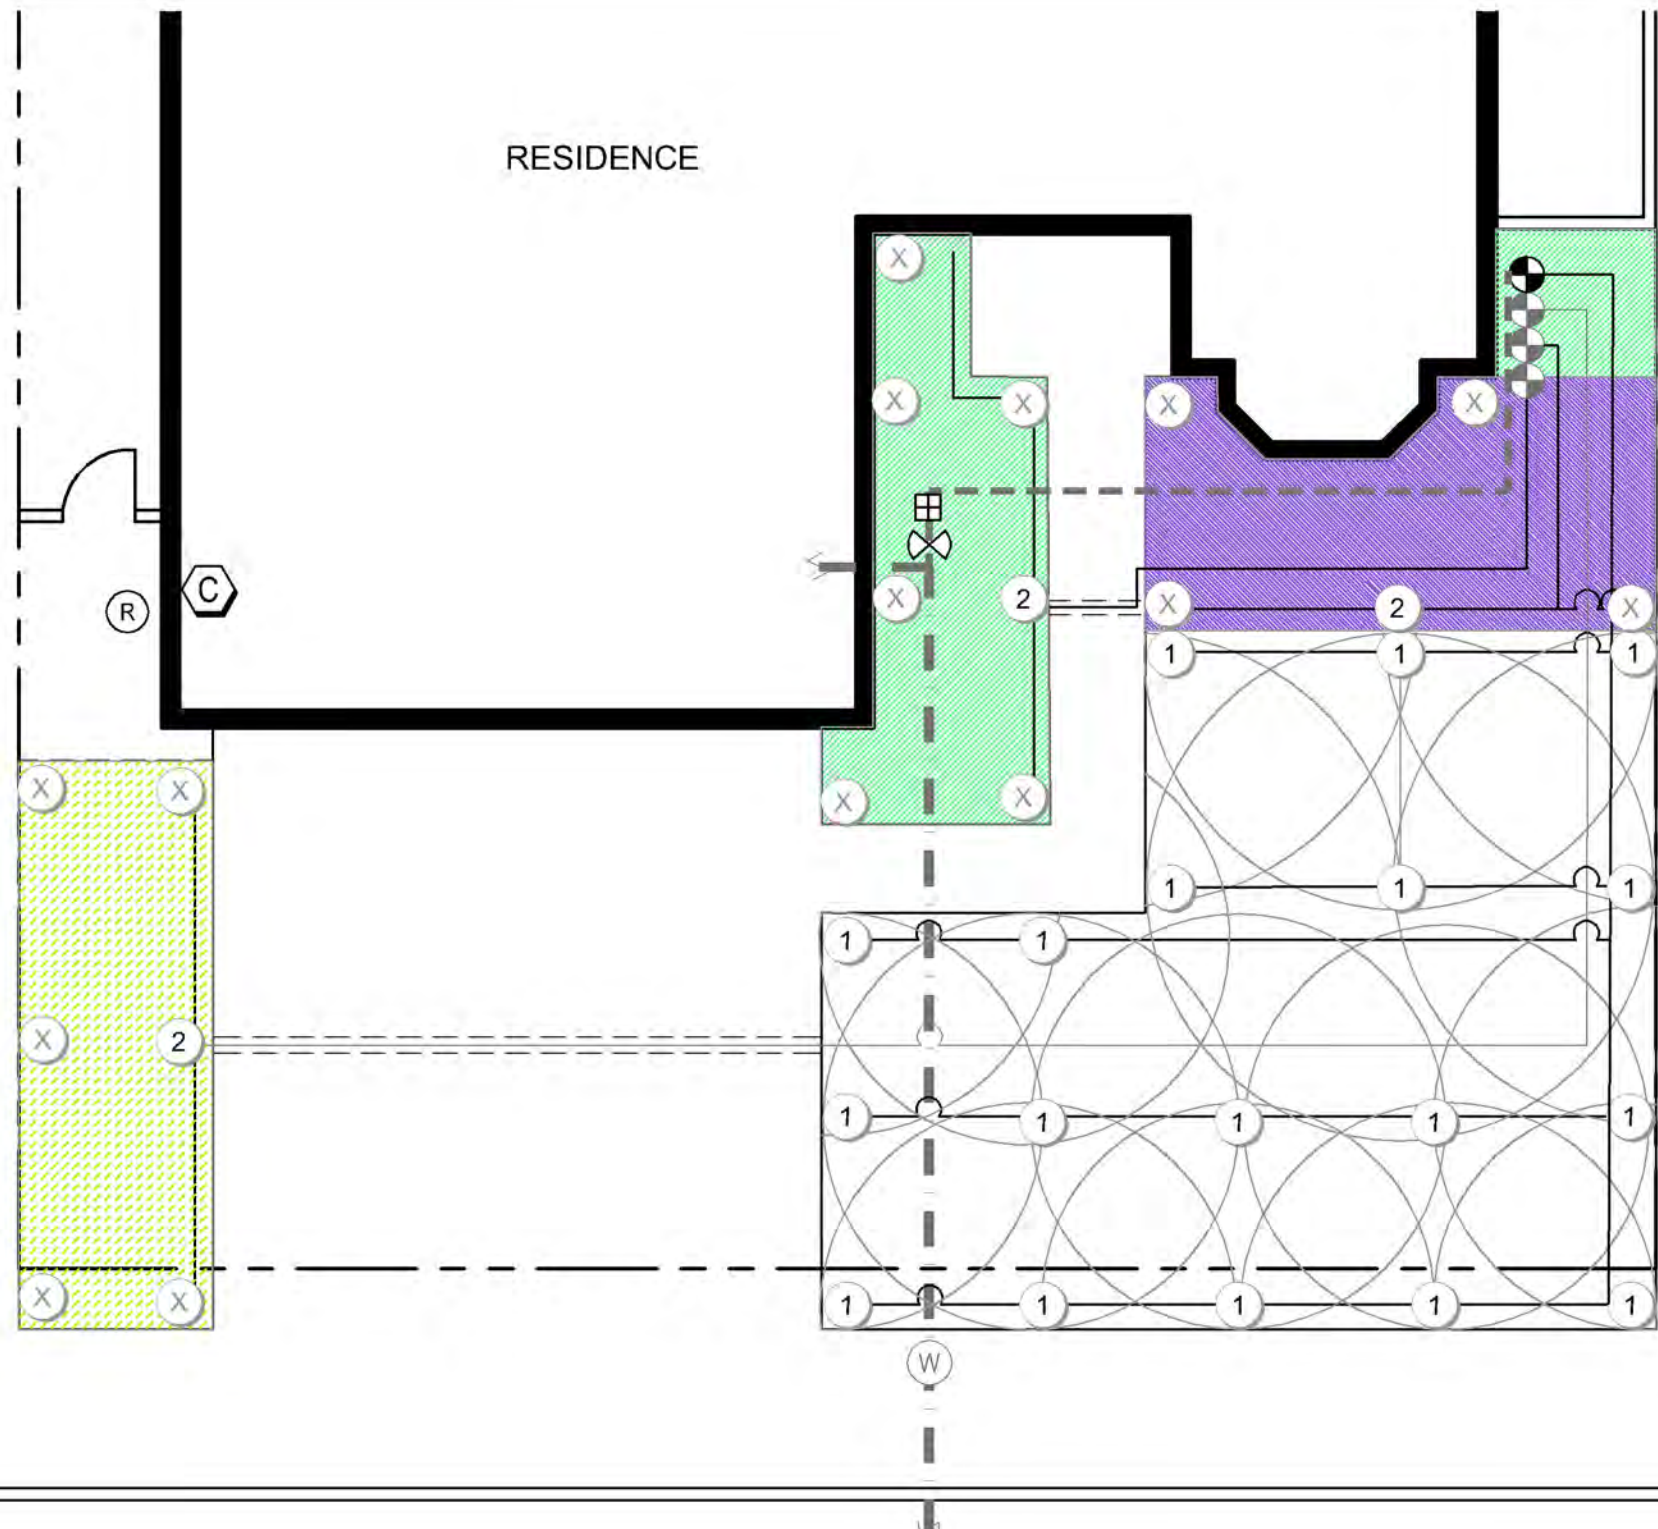


IRRIGATION SYMBOL LEGEND

- ① CONVERT HEAD FROM SPRAY TO ROTOR:
SPRAY - HUNTER MP1000
- ② CONVERT HEAD TO DRIP:
RAINBIRD 1800-RETRO
- ⊗ CAP EXISTING HEAD
- Ⓜ EXISTING WATER METER
- — — — — EXISTING HOUSE WATER SERVICE LINE
- ⊗ NEW OR EXISTING BALL VALVE
- ⊞ NEW OR EXISTING PRESSURE REGULATOR (IF OVER 50 PSI)
- - - - - EXISTING IRRIGATION MAINLINE
- — — — — EXISTING IRRIGATION LATERAL LINE
- ⊕ EXISTING IRRIGATION ANTI-SIPHON CONTROL VALVE W/ FILTER
- — — — — NEW IRRIGATION LATERAL LINE
- - - - - NEW OR EXISTING PIPE SLEEVE UNDER PAVEMENTS
- ⊕ NEW IRRIGATION ANTI-SIPHON CONTROL VALVE W/ FILTER
- ⓐ NEW OR EXISTING SMART CONTROLLER
- Ⓡ NEW OR EXISTING RAIN SHUT-OFF DEVICE
- ▨ ZONE 1 - PART SUN & FOUNDATION SUBSURFACE DRIP IRRIGATION
- ▨ ZONE 2 - FULL SUN & FOUNDATION SUBSURFACE DRIP IRRIGATION
- ▨ ZONE 3 - FULL SUN & LANDSCAPE SUBSURFACE DRIP IRRIGATION

DISCLAIMER:
THIS IS A GENERIC IRRIGATION PLAN AND NOT A TRUE REPRESENTATION OF YOUR EXISTING IRRIGATION SYSTEM. THE LOCATION OF MAIN LINES, LATERAL LINES, VALVES, HEADS, AND OTHER COMPONENTS WILL VARY.

STREET

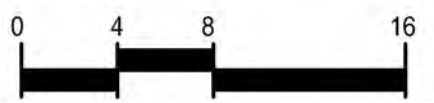

HEAD CONVERSION AND SUBSURFACE DRIP IRRIGATION SAMPLE PLAN 1