



COASTAL INFLUENCE LANDSCAPE SAMPLE PLAN 2

COASTAL INFLUENCE 2 - SAMPLE PLANTING PLAN

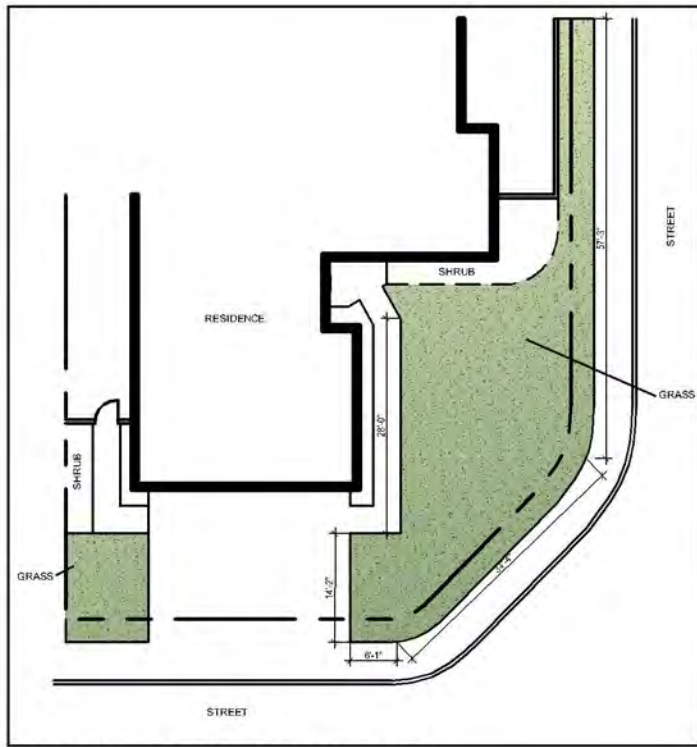

EXISTING CONDITIONS DIAGRAM

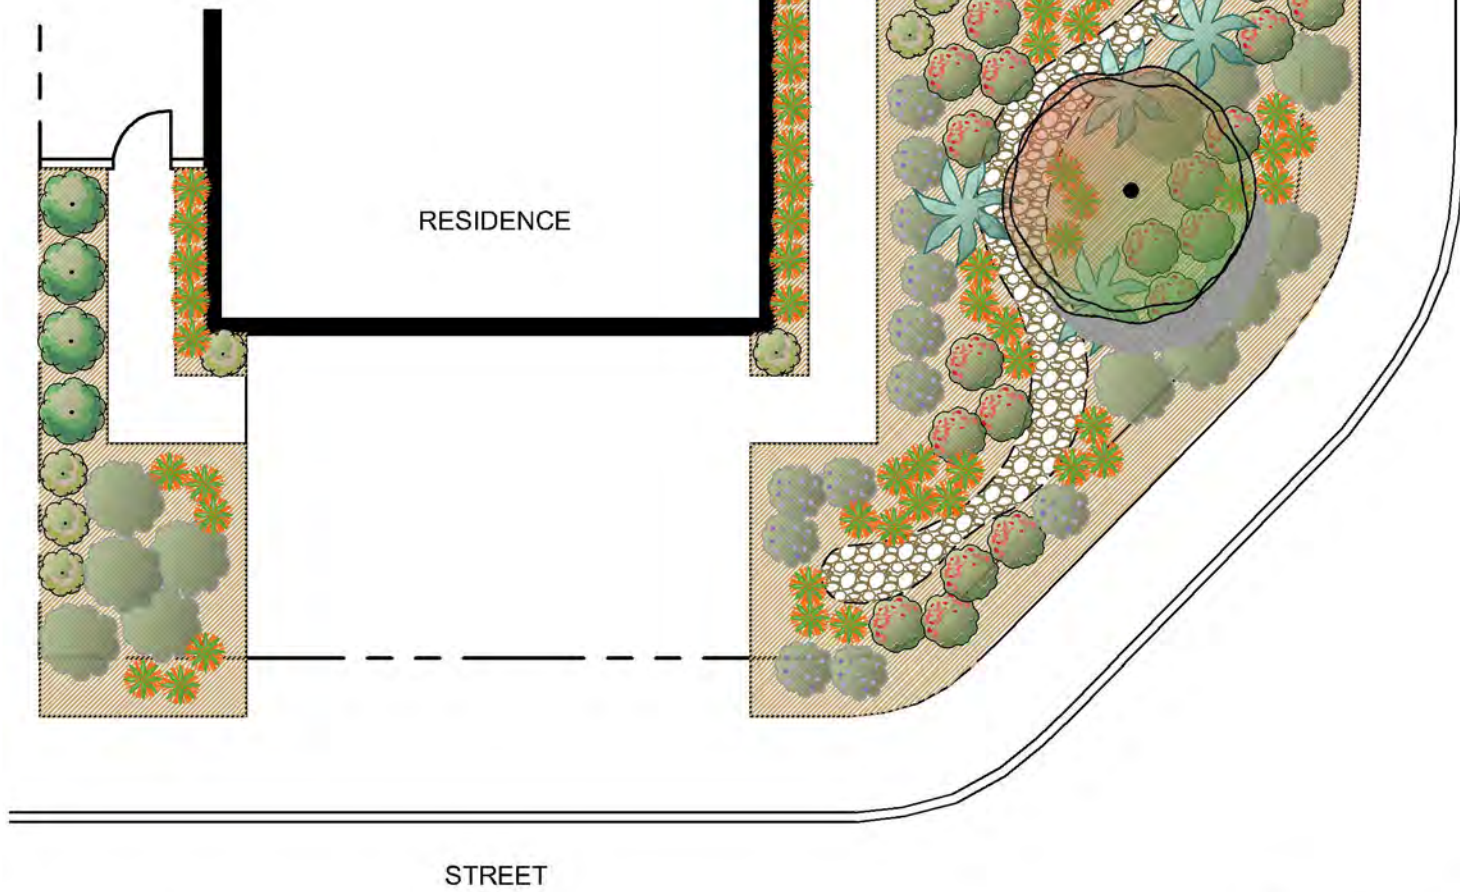

SAMPLE PLANTING PLAN















PLANT KEY

Symbol	Botanical Name / Common Name
TREES	
	METROSIDEROS EXCELSA / NEW ZEALAND CHRISTMAS TREE
SCREEN SHRUBS	
	PRUNUS C. 'COMPACTA' / DWARF CAROLINA LAUREL
MEDIUM SHRUBS	
	AGAVE ATTENUATA / FOXTAIL AGAVE
	CISTUS LADANIFER / CRIMSON-SPOT ROCKROSE
	WESTRINGIA F. 'MORNING LIGHT' / COAST ROSEMARY
SMALL SHRUBS	
	ALOE STRIATA / CORAL ALOE
	CORREA 'DUSKY BELLS' / RED AUSTRALIAN FUCHSIA
	EPILOBIUM CALIFORNICA / CALIFORNIA FUCHSIA
GROUNDCOVERS	
	CEANOTHUS G. 'HEART'S DESIRE' / HEART'S DESIRE CEANOTHUS
	SALVIA SONOMENSIS / CREEPING SAGE
	BRUSH OR CHIPPED MULCH
	COBBLES



*** All projects must include a minimum of 3 plants per 100 square feet of turf removed.

PLANTING LEGEND

Symbol	Botanical Name / Common Name	Mature Size H x W	Qty.	Water Requirement	Sun/Shade	Design Feature Key
<u>TREES</u>						
	METROSIDEROS EXCELSA / NEW ZEALAND CHRISTMAS TREE	20-30' x 10-15'	1	M	FS	EV
<u>SCREEN SHRUBS</u>						
	PRUNUS C. 'COMPACTA' / DWARF CAROLINA LAUREL	6-10' x 4-6'	5	M	FS/PS/S	EV
<u>MEDIUM SHRUBS</u>						
	AGAVE ATTENUATA / FOXTAIL AGAVE	4-5' x 6-8'	7	L	FS/PS/S	AC
	CISTUS LADANIFER / CRIMSON-SPOT ROCKROSE	4-5' x 4-5'	4	L	FS	FL
	WESTRINGIA F. 'MORNING LIGHT' / COAST ROSEMARY	3-4' x 3-4'	8	L	FS	EV
<u>SMALL SHRUBS</u>						
	ALOE STRIATA / CORAL ALOE	1-2' x 2-3'	55	L	FS	FL
	CORREA 'DUSKY BELLS' / RED AUSTRALIAN FUCHSIA	1-2' x 2-3'	20	L	FS/PS/S	FL
	EPILOBIUM CALIFORNICA / CALIFORNIA FUCHSIA	1-2' x 3-4'	24	VL	FS	AC
<u>GROUNDCOVERS</u>						
	CEANOTHUS G. 'HEART'S DESIRE' / HEART'S DESIRE CEANOTHUS	<1' x 3-5'	12	L	PS	EV
	SALVIA SONOMENSIS / CREEPING SAGE	<1' x 3-5'	15	L	FS/PS	EV
	BRUSH OR CHIPPED MULCH					
	COBBLES					

NOTE:
REFER TO COASTAL INFLUENCE PLANT PALETTE FOR ALTERNATIVE PLANT CHOICES.




WATER REQUIREMENT KEY
 VL = VERY LOW
 L = LOW
 M = MODERATE

SUN/SHADE KEY
 FS = FULL SUN
 PS = PART SUN
 S = SHADE

DESIGN FEATURE KEY
 AC = ACCENT
 EV = EVERGREEN
 FA = FALL COLOR
 FDN = FOUNDATION PLANTS
 FL = FLOWER
 FR = FRUIT
 GRS = ORNAMENTAL GRASS
 GC = GROUNDCOVER


SUSTAINABILITY LEGEND

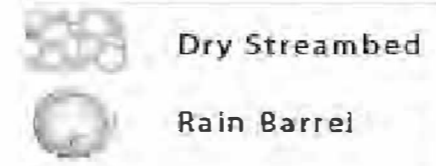




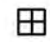




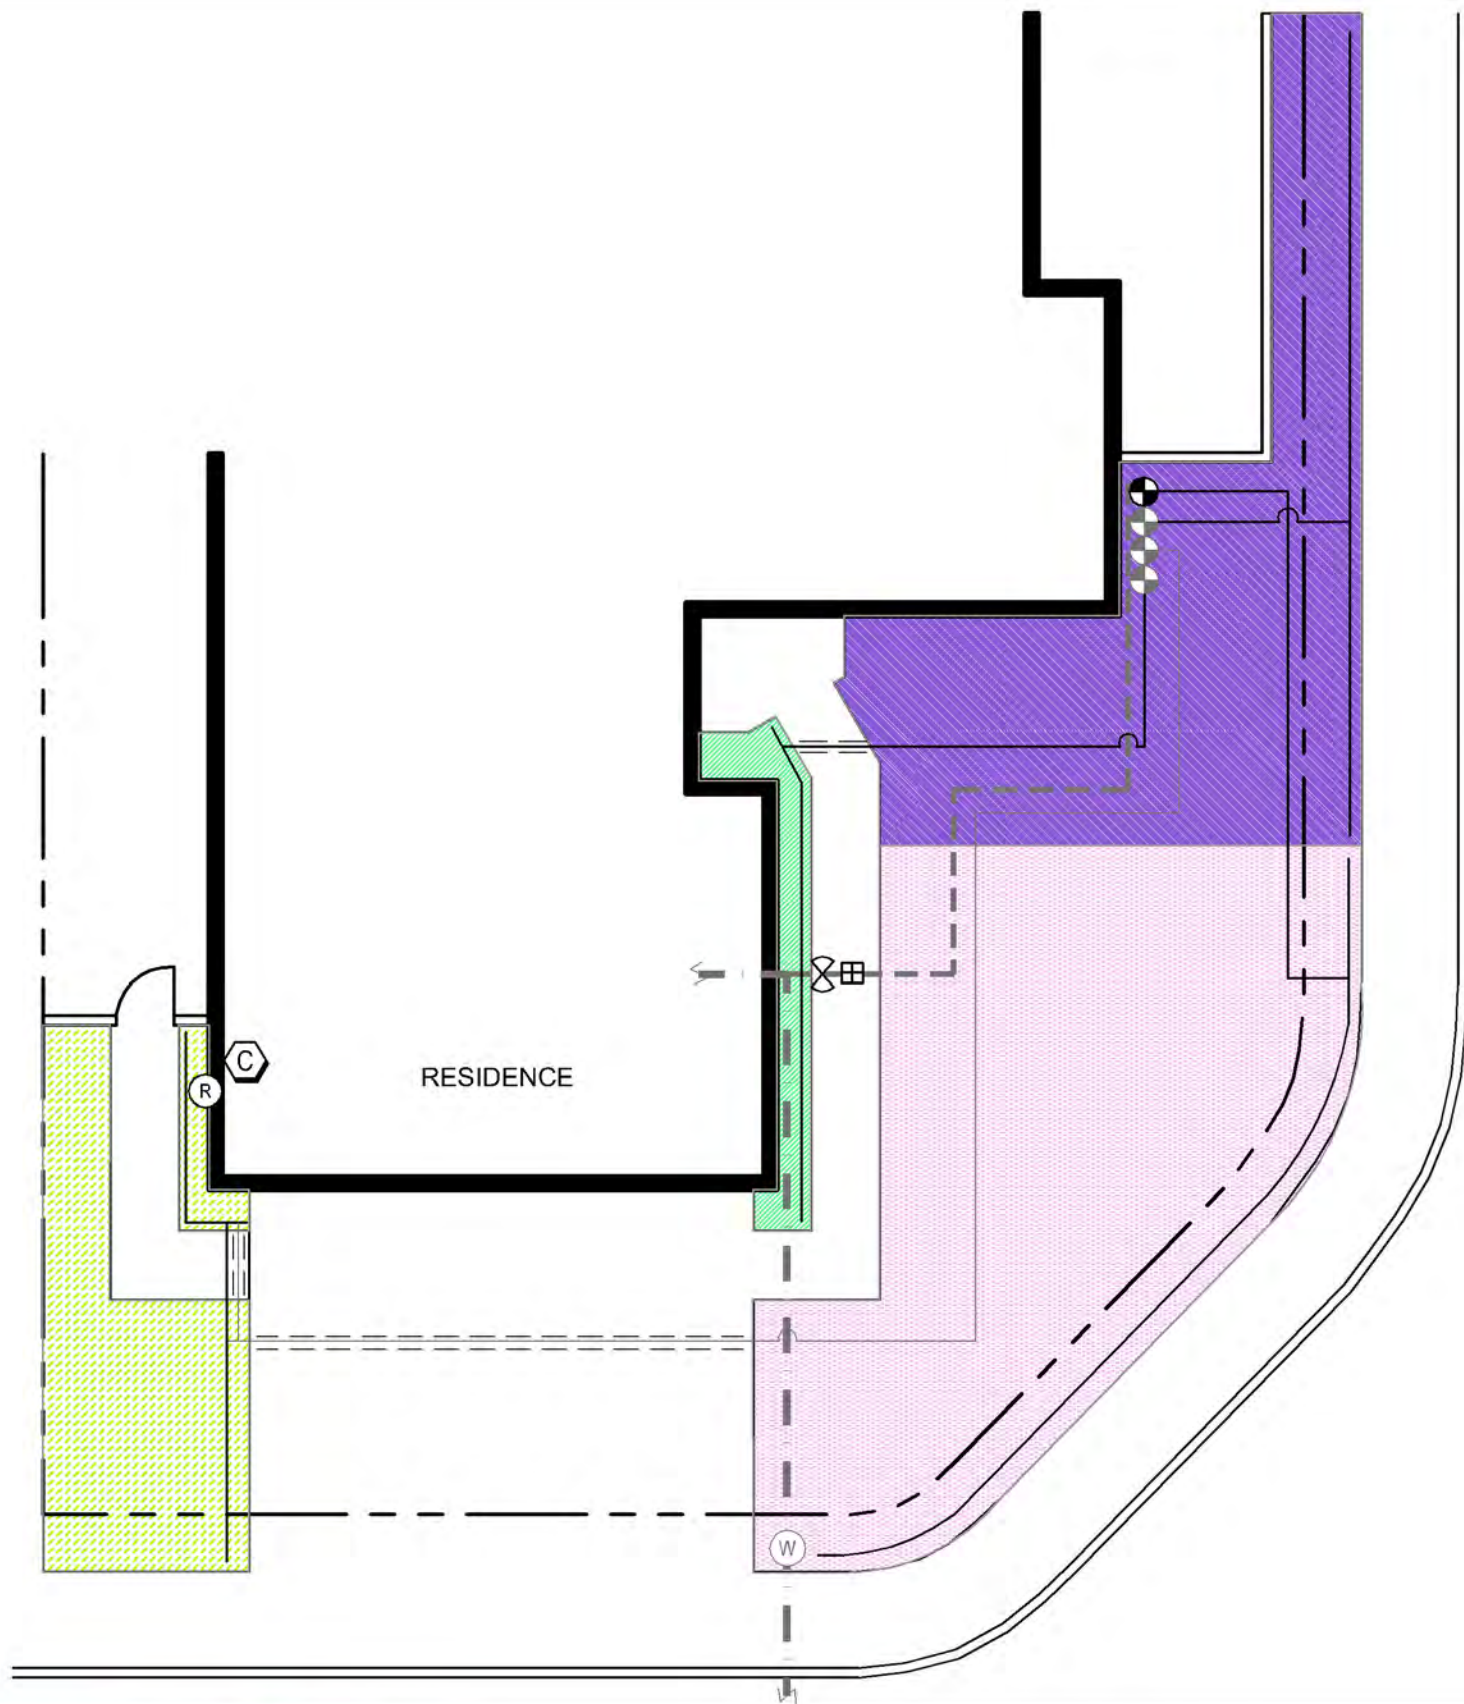







*****All Turf Removal Program projects must include a minimum of 3 plants per 100 square feet of turf removed and at least one approved sustainability feature. Refer to the MWDOC Turf Removal Program's website for more information.**



COASTAL INFLUENCE 2 PLANTING LEGEND AND PHOTOS




IRRIGATION SYMBOL LEGEND

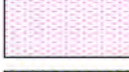-  EXISTING WATER METER
-  EXISTING HOUSE WATER SERVICE LINE
-  NEW OR EXISTING BALL VALVE
-  NEW OR EXISTING PRESSURE REGULATOR (IF OVER 50 PSI)
-  EXISTING IRRIGATION MAINLINE
-  EXISTING IRRIGATION LATERAL LINE
-  EXISTING IRRIGATION ANTI-SIPHON CONTROL VALVE W/ FILTER
-  NEW IRRIGATION LATERAL LINE
-  NEW OR EXISTING PIPE SLEEVE UNDER PAVEMENTS
-  NEW IRRIGATION ANTI-SIPHON CONTROL VALVE W/ FILTER
-  NEW OR EXISTING SMART CONTROLLER
-  NEW OR EXISTING RAIN SHUT-OFF DEVICE
-  ZONE 1 - PART SUN & FOUNDATION SUBSURFACE DRIP IRRIGATION
-  ZONE 2 - FULL SUN & FOUNDATION SUBSURFACE DRIP IRRIGATION
-  ZONE 3 - FULL SUN & LANDSCAPE SUBSURFACE DRIP IRRIGATION
-  ZONE 4 - FULL SUN & LANDSCAPE SUBSURFACE DRIP IRRIGATION

DISCLAIMER:
THIS IS A GENERIC IRRIGATION PLAN AND NOT A TRUE REPRESENTATION OF YOUR EXISTING IRRIGATION SYSTEM. THE LOCATION OF MAIN LINES, LATERAL LINES, VALVES, HEADS, AND OTHER COMPONENTS WILL VARY.



SUBSURFACE DRIP IRRIGATION SAMPLE PLAN 2

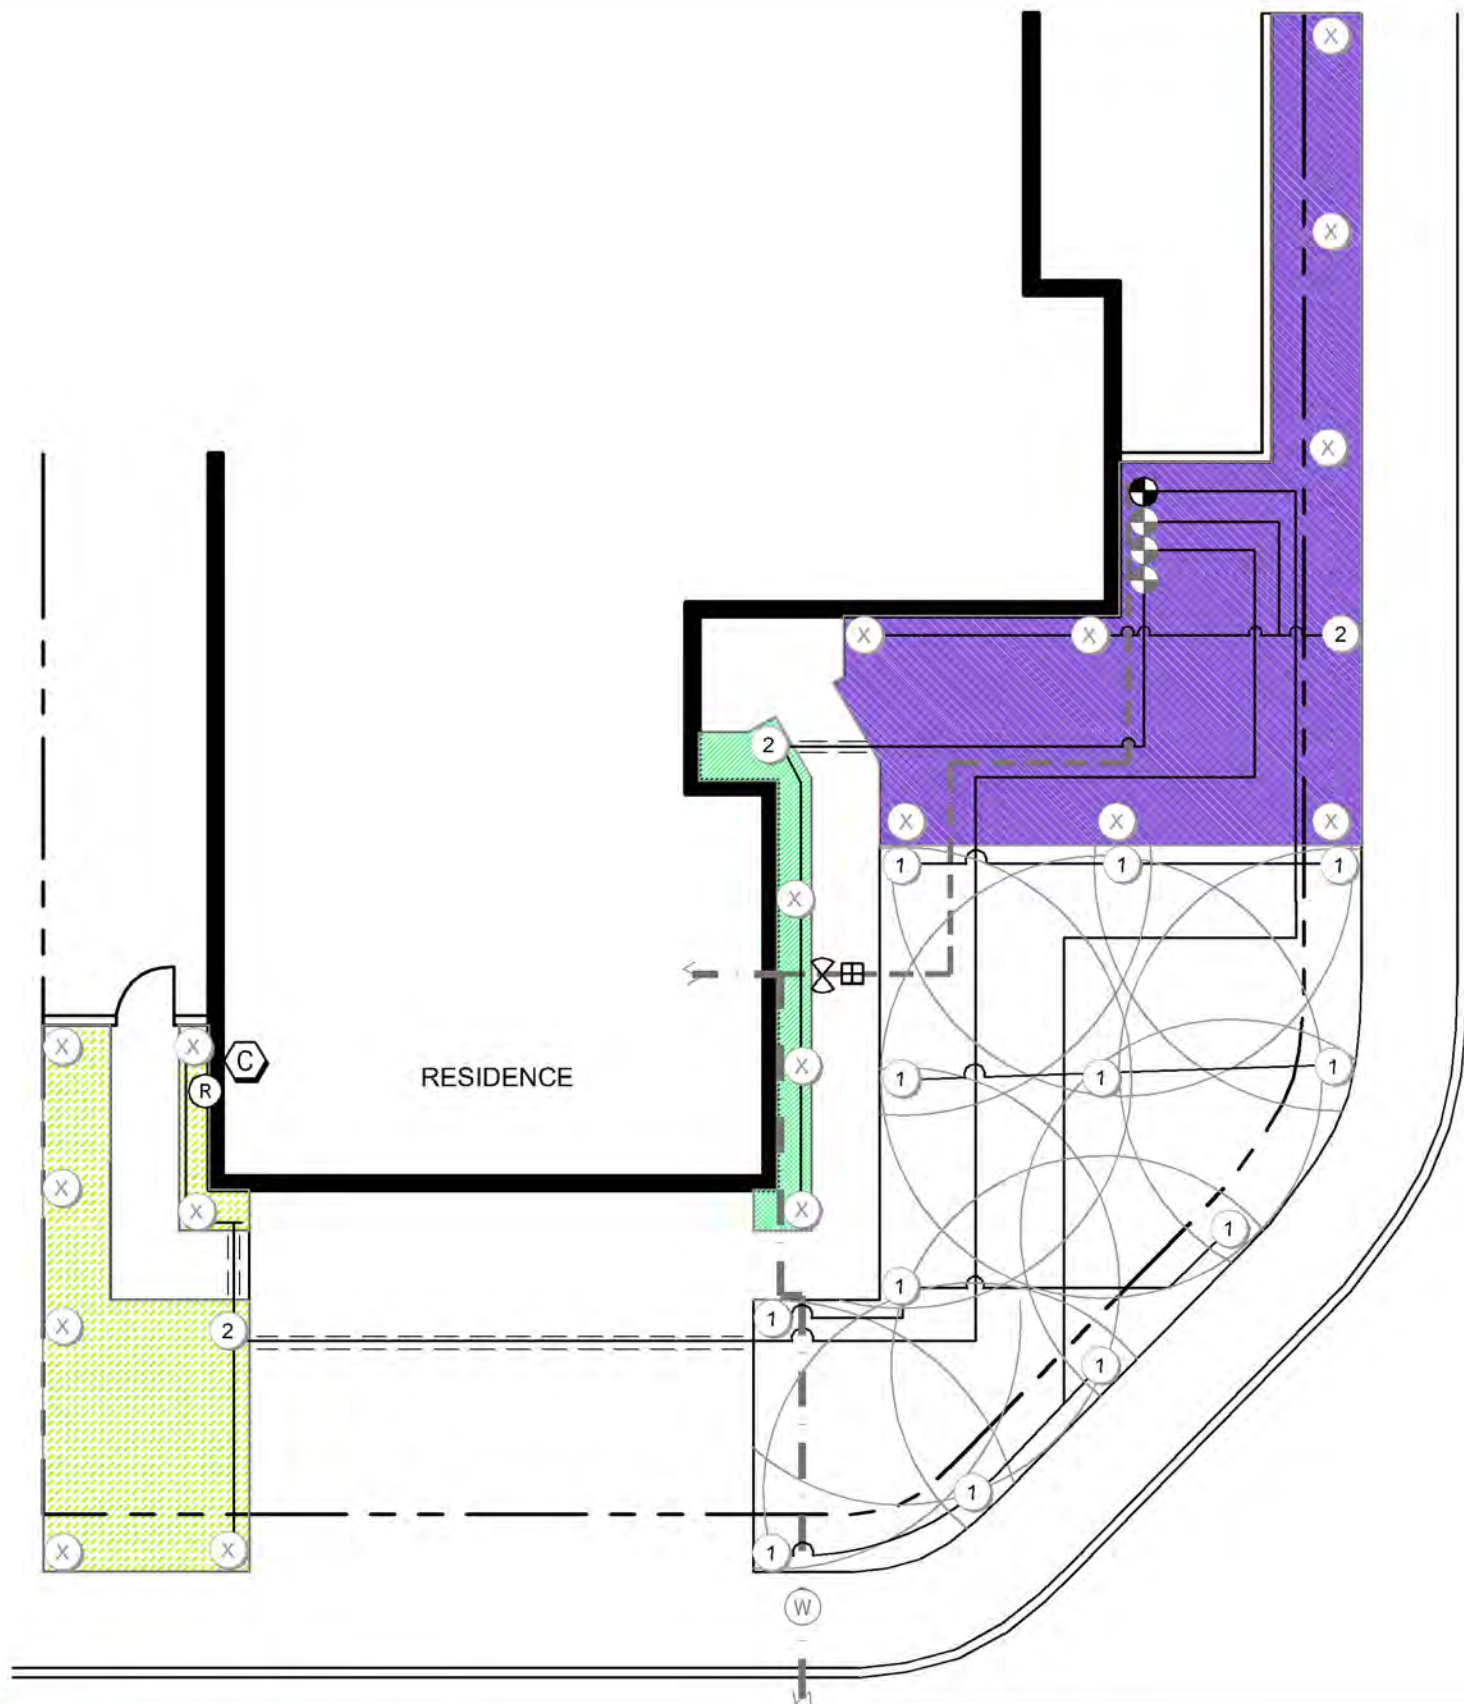

IRRIGATION SYMBOL LEGEND

- ① CONVERT HEAD FROM SPRAY TO ROTOR:
SPRAY - HUNTER MP1000
- ② CONVERT HEAD TO DRIP:
RAINBIRD 1800-RETRO
- ⊗ CAP EXISTING HEAD
- Ⓜ EXISTING WATER METER
- / — EXISTING HOUSE WATER SERVICE LINE
- ⊗ NEW OR EXISTING BALL VALVE
- ⊞ NEW OR EXISTING PRESSURE REGULATOR (IF OVER 50 PSI)
- - - EXISTING IRRIGATION MAINLINE
- EXISTING IRRIGATION LATERAL LINE
- ⊕ EXISTING IRRIGATION ANTI-SIPHON CONTROL VALVE W/ FILTER
- NEW IRRIGATION LATERAL LINE
- - - NEW OR EXISTING PIPE SLEEVE UNDER PAVEMENTS
- ⊕ NEW IRRIGATION ANTI-SIPHON CONTROL VALVE W/ FILTER
- Ⓢ NEW OR EXISTING SMART CONTROLLER
- Ⓡ NEW OR EXISTING RAIN SHUT-OFF DEVICE
- ▨ ZONE 1 - PART SUN & FOUNDATION SUBSURFACE DRIP IRRIGATION
- ▨ ZONE 2 - FULL SUN & FOUNDATION SUBSURFACE DRIP IRRIGATION
- ▨ ZONE 3 - FULL SUN & LANDSCAPE SUBSURFACE DRIP IRRIGATION

DISCLAIMER:
THIS IS A GENERIC IRRIGATION PLAN AND NOT A TRUE REPRESENTATION OF YOUR EXISTING IRRIGATION SYSTEM. THE LOCATION OF MAIN LINES, LATERAL LINES, VALVES, HEADS, AND OTHER COMPONENTS WILL VARY.

