


COASTAL INFLUENCE LANDSCAPE SAMPLE PLAN 3

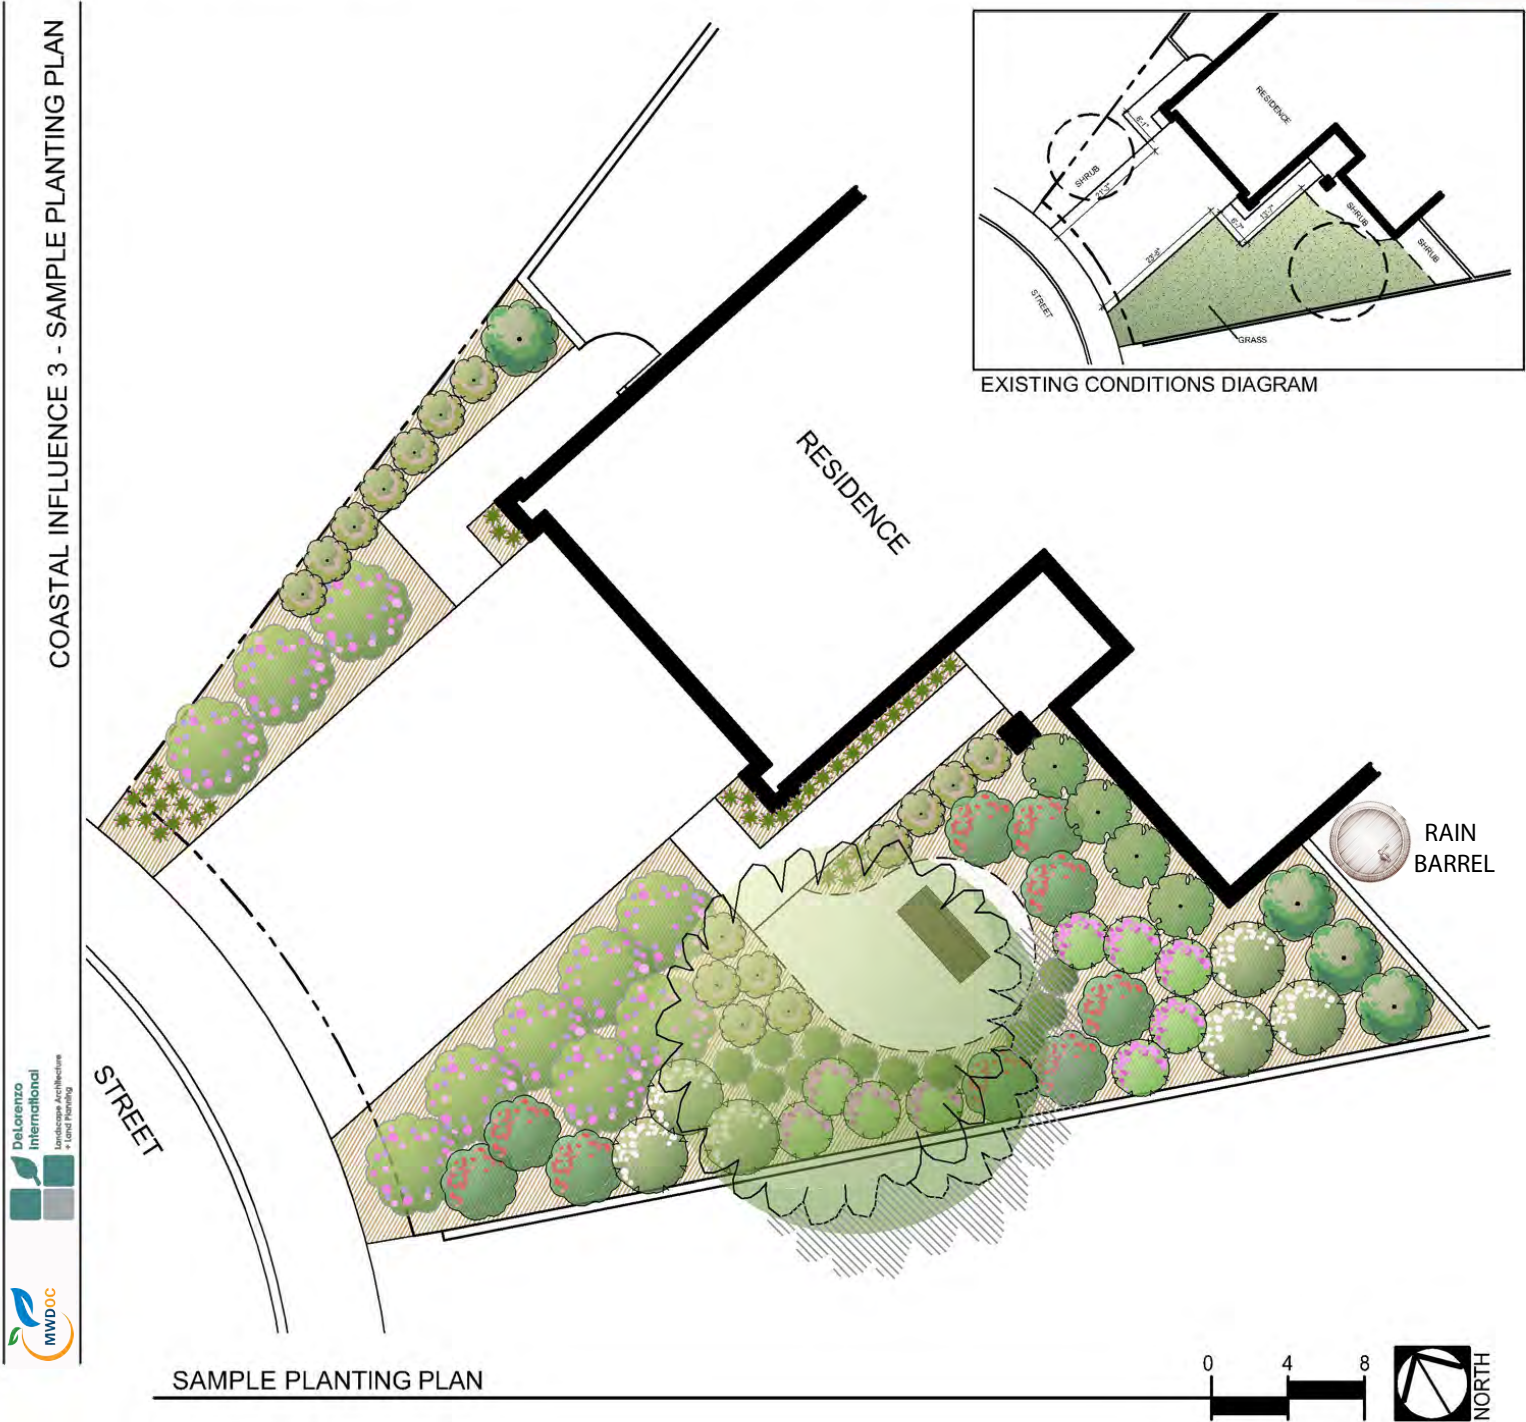

PLANT KEY

Symbol	Botanical Name / Common Name
<u>TREES</u>	
	AGONIS FLEXUOSA / PEPPERMINT TREE
<u>SCREEN SHRUBS</u>	
	WESTRINGIA 'WYNYABBIE GEM' / COAST ROSEMARY
<u>MEDIUM SHRUBS</u>	
	ABELIA X G. 'SHERWOODII' / DWARF ABELIA
	ADENANTHOS C. 'CORAL DRIFT' / FLAME BUSH
	CISTUS LADANIFER / CRIMSON-SPOT ROCKROSE
<u>SMALL SHRUBS</u>	
	ARMERIA MARITIMA / COMMON THRIFT
	CORREA 'DUSKY BELLS' / RED AUSTRALIAN FUCHSIA
	VERBENA GOODDINGII / GOODING VERBENA
<u>GROUNDCOVERS</u>	
	FRAGARIA CHILOENSIS / SAND STRAWBERRY
	LANTANA MONTEVIDENSIS / TRAILING LANTANA
	BRUSH OR CHIPPED MULCH
	DECOMPOSED GRANITE

***All projects must include a minimum of 3 plants per 100 square feet of turf removed.



PLANTING LEGEND

Symbol	Botanical Name / Common Name	Mature Size H x W	Qty.	Water Requirement	Sun/Shade	Design Feature Key
TREES						
	AGONIS FLEXUOSA / PEPPERMINT TREE	25-40' x 15-25'	1	L	FS	EV
SCREEN SHRUBS						
	WESTRINGIA 'WYNYABBIE GEM' / COAST ROSEMARY	6-8' x 4-6'	4	L	FS/PS/S	FDN
MEDIUM SHRUBS						
	ABELIA X G. 'SHERWOODII' / DWARF ABELIA	3-4' x 3-5'	4	M	FS	FDN
	ADENANTHOS C. 'CORAL DRIFT' / FLAME BUSH	2-4' x 3-5'	9	L	FS	AC
	CISTUS LADANIFER / CRIMSON-SPOT ROCKROSE	4-5' x 4-5'	6	L	FS	FL
SMALL SHRUBS						
	ARMERIA MARITIMA / COMMON THRIFT	1' x 1'	37	M	FS	AC
	CORREA 'DUSKY BELLS' / RED AUSTRALIAN FUCHSIA	1-2' x 2-3'	16	L	FS/PS/S	FL
	VERBENA GOODDINGII / GOODING VERBENA	1.5-2' x 3-4'	30	VL	FS	EV
GROUNDCOVERS						
	FRAGARIA CHILOENSIS / SAND STRAWBERRY	6-12" x 2'	11	M	S	FL
	LANTANA MONTEVIDENSIS / TRAILING LANTANA	8-12" x 3-6'	14	L	FS	FL
	BRUSH OR CHIPPED MULCH					
	DECOMPOSED GRANITE					

NOTE:
REFER TO COASTAL INFLUENCE PLANT PALETTE FOR ALTERNATIVE PLANT CHOICES.



AGONIS FLEXUOSA



WESTRINGIA 'WYNYABBIE GEM'



ABELIA X G. 'SHERWOODII'



ADENANTHOS C. 'CORAL DRIFT'



CISTUS LADANIFER



ARMERIA MARITIMA



CORREA 'DUSKY BELLS'



VERBENA GOODDINGII



FRAGARIA CHILOENSIS



LANTANA MONTEVIDENSIS



BRUSH OR




DECOMPOSED GRANITE

SUSTAINABILITY LEGEND







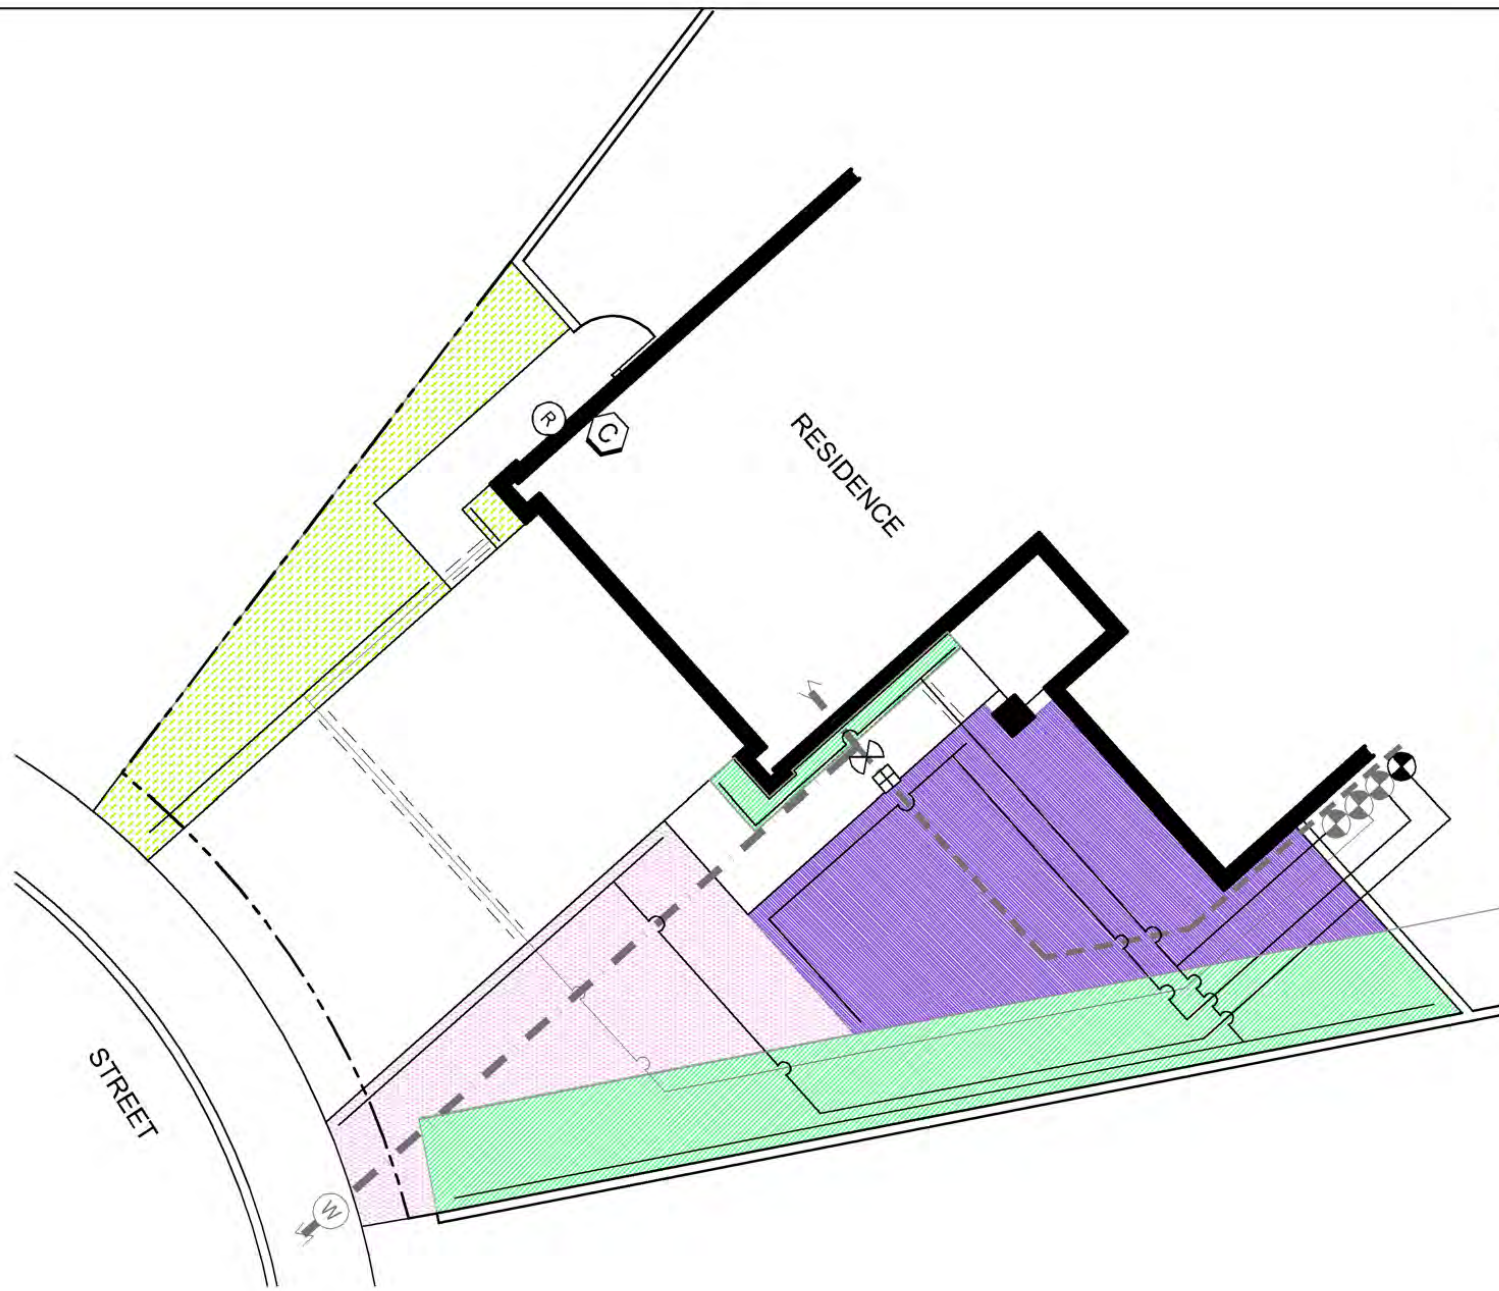




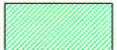

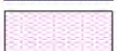
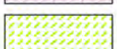


Rain Barrel

***All Turf Removal Program projects must include a minimum of 3 plants per 100 square feet of turf removed and at least one approved sustainability feature. Refer to the MWDOC Turf Removal Program's website for more information.




IRRIGATION SYMBOL LEGEND

-  EXISTING WATER METER
-  EXISTING HOUSE WATER SERVICE LINE
-  NEW OR EXISTING BALL VALVE
-  NEW OR EXISTING PRESSURE REGULATOR (IF OVER 50 PSI)
-  EXISTING IRRIGATION MAINLINE
-  EXISTING IRRIGATION LATERAL LINE
-  EXISTING IRRIGATION ANTI-SIPHON CONTROL VALVE W/ FILTER
-  NEW IRRIGATION LATERAL LINE
-  NEW OR EXISTING PIPE SLEEVE UNDER PAVEMENTS
-  NEW IRRIGATION ANTI-SIPHON CONTROL VALVE W/ FILTER
-  NEW OR EXISTING SMART CONTROLLER
-  NEW OR EXISTING RAIN SHUT-OFF DEVICE
-  ZONE 1 - PART SUN & FOUNDATION SUBSURFACE DRIP IRRIGATION
-  ZONE 2 - FULL SUN & LANDSCAPE SUBSURFACE DRIP IRRIGATION
-  ZONE 3 - FULL SUN & LANDSCAPE SUBSURFACE DRIP IRRIGATION
-  ZONE 4 - FULL SUN & LANDSCAPE SUBSURFACE DRIP IRRIGATION

DISCLAIMER:
THIS IS A GENERIC IRRIGATION PLAN AND NOT A TRUE REPRESENTATION
OF YOUR EXISTING IRRIGATION SYSTEM. THE LOCATION OF MAIN LINES,
LATERAL LINES, VALVES, HEADS, AND OTHER COMPONENTS WILL VARY.



SUBSURFACE DRIP IRRIGATION SAMPLE PLAN 3

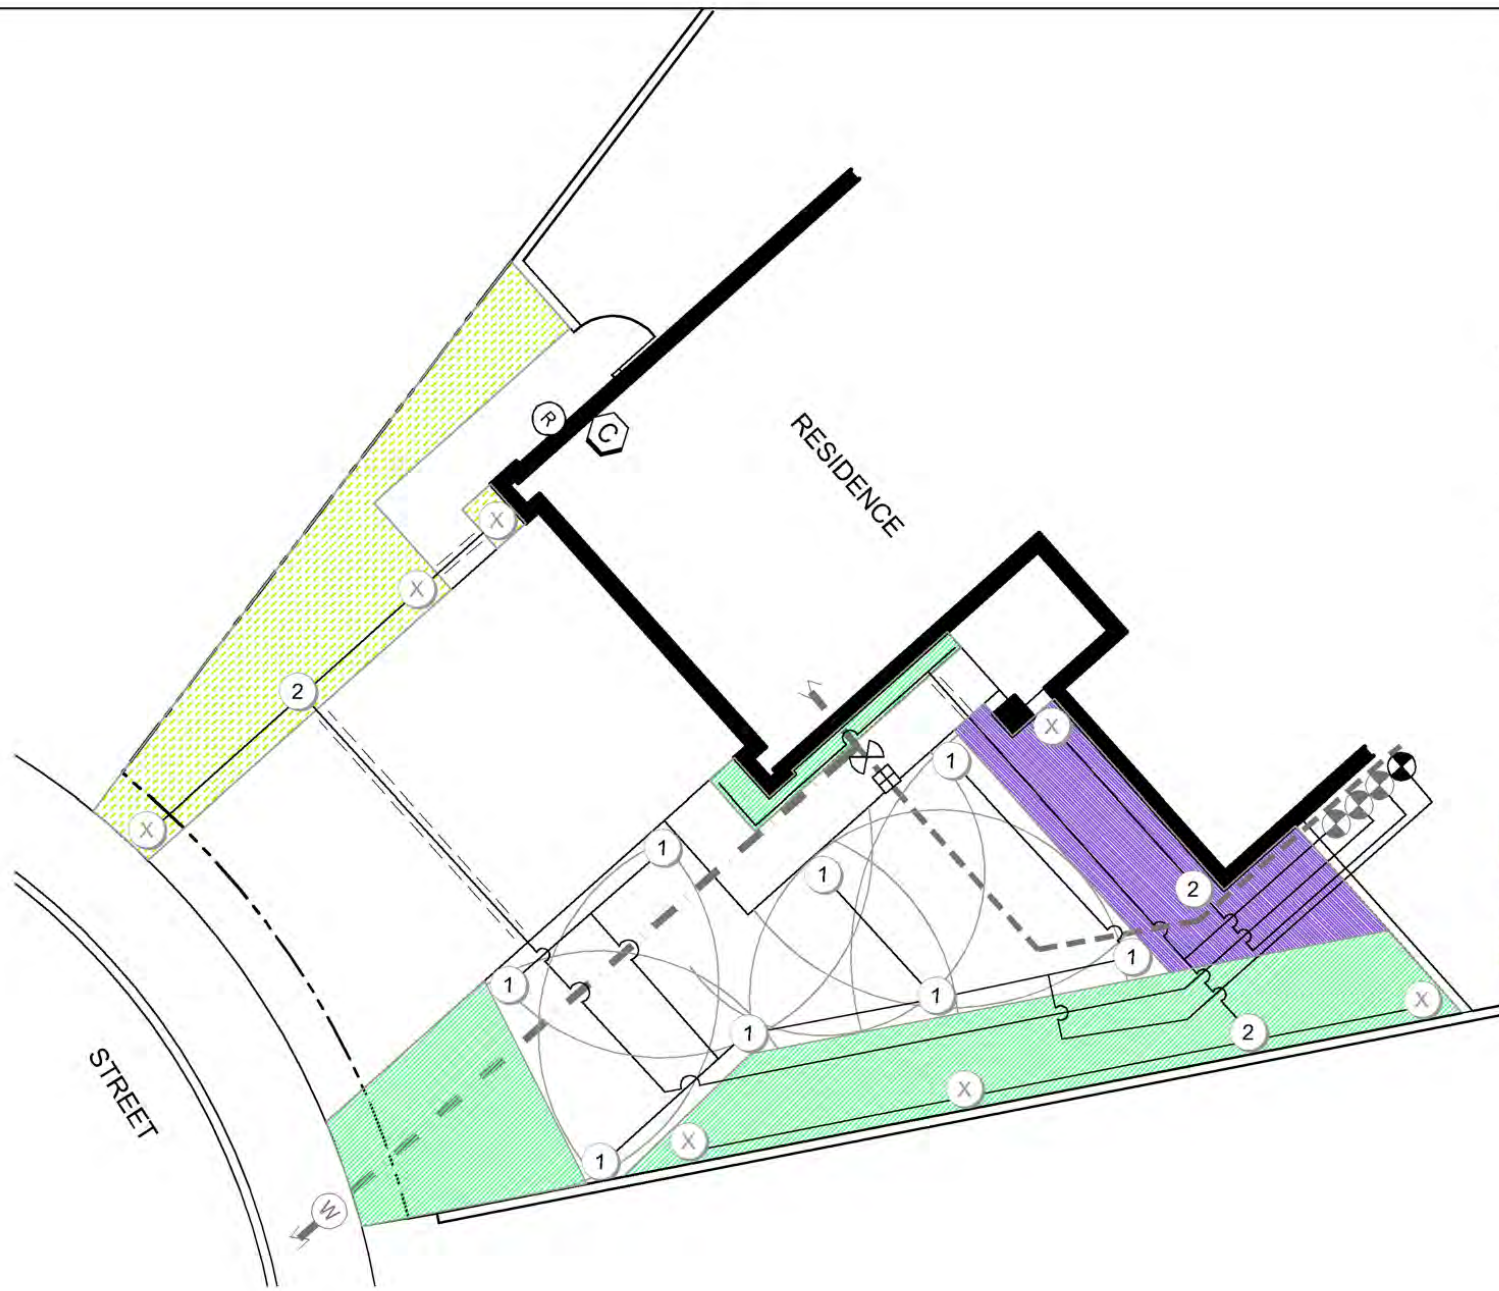

IRRIGATION SYMBOL LEGEND

- ① CONVERT HEAD FROM SPRAY TO ROTOR:
SPRAY - HUNTER MP1000
- ② CONVERT HEAD TO DRIP:
RAINBIRD 1800-RETRO
- ⊗ CAP EXISTING HEAD
- Ⓜ EXISTING WATER METER
- EXISTING HOUSE WATER SERVICE LINE
- ⊗ NEW OR EXISTING BALL VALVE
- ⊞ NEW OR EXISTING PRESSURE REGULATOR (IF OVER 50 PSI)
- - - EXISTING IRRIGATION MAINLINE
- EXISTING IRRIGATION LATERAL LINE
- ⊞ EXISTING IRRIGATION ANTI-SIPHON CONTROL VALVE W/ FILTER
- NEW IRRIGATION LATERAL LINE
- - - NEW OR EXISTING PIPE SLEEVE UNDER PAVEMENTS
- ⊞ NEW IRRIGATION ANTI-SIPHON CONTROL VALVE W/ FILTER
- Ⓢ NEW OR EXISTING SMART CONTROLLER
- Ⓡ NEW OR EXISTING RAIN SHUT-OFF DEVICE
- ▨ ZONE 1 - PART SUN & LANDSCAPE SUBSURFACE DRIP IRRIGATION
- ▨ ZONE 2 - FULL SUN & FOUNDATION SUBSURFACE DRIP IRRIGATION
- ▨ ZONE 3 - FULL SUN & LANDSCAPE SUBSURFACE DRIP IRRIGATION

DISCLAIMER:
THIS IS A GENERIC IRRIGATION PLAN AND NOT A TRUE REPRESENTATION
OF YOUR EXISTING IRRIGATION SYSTEM. THE LOCATION OF MAIN LINES,
LATERAL LINES, VALVES, HEADS, AND OTHER COMPONENTS WILL VARY.

