





COASTAL INFLUENCE LANDSCAPE SAMPLE PLAN 3

COASTAL INFLUENCE 3 - SAMPLE PLANTING PLAN

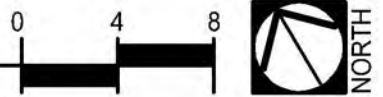

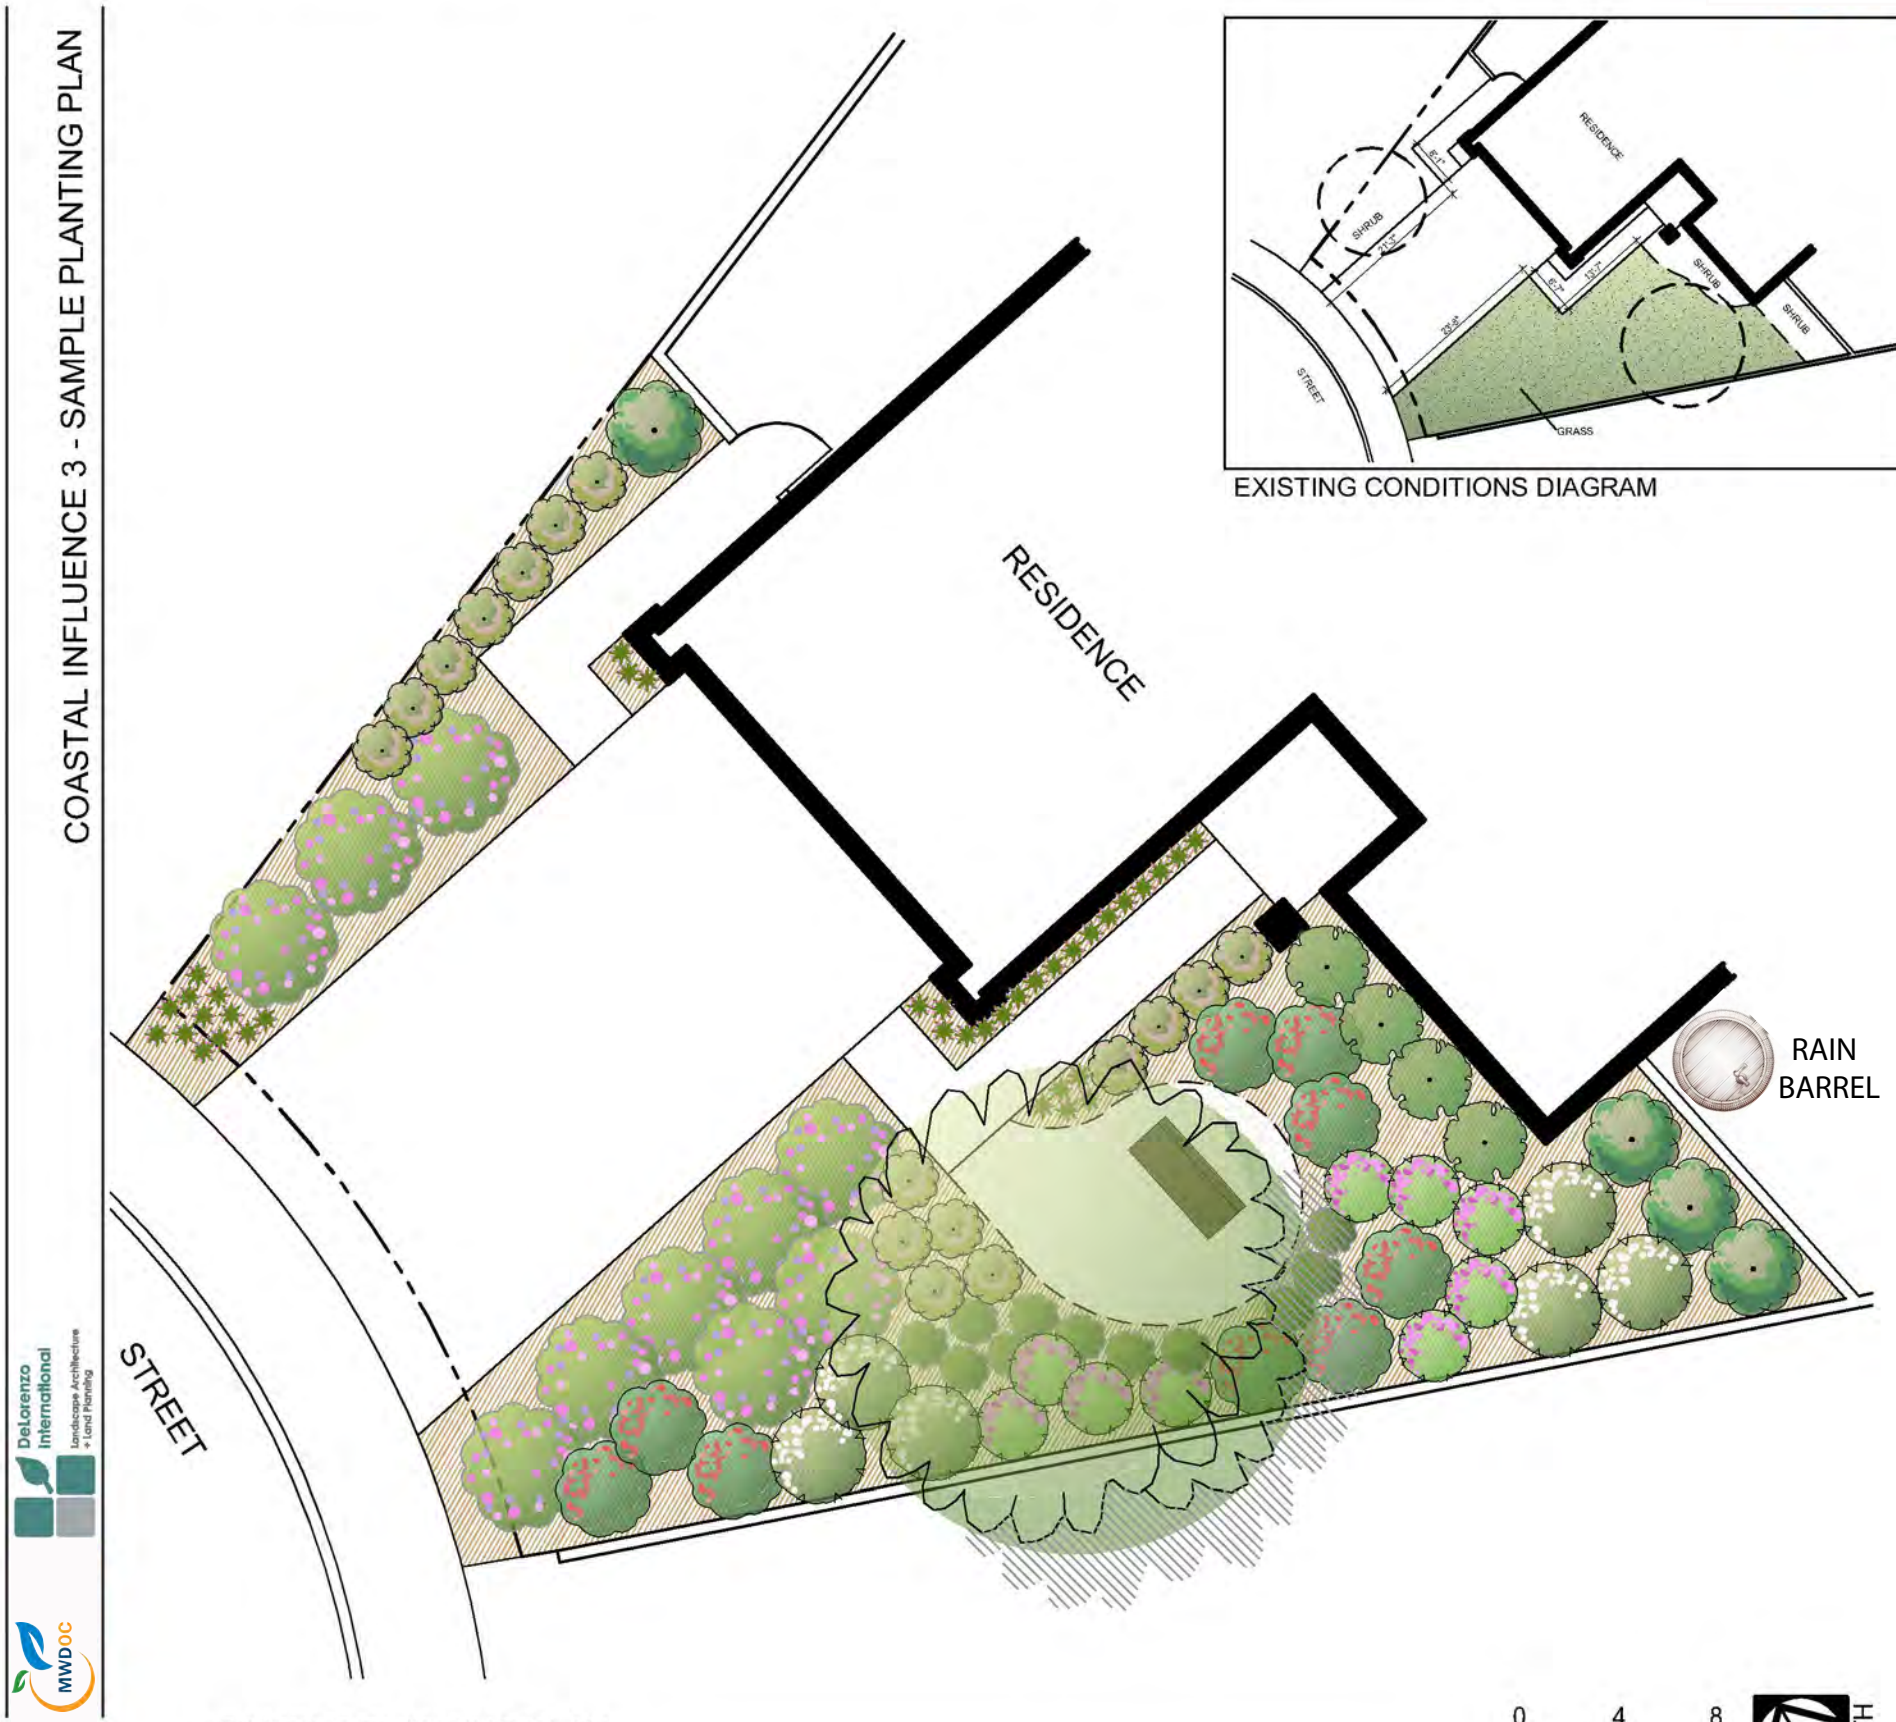


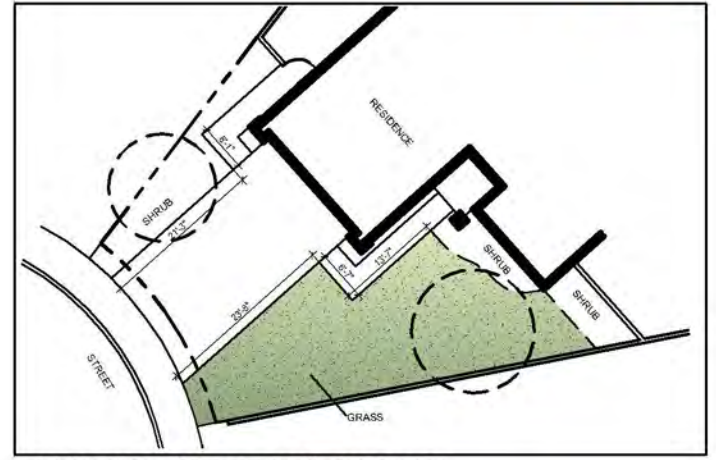

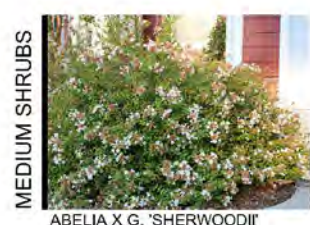



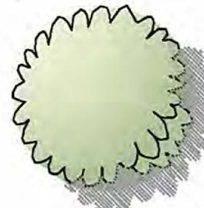


PLANT KEY

| Symbol | Botanical Name / Common Name |
|----------------------|---|
| TREES | |
| | AGONIS FLEXUOSA / PEPPERMINT TREE |
| SCREEN SHRUBS | |
| | WESTRINGIA 'WYNYABBIE GEM' / COAST ROSEMARY |
| MEDIUM SHRUBS | |
| | ABELIA X G. 'SHERWOODII' / DWARF ABELIA |
| | ADENANTHOS C. 'CORAL DRIFT' / FLAME BUSH |
| | CISTUS LADANIFER / CRIMSON-SPOT ROCKROSE |
| SMALL SHRUBS | |
| | ARMERIA MARITIMA / COMMON THRIFT |
| | CORREA 'DUSKY BELLS' / RED AUSTRALIAN FUCHSIA |
| | VERBENA GOODINGII / GOODING VERBENA |
| GROUNDCOVERS | |
| | FRAGARIA CHILOENSIS / SAND STRAWBERRY |
| | LANTANA MONTEVIDENSIS / TRAILING LANTANA |
| | BRUSH OR CHIPPED MULCH |
| | DECOMPOSED GRANITE |



***All projects must include a minimum of 3 plants per 100 square feet of turf removed.

PLANTING LEGEND

| Symbol | Botanical Name / Common Name | Mature Size H x W | Qty. | Water Requirement | Sun/Shade | Design Feature Key |
|---|--|----------------------|------|----------------------|-----------|-----------------------|
| TREES | | | | | | |
|  | AGONIS FLEXUOSA / PEPPERMINT TREE | 25-40' x 15-25' | 1 | L | FS | EV |
| SCREEN SHRUBS | | | | | | |
|  | WESTRINGIA 'WYNYABBIE GEM' / COAST ROSEMARY | 6-8' x 4-6' | 4 | L | FS/PS/S | FDN |
| MEDIUM SHRUBS | | | | | | |
|  | ABELIA X G. 'SHERWOODII' / DWARF ABELIA | 3-4' x 3-5' | 4 | M | FS | FDN |
|  | ADENANTHOS C. 'CORAL DRIFT' / FLAME BUSH | 2-4' x 3-5' | 9 | L | FS | AC |
|  | CISTUS LADANIFER / CRIMSON-SPOT ROCKROSE | 4-5' x 4-5' | 6 | L | FS | FL |
| SMALL SHRUBS | | | | | | |
|  | ARMERIA MARITIMA / COMMON THRIFT | 1' x 1' | 37 | M | FS | AC |
|  | CORREA 'DUSKY BELLS' / RED AUSTRALIAN FUCHSIA | 1-2' x 2-3' | 16 | L | FS/PS/S | FL |
|  | VERBENA GOODDINGII / GOODING VERBENA | 1.5-2' x 3-4' | 30 | VL | FS | EV |
| GROUNDCOVERS | | | | | | |
|  | FRAGARIA CHILOENSIS / SAND STRAWBERRY | 6-12" x 2' | 11 | M | S | FL |
|  | LANTANA MONTEVIDENSIS / TRAILING LANTANA | 8-12" x 3-6' | 14 | L | FS | FL |
|  | BRUSH OR CHIPPED MULCH | | | | | |
|  | DECOMPOSED GRANITE | | | | | |

WATER REQUIREMENT KEY
 VL = VERY LOW
 L = LOW
 M = MODERATE


SUN/SHADE
 FS = FULL SUN
 PS = PART SUN
 S = SHADE

DESIGN FEATURE KEY
 AC = ACCENT
 EV = EVERGREEN
 FA = FALL COLOR
 FDN = FOUNDATION PLANTS
 FL = FLOWER
 FR = FRUIT
 GRS = ORNAMENTAL GRASS
 GC = GROUNDCOVER

NOTE:
 REFER TO COASTAL INFLUENCE PLANT PALETTE FOR ALTERNATIVE PLANT CHOICES.




SUSTAINABILITY LEGEND

 Rain Barrel




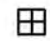




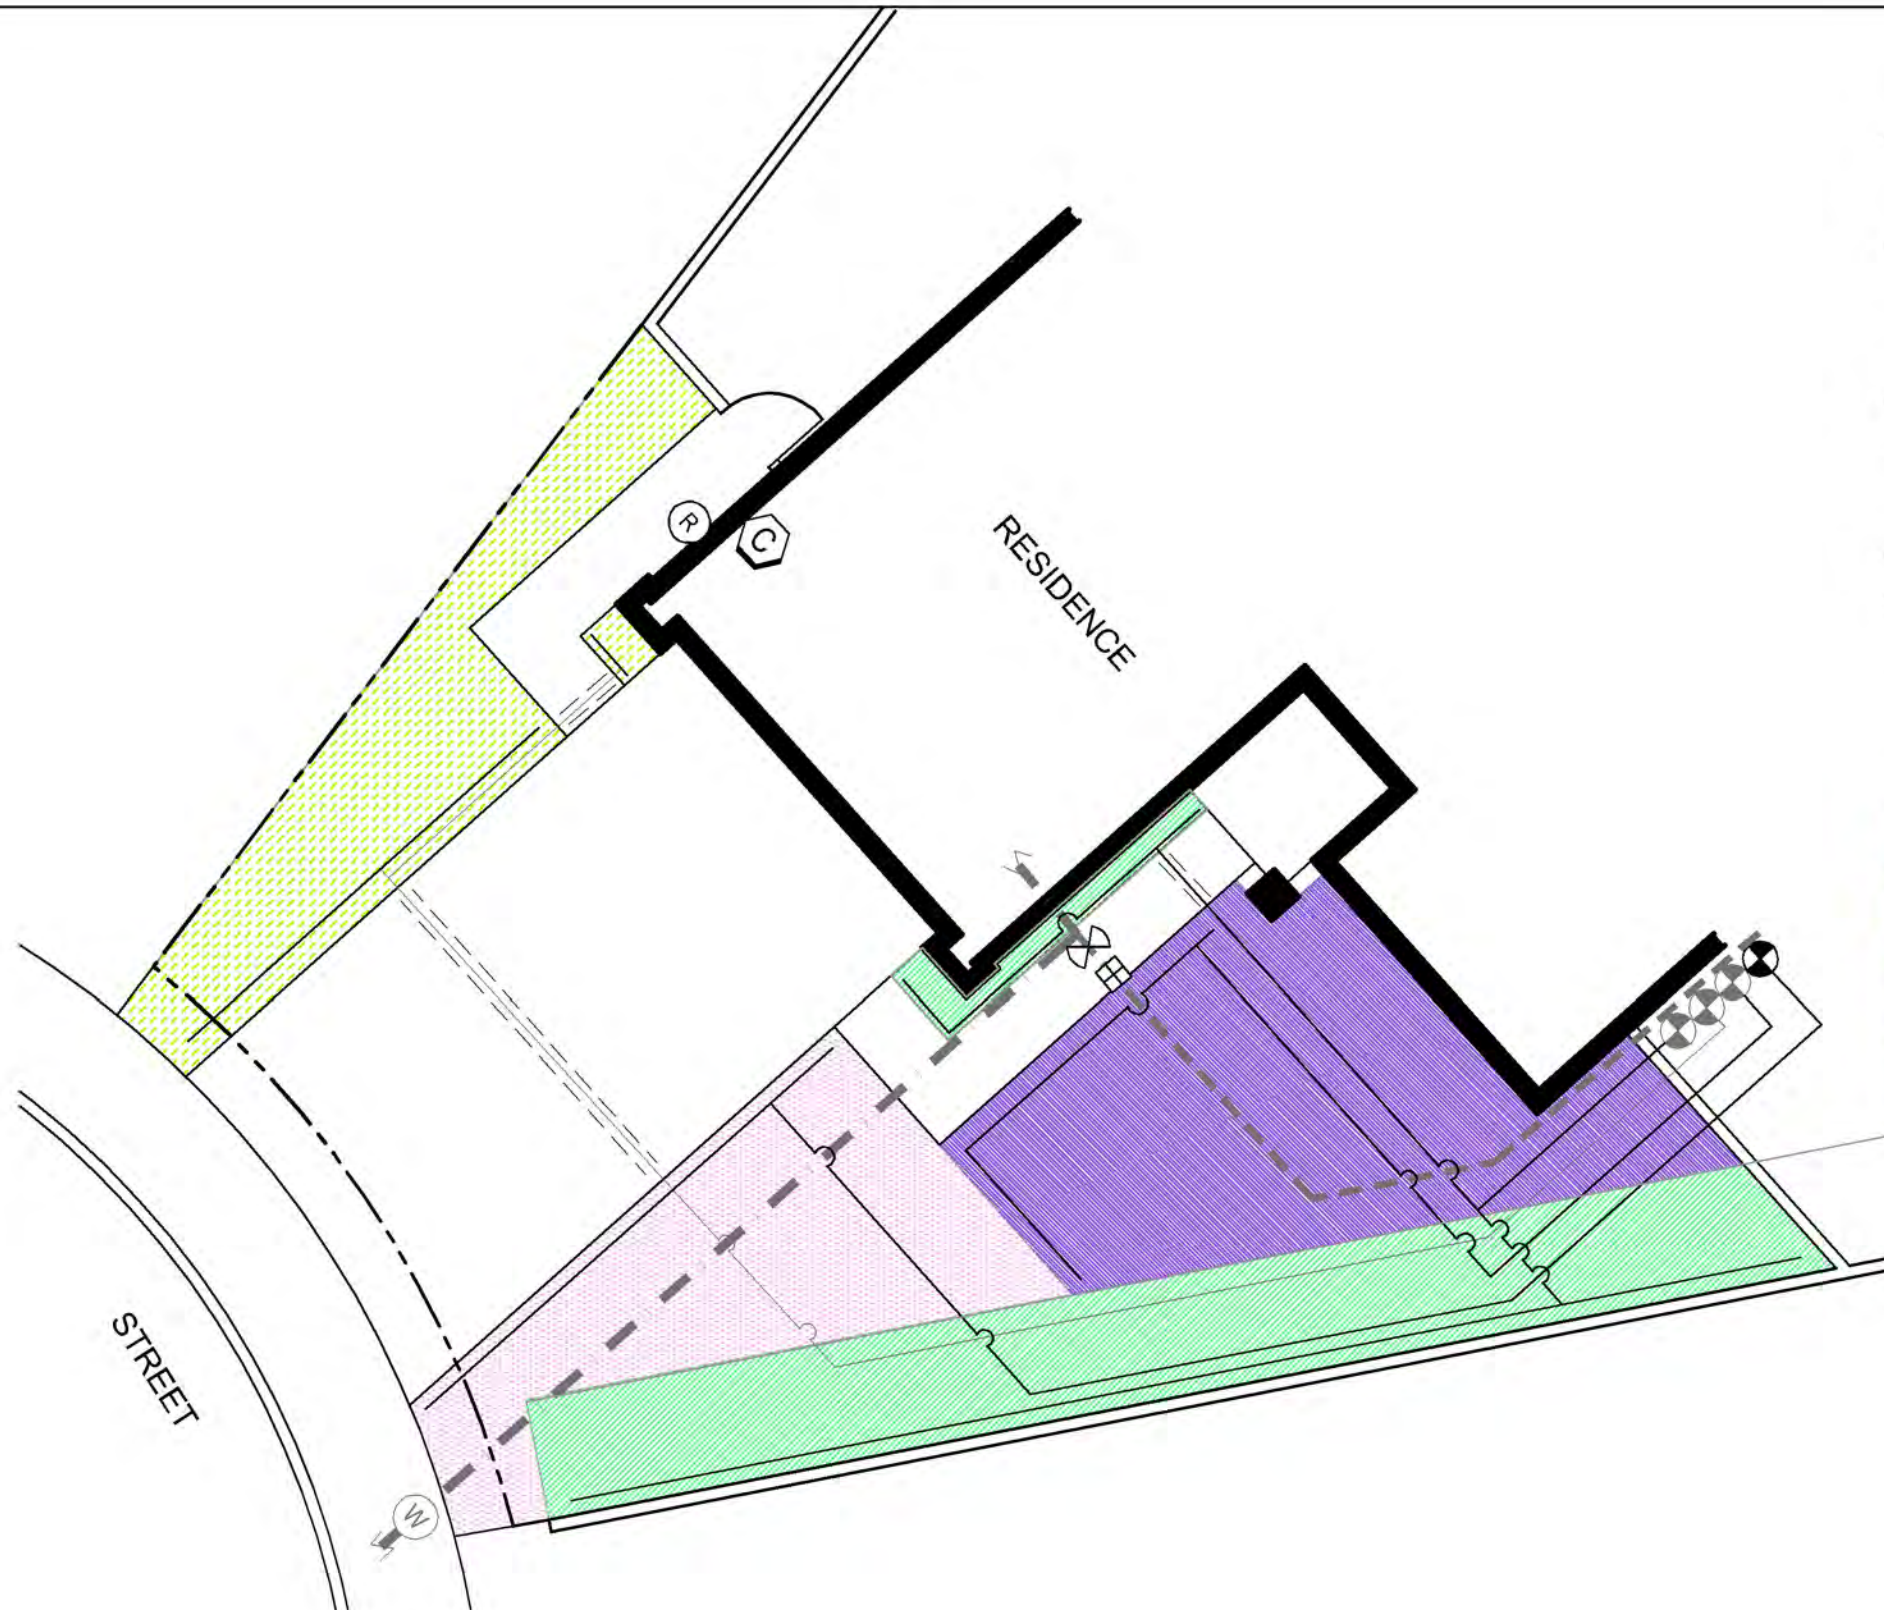







*****All Turf Removal Program projects must include a minimum of 3 plants per 100 square feet of turf removed and at least one approved sustainability feature. Refer to the MWDOC Turf Removal Program's website for more information.**



COASTAL INFLUENCE 3 PLANTING LEGEND AND PHOTOS




IRRIGATION SYMBOL LEGEND

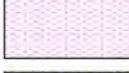-  EXISTING WATER METER
-  EXISTING HOUSE WATER SERVICE LINE
-  NEW OR EXISTING BALL VALVE
-  NEW OR EXISTING PRESSURE REGULATOR (IF OVER 50 PSI)
-  EXISTING IRRIGATION MAINLINE
-  EXISTING IRRIGATION LATERAL LINE
-  EXISTING IRRIGATION ANTI-SIPHON CONTROL VALVE W/ FILTER
-  NEW IRRIGATION LATERAL LINE
-  NEW OR EXISTING PIPE SLEEVE UNDER PAVEMENTS
-  NEW IRRIGATION ANTI-SIPHON CONTROL VALVE W/ FILTER
-  NEW OR EXISTING SMART CONTROLLER
-  NEW OR EXISTING RAIN SHUT-OFF DEVICE
-  ZONE 1 - PART SUN & FOUNDATION SUBSURFACE DRIP IRRIGATION
-  ZONE 2 - FULL SUN & LANDSCAPE SUBSURFACE DRIP IRRIGATION
-  ZONE 3 - FULL SUN & LANDSCAPE SUBSURFACE DRIP IRRIGATION
-  ZONE 4 - FULL SUN & LANDSCAPE SUBSURFACE DRIP IRRIGATION

DISCLAIMER:
THIS IS A GENERIC IRRIGATION PLAN AND NOT A TRUE REPRESENTATION OF YOUR EXISTING IRRIGATION SYSTEM. THE LOCATION OF MAIN LINES, LATERAL LINES, VALVES, HEADS, AND OTHER COMPONENTS WILL VARY.



SUBSURFACE DRIP IRRIGATION SAMPLE PLAN 3

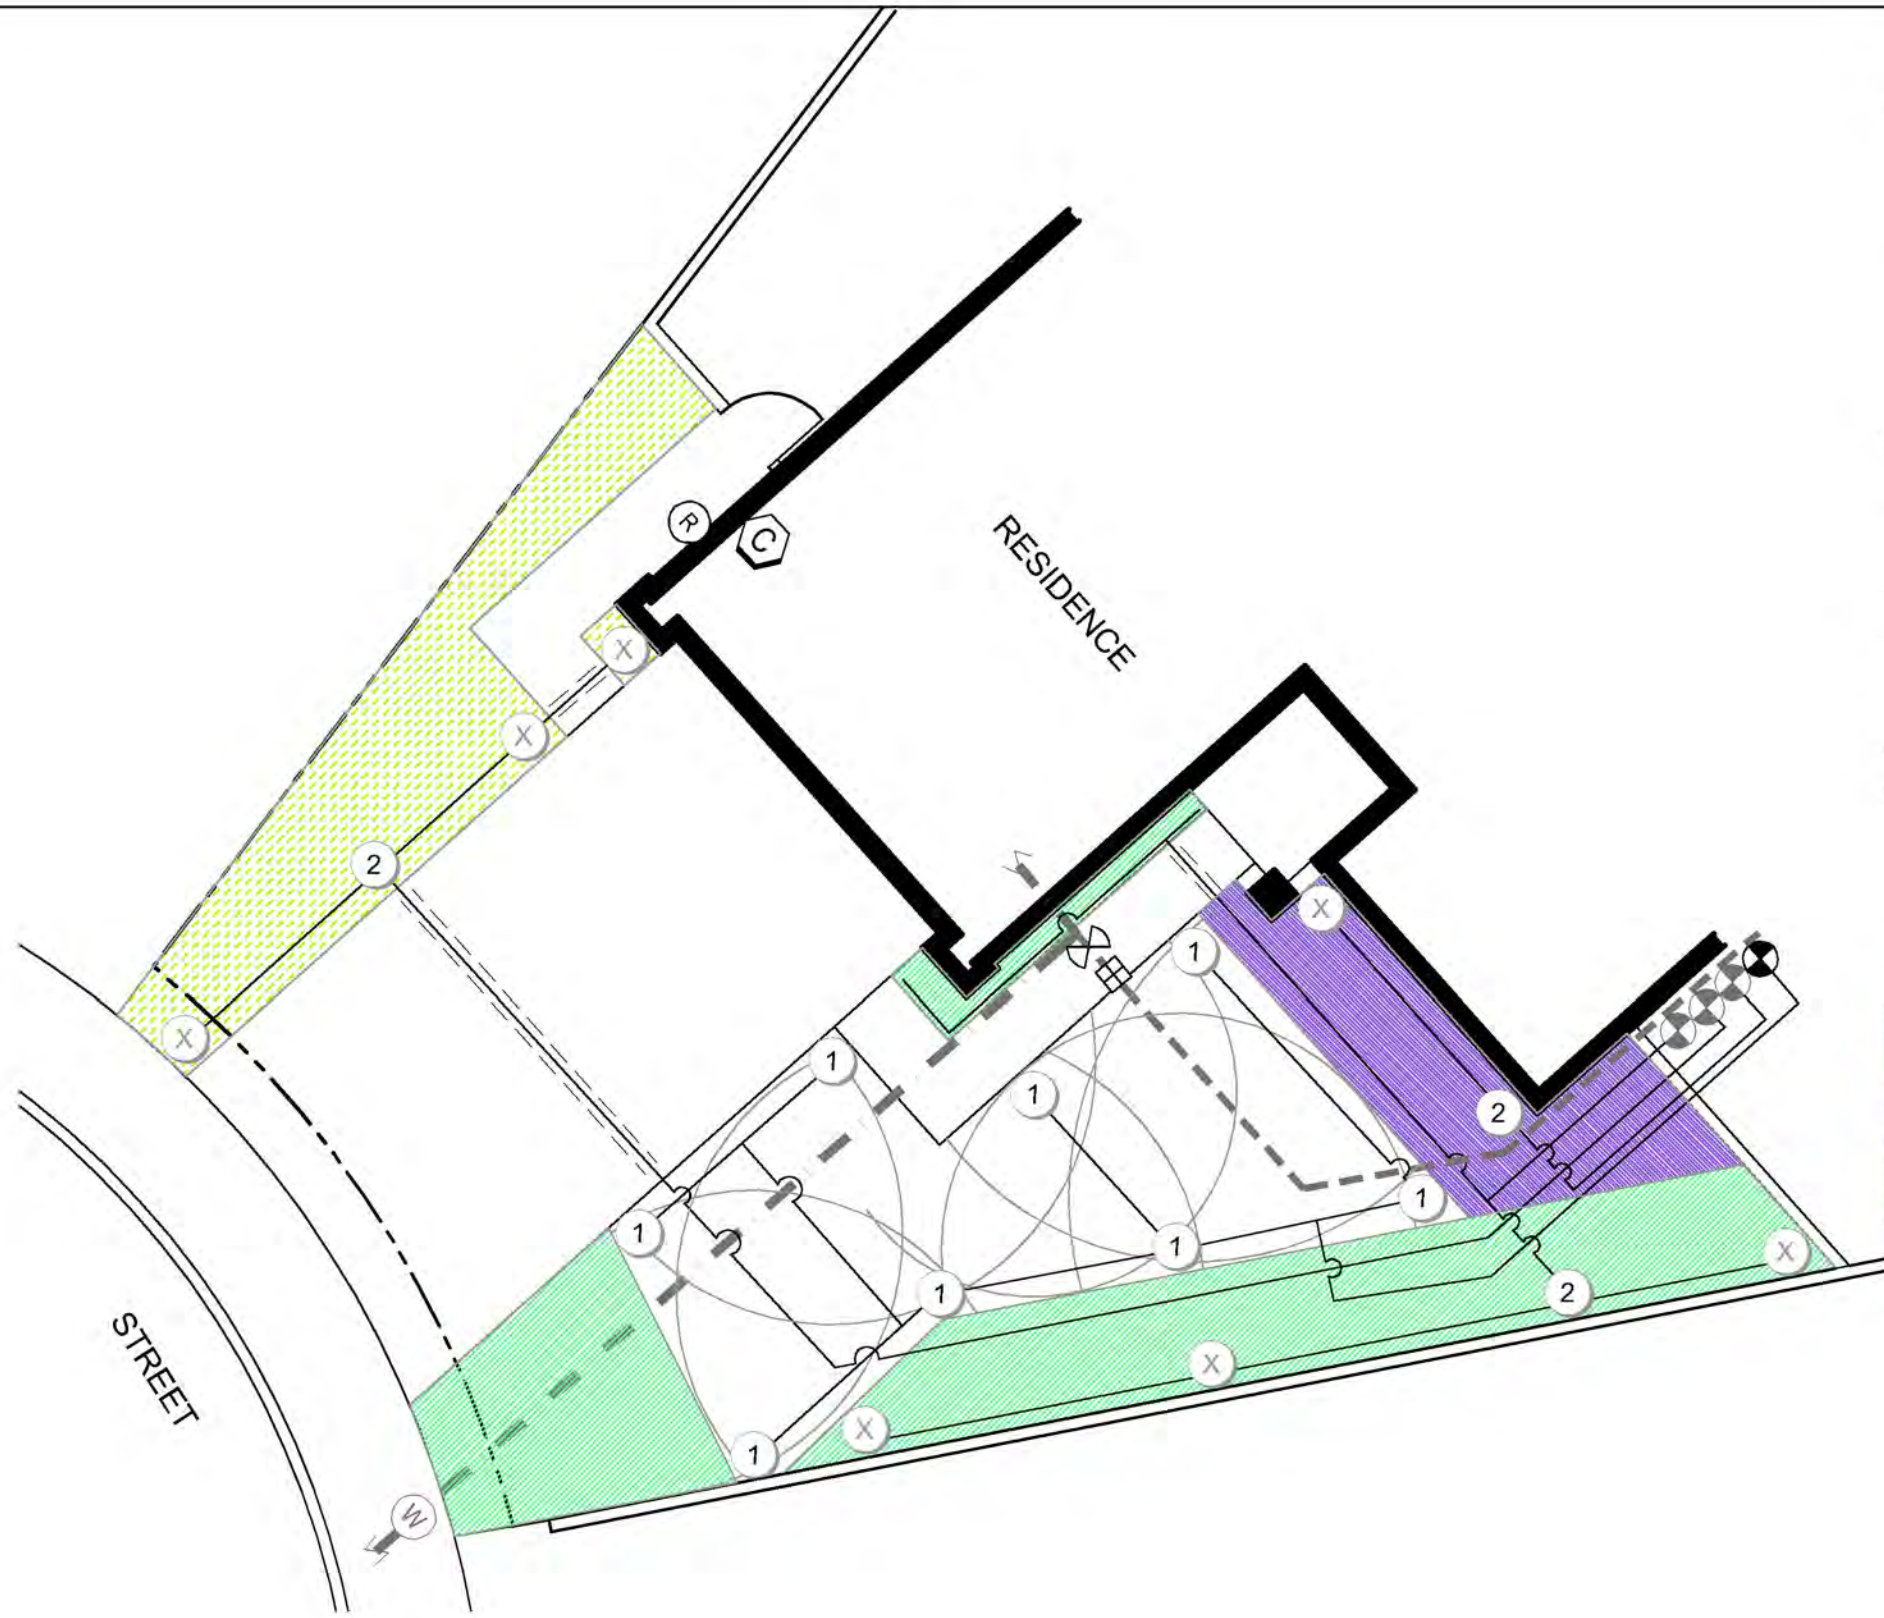

IRRIGATION SYMBOL LEGEND

- ① CONVERT HEAD FROM SPRAY TO ROTOR:
SPRAY - HUNTER MP1000
- ② CONVERT HEAD TO DRIP:
RAINBIRD 1800-RETRO
- ⊗ CAP EXISTING HEAD
- Ⓜ EXISTING WATER METER
- — — — — EXISTING HOUSE WATER SERVICE LINE
- ⊗ NEW OR EXISTING BALL VALVE
- ⊞ NEW OR EXISTING PRESSURE REGULATOR (IF OVER 50 PSI)
- - - - - EXISTING IRRIGATION MAINLINE
- — — — — EXISTING IRRIGATION LATERAL LINE
- ⊞ EXISTING IRRIGATION ANTI-SIPHON CONTROL VALVE W/ FILTER
- — — — — NEW IRRIGATION LATERAL LINE
- - - - - NEW OR EXISTING PIPE SLEEVE UNDER PAVEMENTS
- ⊞ NEW IRRIGATION ANTI-SIPHON CONTROL VALVE W/ FILTER
- ⓐ NEW OR EXISTING SMART CONTROLLER
- Ⓡ NEW OR EXISTING RAIN SHUT-OFF DEVICE
- ▨ ZONE 1 - PART SUN & LANDSCAPE SUBSURFACE DRIP IRRIGATION
- ▨ ZONE 2 - FULL SUN & FOUNDATION SUBSURFACE DRIP IRRIGATION
- ▨ ZONE 3 - FULL SUN & LANDSCAPE SUBSURFACE DRIP IRRIGATION

DISCLAIMER:
THIS IS A GENERIC IRRIGATION PLAN AND NOT A TRUE REPRESENTATION
OF YOUR EXISTING IRRIGATION SYSTEM. THE LOCATION OF MAIN LINES,
LATERAL LINES, VALVES, HEADS, AND OTHER COMPONENTS WILL VARY.



HEAD CONVERSION AND SUBSURFACE DRIP IRRIGATION SAMPLE PLAN 3