



COTTAGE LANDSCAPE SAMPLE PLAN 1


COTTAGE 1 - SAMPLE PLANTING PLAN

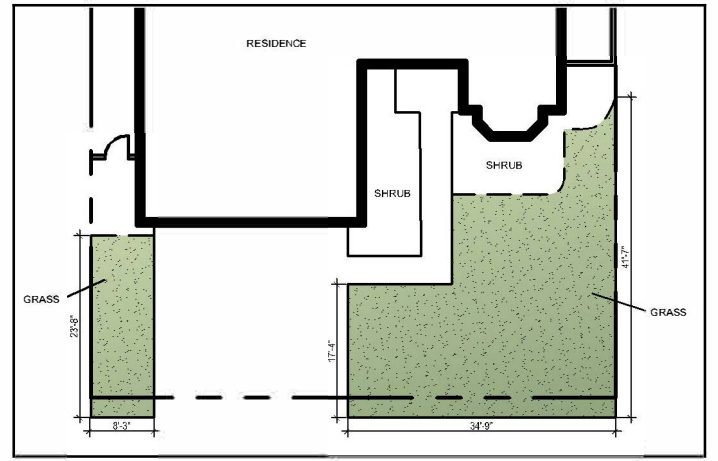

EXISTING CONDITIONS DIAGRAM




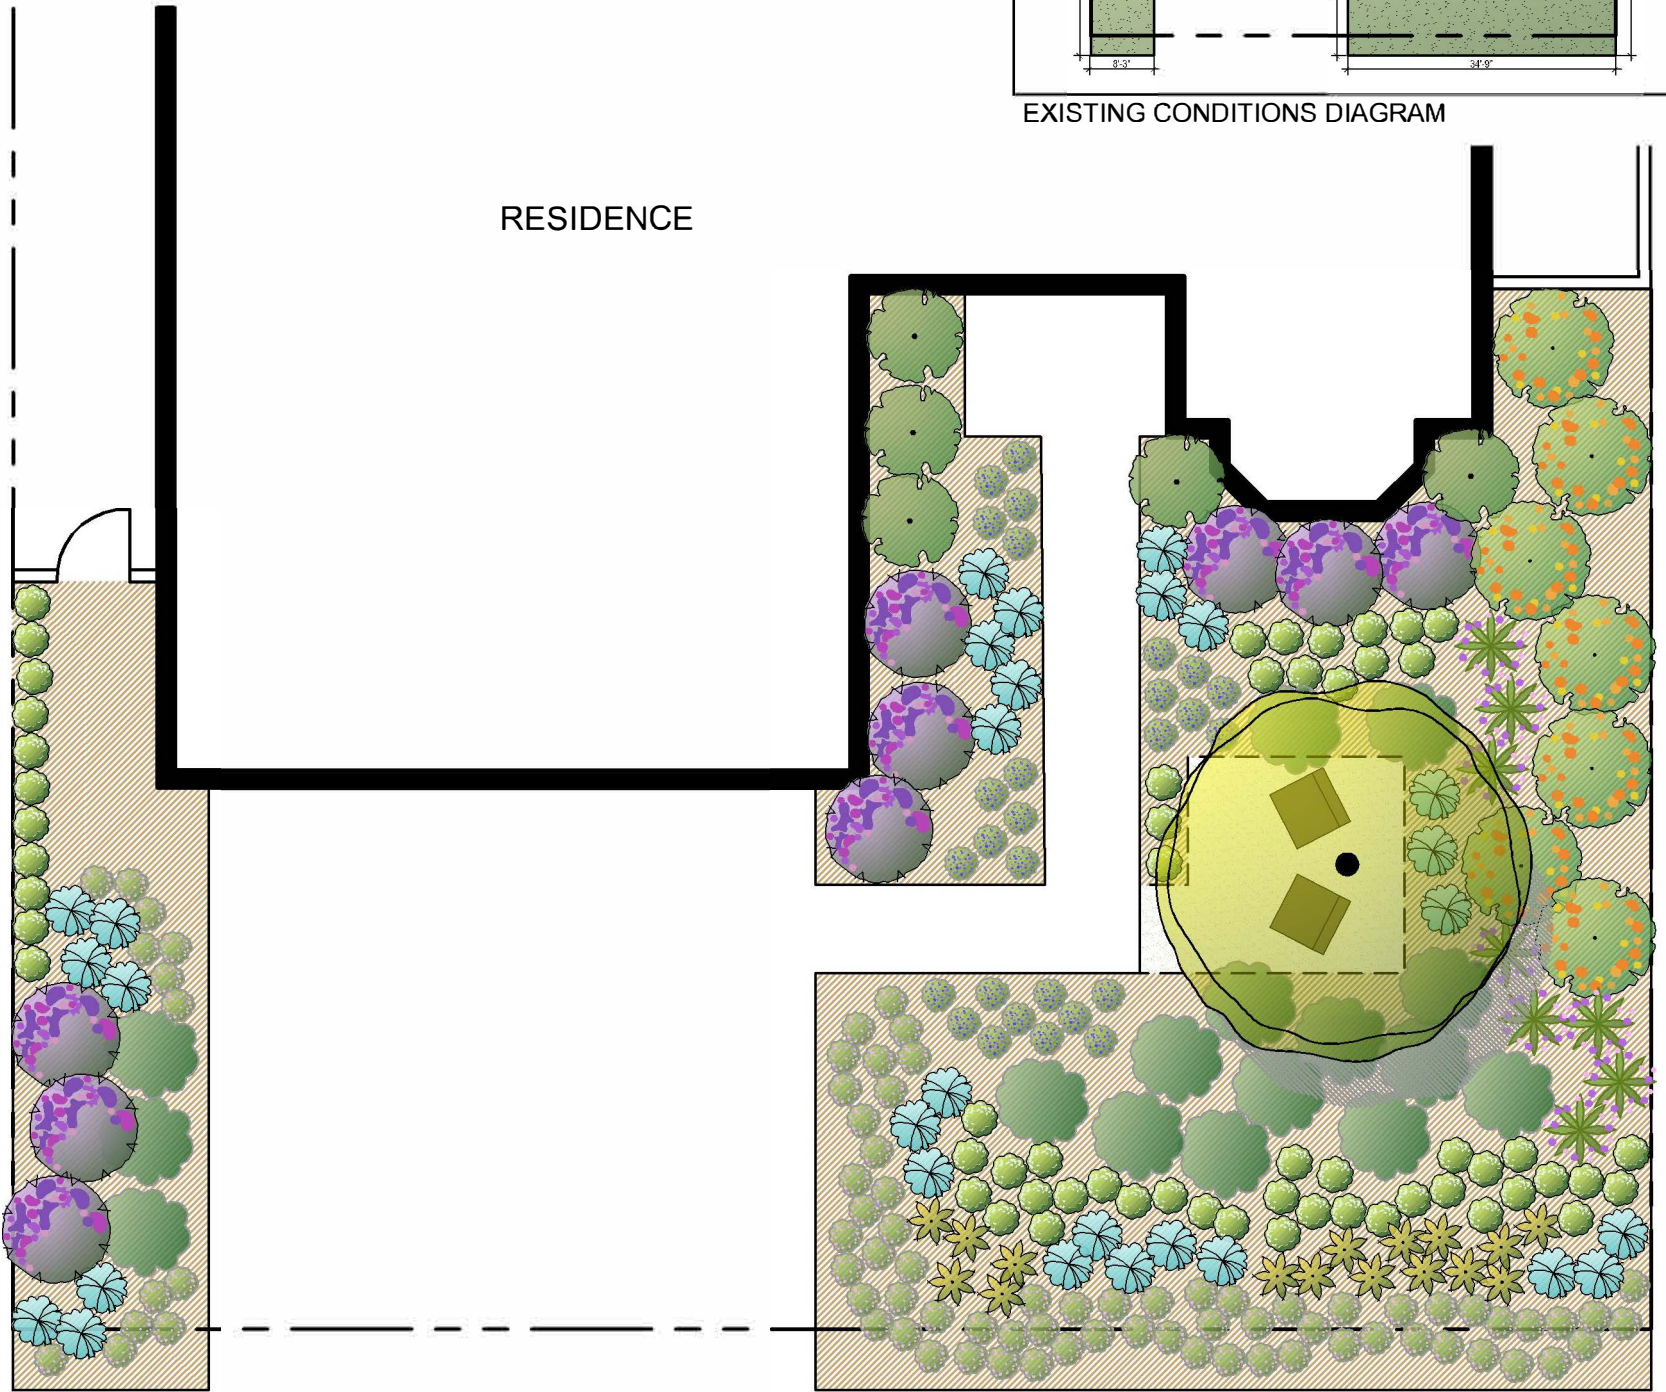


SAMPLE PLANTING PLAN


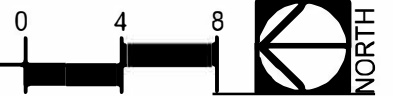






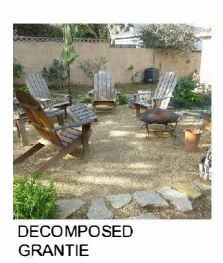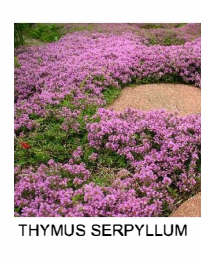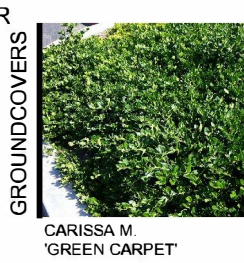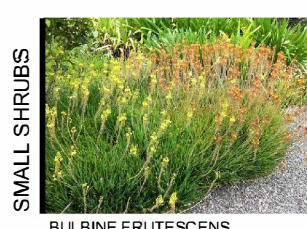



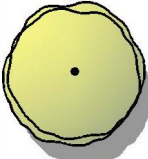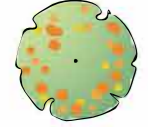


PLANT KEY


Symbol	Botanical Name / Common Name
TREES	
	CASSIA SPLENDIDA 'GOLDEN' / GOLDEN WONDER SENNA
SCREEN SHRUBS	
	LEONOTIS LEONURUS / LION'S TAIL
MEDIUM SHRUBS	
	PITTOSPORUM 'WHEELER'S DWARF' / DWARF MOCK ORANGE
	SALVIA LEUCANTHA 'MIDNIGHT' / PURPLE MEXICAN SAGE
	VERBENA BONARIENSIS / PURPLE TOP
SMALL SHRUBS	
	BULBINE FRUTESCENS / BULBINE
	GAURA LINDHEIMERI / WHITE GAURA
	HELICOTRICHON SEMPERVIRENS / BLUE OAT GRASS
GROUNDCOVERS	
	CARISSA M. 'GREEN CARPET' / GREEN CARPET NATAL PLUM
	PENSTEMON H. 'MARGARITA BOP' / BLUE BEDDER
	THYMUS SERPYLLUM / CREEPING THYME
	BRUSH OR CHIPPED MULCH
	DECOMPOSED GRANITE



PLANTING LEGEND

Symbol	Botanical Name / Common Name	Mature Size H x W	Qty.	Water Requirement	Sun/Shade	Design Feature Key
TREES						
	CASSIA SPLENDIDA 'GOLDEN' / GOLDEN WONDER SENNA	15-18' x 15'	1	L	FS	FL
SCREEN SHRUBS						
	LEONOTIS LEONURUS / LION'S TAIL	4-8' x 4-6'	7	L	FS	FL
MEDIUM SHRUBS						
	PITTOSPORUM ' WHEELER'S DWARF' / DWARF MOCK ORANGE	3-4' x 4-5'	5	M	FS/PS/S	EV
	SALVIA LEUCANTHA 'MIDNIGHT' / PURPLE MEXICAN SAGE	3-4' x 4-6'	9	L	FS/PS/S	AC
	VERBENA BONARIENSIS / PURPLE TOP	4-6' x 2-4'	8	L	FS	EV
SMALL SHRUBS						
	BULBINE FRUTESCENS / BULBINE	1' x 1-2'	16	L	FS	FL
	GAURA LINDHEIMERI / WHITE GAURA	3-4' x 1-2'	58	M	FS	FL
	HELICTOTRICHON SEMPERVIRENS / BLUE OAT GRASS	1-2' x 1-2'	29	M	PS/S	GRS
GROUNDCOVERS						
	CARISSA M. 'GREEN CARPET' / GREEN CARPET NATAL PLUM	1-1.5' x 4-5'	16	L	FS/PS	EV
	PENSTEMON H. 'MARGARITA BOP' / BLUE BEDDER	1-3' x 1-2'	28	M	FS	EV
	THYMUS SERPYLLUM / CREEPING THYME	1-2" x 12-15"	79	M	FS	FL
	BRUSH OR CHIPPED MULCH					
	DECOMPOSED GRANITE					


NOTE:
REFER TO COTTAGE LANDSCAPE PLANT PALETTE FOR ALTERNATIVE PLANT CHOICES.

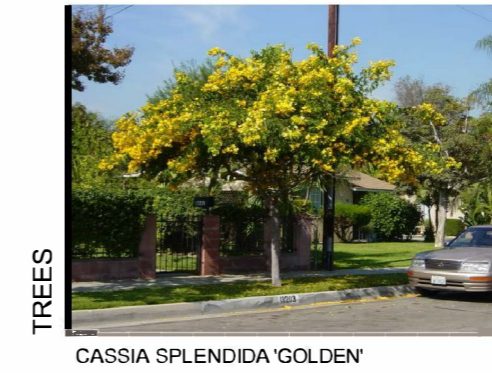

CASSIA SPLENDIDA 'GOLDEN'



LEONOTIS LEONURUS

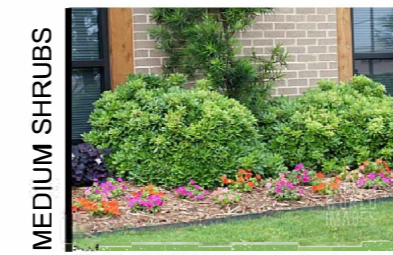

PITTOSPORUM ' WHEELER'S DWARF'



SALVIA LEUCANTHA 'MIDNIGHT'



VERBENA BONARIENSIS



BULBINE FRUTESCENS



GAURA LINDHEIMERI



HELICTOTRICHON SEMPERVIRENS



GROUNDCOVERS


CARISSA M. 'GREEN CARPET'



PENSTEMON H. 'MARGARITA BOP'



THYMUS SERPYLLUM

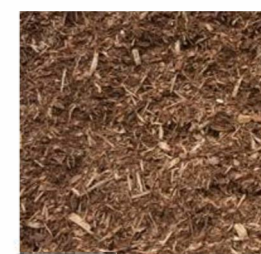

BRUSH OR CHIPPED MULCH



DECOMPOSED GRANTIE

WATER REQUIREMENT KEY
 VL = VERY LOW
 L = LOW
 M = MODERATE

SUN/SHADE
 FS = FULL SUN
 PS = PART SUN
 S = SHADE

DESIGN FEATURE KEY
 AC = ACCENT
 EV = EVERGREEN
 FA = FALL COLOR
 FDN = FOUNDATION PLANTS
 FL = FLOWER
 FR = FRUIT
 GRS = ORNAMENTAL GRASS
 GC = GROUNDCOVER

SUSTAINABILITY LEGEND



Rain Barrel

















*****All Turf Removal Program projects must include a minimum of 3 plants per 100 square feet of turf removed and at least one approved sustainability feature. Refer to the MWDOC Turf Removal Program's website for more information.**

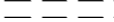

COTTAGE 1 PLANTING LEGEND AND PHOTOS

RESIDENCE


IRRIGATION SYMBOL LEGEND

-  EXISTING WATER METER
-  EXISTING HOUSE WATER SERVICE LINE
-  NEW OR EXISTING BALL VALVE
-  NEW OR EXISTING PRESSURE REGULATOR (IF OVER 50 PSI)
-  EXISTING IRRIGATION MAINLINE
-  EXISTING IRRIGATION LATERAL LINE
-  EXISTING IRRIGATION ANTI-SIPHON CONTROL VALVE W/ FILTER
-  NEW IRRIGATION LATERAL LINE
-  NEW OR EXISTING PIPE SLEEVE UNDER PAVEMENTS
-  NEW IRRIGATION ANTI-SIPHON CONTROL VALVE W/ FILTER
-  NEW OR EXISTING SMART CONTROLLER
-  NEW OR EXISTING RAIN SHUT-OFF DEVICE
-  ZONE 1 - PART SUN & FOUNDATION SUBSURFACE DRIP IRRIGATION
-  ZONE 2 - FULL SUN & FOUNDATION SUBSURFACE DRIP IRRIGATION
-  ZONE 3 - FULL SUN & LANDSCAPE SUBSURFACE DRIP IRRIGATION
-  ZONE 4 - FULL SUN & LANDSCAPE SUBSURFACE DRIP IRRIGATION

DISCLAIMER:
THIS IS A GENERIC IRRIGATION PLAN AND NOT A TRUE REPRESENTATION OF YOUR EXISTING IRRIGATION SYSTEM. THE LOCATION OF MAIN LINES, LATERAL LINES, VALVES, HEADS, AND OTHER COMPONENTS WILL VARY.

STREET



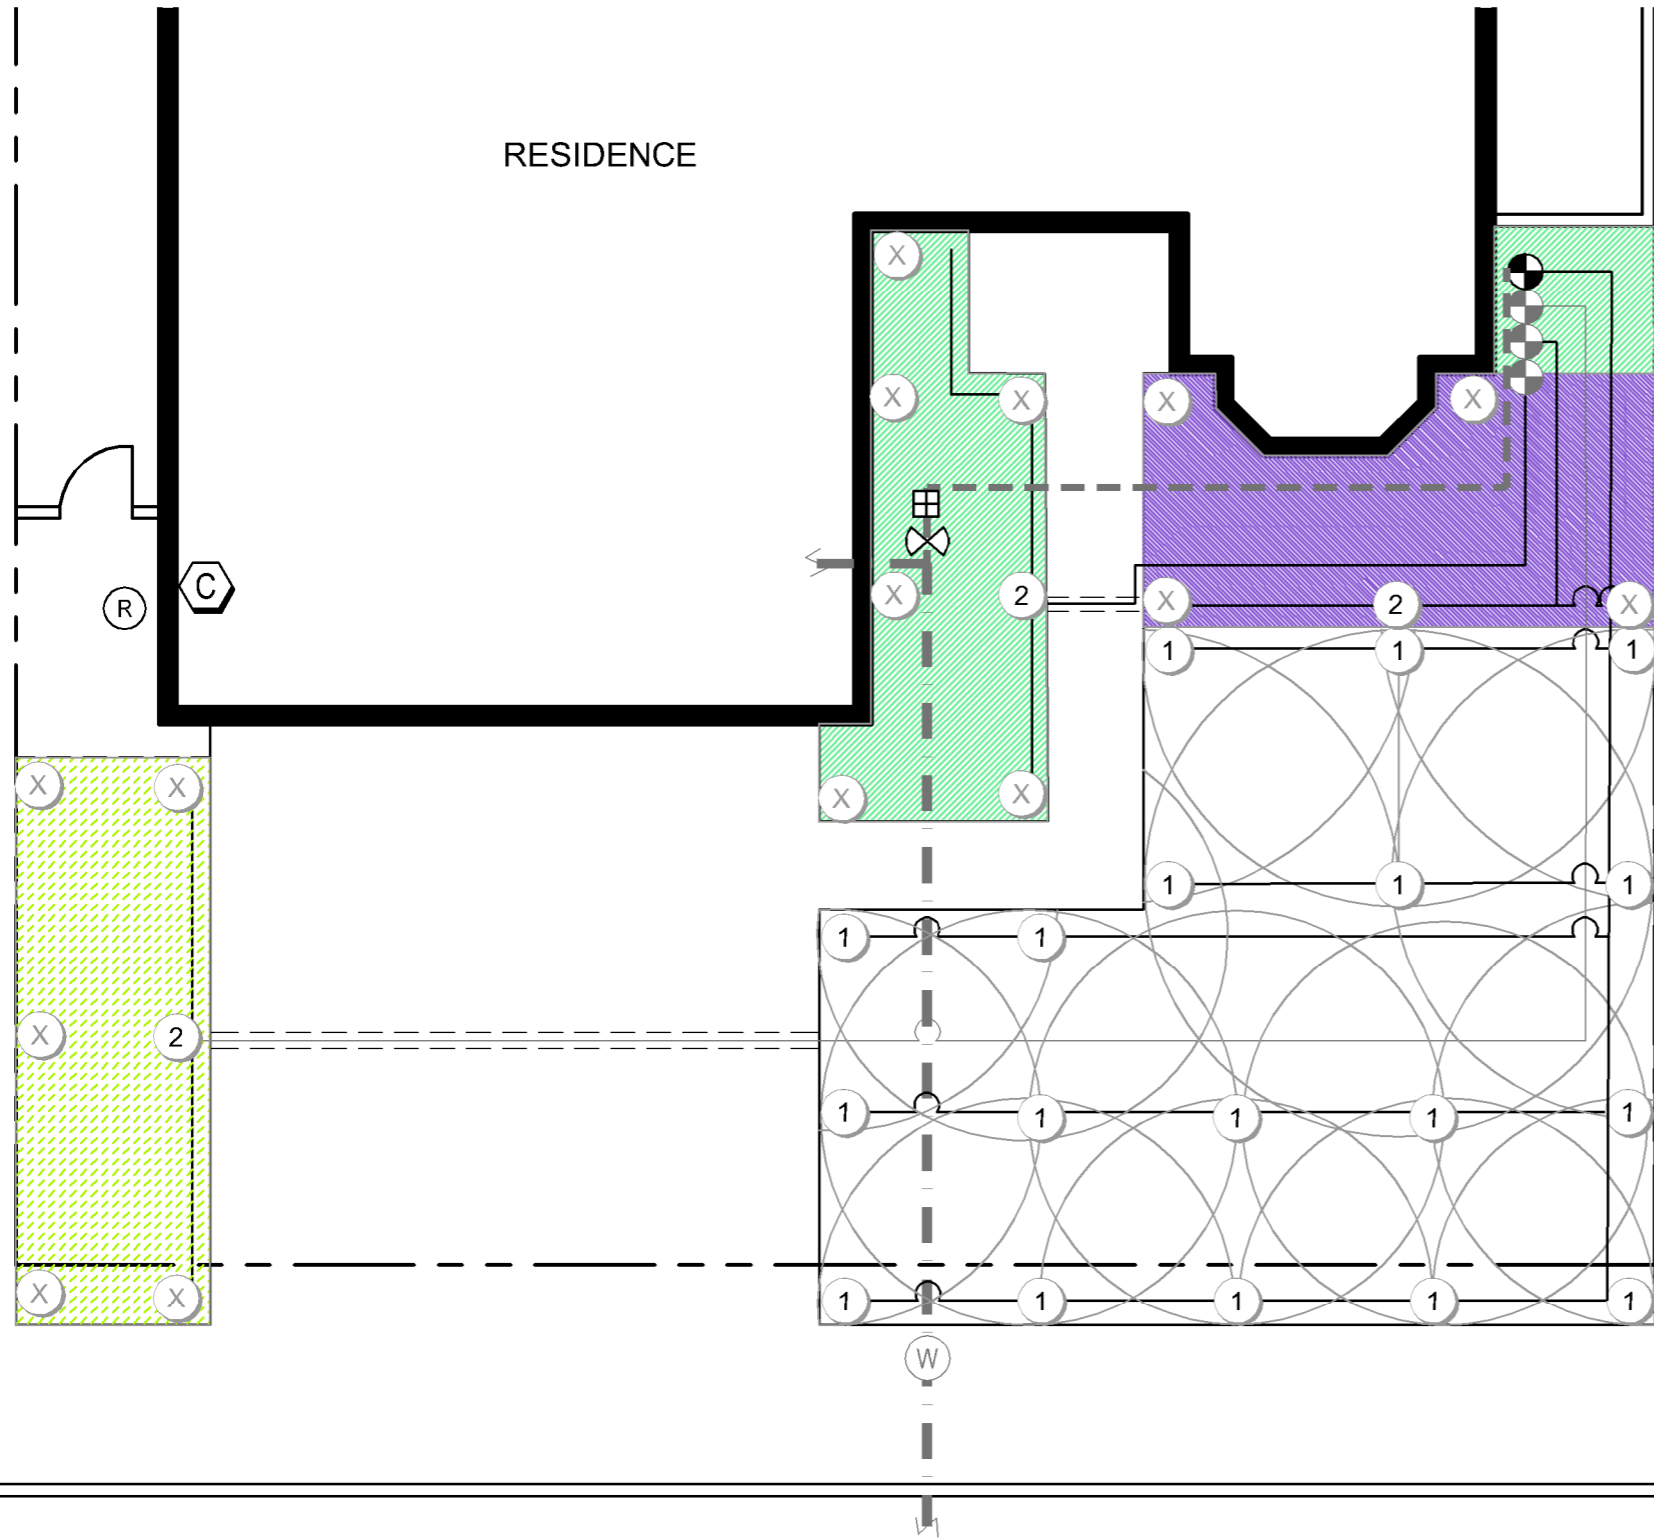

IRRIGATION SYMBOL LEGEND

- ① CONVERT HEAD FROM SPRAY TO ROTOR:
SPRAY - HUNTER MP1000
- ② CONVERT HEAD TO DRIP:
RAINBIRD 1800-RETRO
- ⊗ CAP EXISTING HEAD
- Ⓜ EXISTING WATER METER
- — — — — EXISTING HOUSE WATER SERVICE LINE
- ⊗ NEW OR EXISTING BALL VALVE
- ⊞ NEW OR EXISTING PRESSURE REGULATOR (IF OVER 50 PSI)
- - - - - EXISTING IRRIGATION MAINLINE
- — — — — EXISTING IRRIGATION LATERAL LINE
- ⊞ EXISTING IRRIGATION ANTI-SIPHON CONTROL VALVE W/ FILTER
- — — — — NEW IRRIGATION LATERAL LINE
- - - - - NEW OR EXISTING PIPE SLEEVE UNDER PAVEMENTS
- ⊞ NEW IRRIGATION ANTI-SIPHON CONTROL VALVE W/ FILTER
- Ⓢ NEW OR EXISTING SMART CONTROLLER
- Ⓡ NEW OR EXISTING RAIN SHUT-OFF DEVICE
- ▨ ZONE 1 - PART SUN & FOUNDATION SUBSURFACE DRIP IRRIGATION
- ▨ ZONE 2 - FULL SUN & FOUNDATION SUBSURFACE DRIP IRRIGATION
- ▨ ZONE 3 - FULL SUN & LANDSCAPE SUBSURFACE DRIP IRRIGATION

DISCLAIMER:
THIS IS A GENERIC IRRIGATION PLAN AND NOT A TRUE REPRESENTATION OF YOUR EXISTING IRRIGATION SYSTEM. THE LOCATION OF MAIN LINES, LATERAL LINES, VALVES, HEADS, AND OTHER COMPONENTS WILL VARY.

STREET



HEAD CONVERSION AND SUBSURFACE DRIP IRRIGATION SAMPLE PLAN 1