

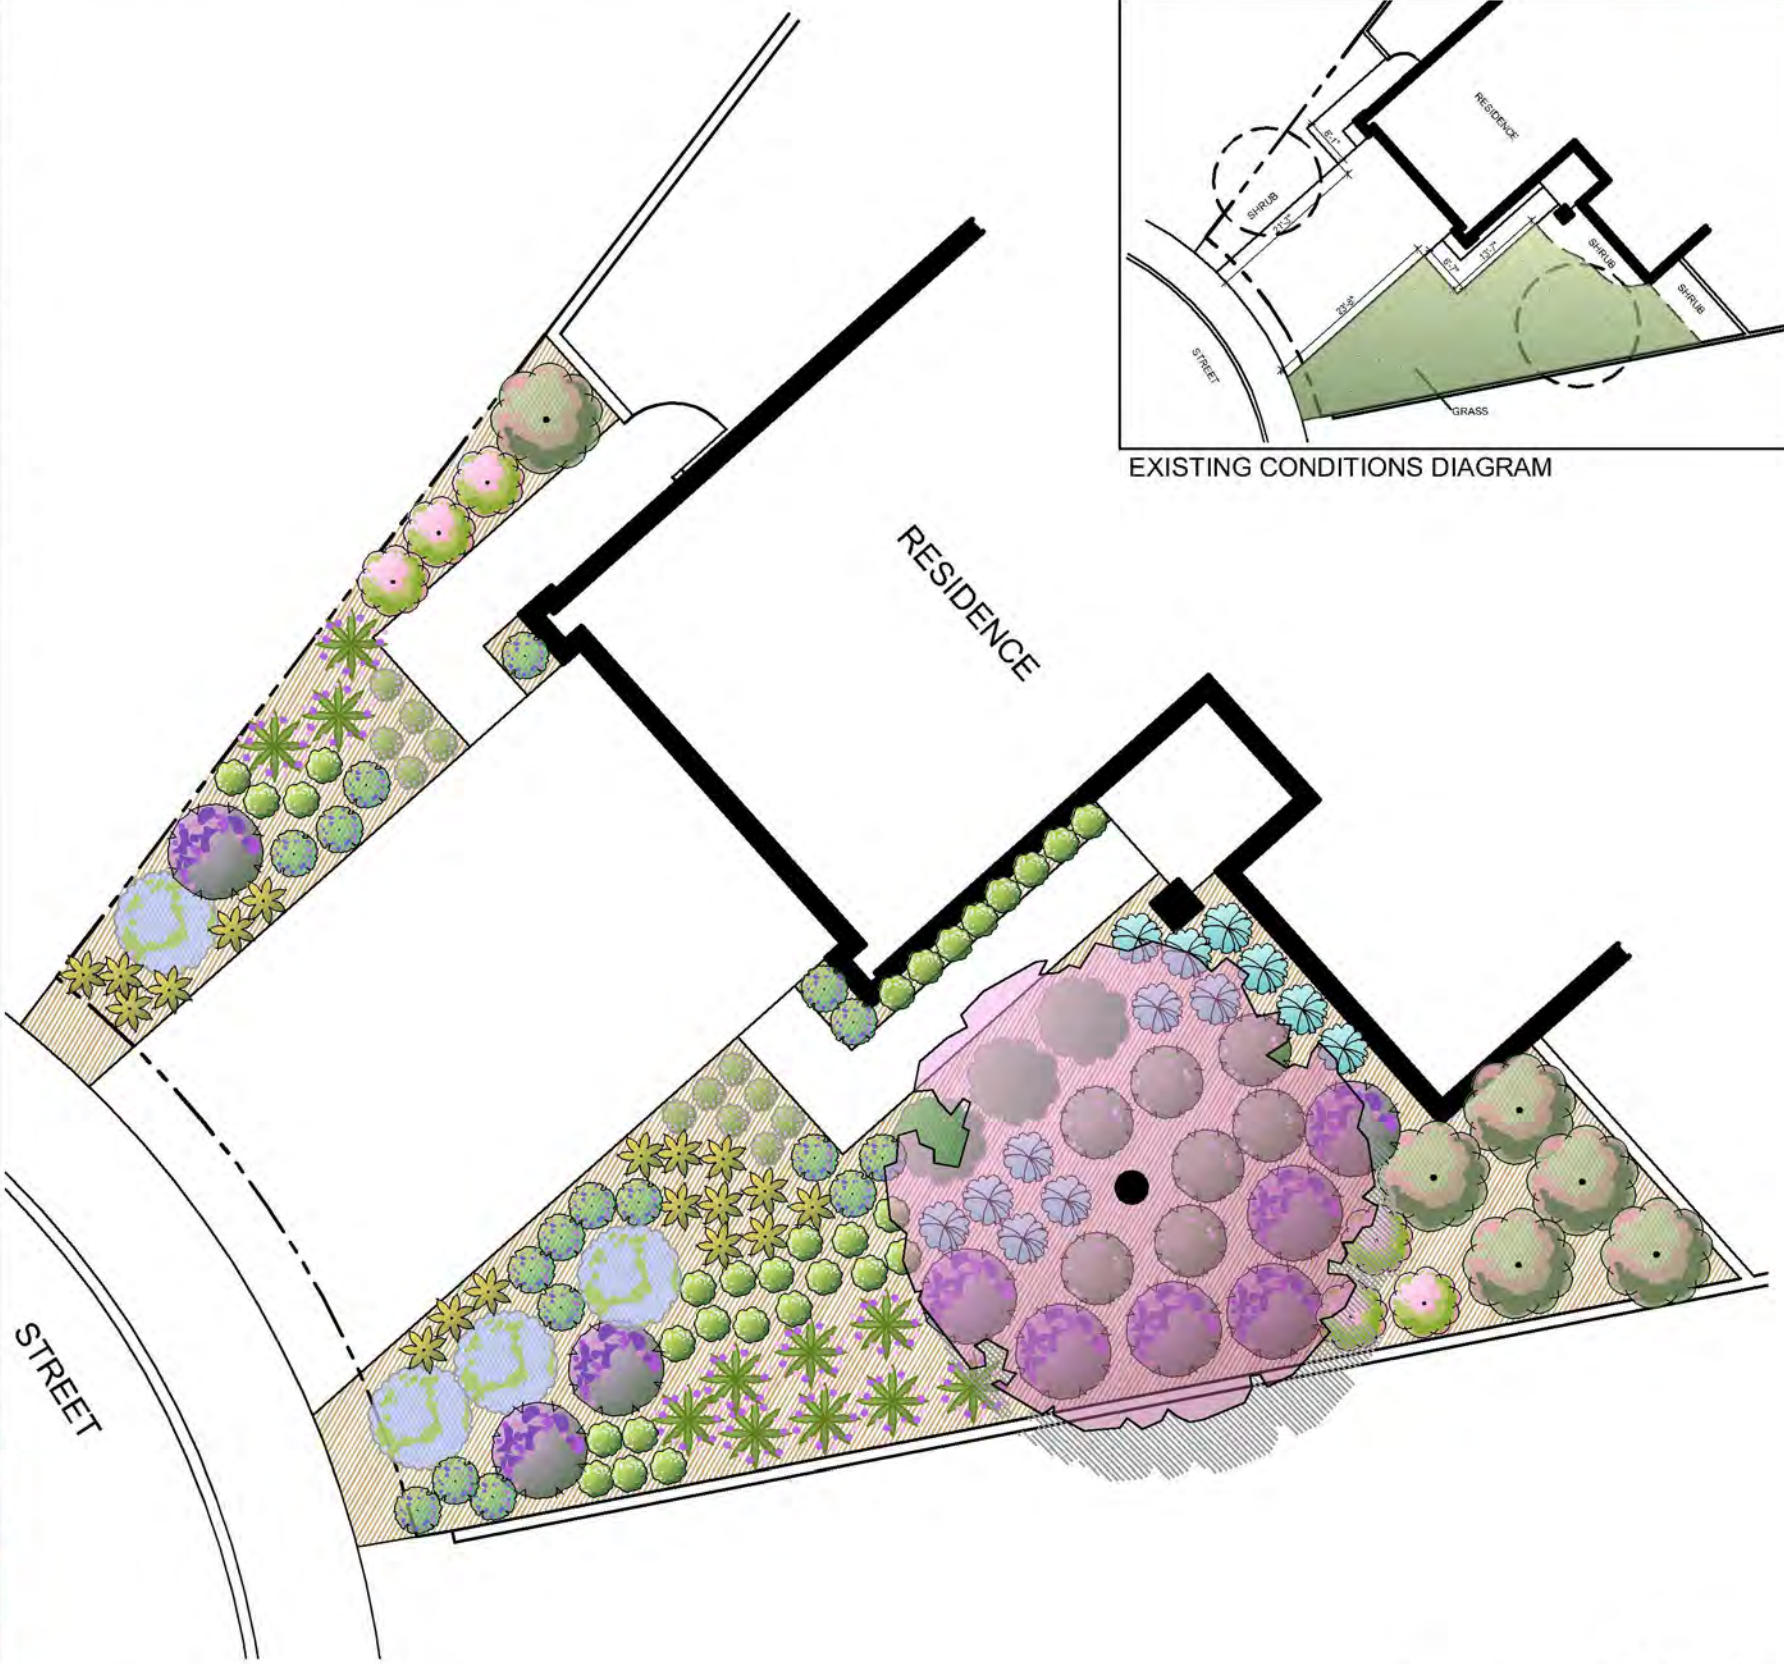


COTTAGE LANDSCAPE SAMPLE PLAN 3

COTTAGE 3 - SAMPLE PLANTING PLAN



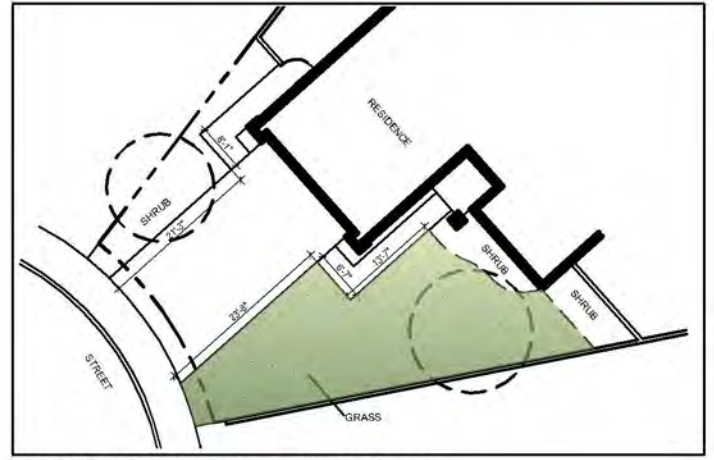


SAMPLE PLANTING PLAN

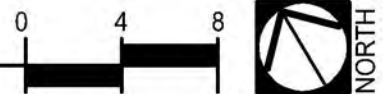





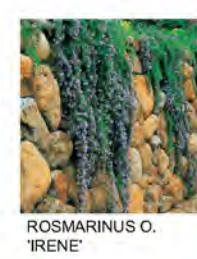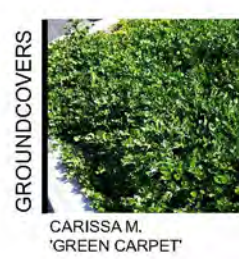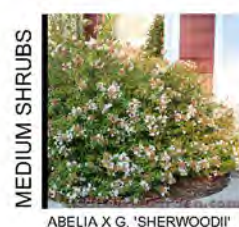


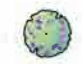






PLANT KEY

Symbol	Botanical Name / Common Name
TREES	
	CERCIS C. 'FOREST PANSY' / FOREST PANSY EASTERN REDBUD
SCREEN SHRUBS	
	WESTRINGIA 'WYNYABBIE GEM' / COAST ROSEMARY
MEDIUM SHRUBS	
	ABELIA X G. 'SHERWOODII' / DWARF ABELIA
	ACANTHUS MOLLIS / BEAR'S BREECH
	SALVIA LEUCANTHA 'MIDNIGHT' / PURPLE MEXICAN SAGE
	VERBENA BONARIENSIS / PURPLE TOP
SMALL SHRUBS	
	BULBINE FRUTESCENS / BULBINE
	GAURA LINDHEIMERI / WHITE GAURA
	HELICTOTRICHON SEMPERVIRENS / BLUE OAT GRASS
	LAVANDULA A. 'MUNSTEAD' / ENGLISH LAVENDER
GROUNDCOVERS	
	CARISSA M. 'GREEN CARPET' / GREEN CARPET NATAL PLUM
	ROSMARINUS O. 'IRENE' / IRENE ROSEMARY
	THYMUS SERPYLLUM / CREEPING THYME
	BRUSH OR CHIPPED MULCH



PLANTING LEGEND

Symbol	Botanical Name / Common Name	Mature Size H x W	Qty.	Water Requirement	Sun/Shade	Design Feature Key
<u>TREES</u>						
	CERCIS C. 'FOREST PANSY' / FOREST PANSY EASTERN REDBUD	20' x 25'	1	M	FS	FL
<u>SCREEN SHRUBS</u>						
	WESTRINGIA 'WYNYABBIE GEM' / COAST ROSEMARY	6-8' x 4-6'	6	L	FS/PS/S	FDN
<u>MEDIUM SHRUBS</u>						
	ABELIA X G. 'SHERWOODII' / DWARF ABELIA	3-4' x 3-5'	6	M	FS	FDN
	ACANTHUS MOLLIS / BEAR'S BREECH	3-4' x 2-3'	7	L	PS/S	AC
	SALVIA LEUCANTHA 'MIDNIGHT' / PURPLE MEXICAN SAGE	3-4' x 4-6'	9	L	FS/PS/S	AC
	VERBENA BONARIENSIS / PURPLE TOP	4-6' x 2-4'	11	L	FS	EV
<u>SMALL SHRUBS</u>						
	BULBINE FRUTESCENS / BULBINE	1' x 1-2'	18	L	FS	FL
	GAURA LINDHEIMERI / WHITE GAURA	3-4' x 1-2'	30	M	FS	FL
	HELICTOTRICHON SEMPERVIRENS / BLUE OAT GRASS	1-2' x 1-2'	13	M	PS/S	GRS
	LAVANDULA A. 'MUNSTEAD' / ENGLISH LAVENDER	1-2' x 1-2'	17	L	FS	FL
<u>GROUNDCOVERS</u>						
	CARISSA M. 'GREEN CARPET' / GREEN CARPET NATAL PLUM	1-1.5' x 4-5'	3	L	FS/PS	EV
	ROSMARINUS O. 'IRENE' / IRENE ROSEMARY	2-3' x 6-8'	4	VL	FS	EV
	THYMUS SERPYLLUM / CREEPING THYME	1-2" x 12-15"	12	M	FS	FL
	BRUSH OR CHIPPED MULCH					

NOTE:
REFER TO COTTAGE LANDSCAPE PLANT
PALETTE FOR ALTERNATIVE PLANT CHOICES.



CERCIS C. 'FOREST PANSY'



WESTRINGIA 'WYNYABBIE GEM'



ABELIA X G. 'SHERWOODII'



ACANTHUS MOLLIS



SALVIA LEUCANTHA
'MIDNIGHT'



VERBENA BONARIENSIS



BULBINE FRUTESCENS



GAURA LINDHEIMERI



HELICTOTRICHON
SEMPERVIRENS



LAVANDULA A. 'MUNSTEAD'



CARISSAM.
'GREEN CARPET'



ROSMARINUS O.
'IRENE'



THYMUS SERPYLLUM



BRUSH OR
CHIPPED MULCH

**WATER REQUIREMENT
KEY**
VL = VERY LOW
L = LOW
M = MODERATE

**SUN/SHADE
KEY**
FS = FULL SUN
PS = PART SUN
S = SHADE

DESIGN FEATURE KEY
AC = ACCENT
EV = EVERGREEN
FA = FALL COLOR
FDN = FOUNDATION PLANTS
FL = FLOWER
FR = FRUIT
GRS = ORNAMENTAL GRASS
GC = GROUNDCOVER

SUSTAINABILITY LEGEND




Rain Barrel







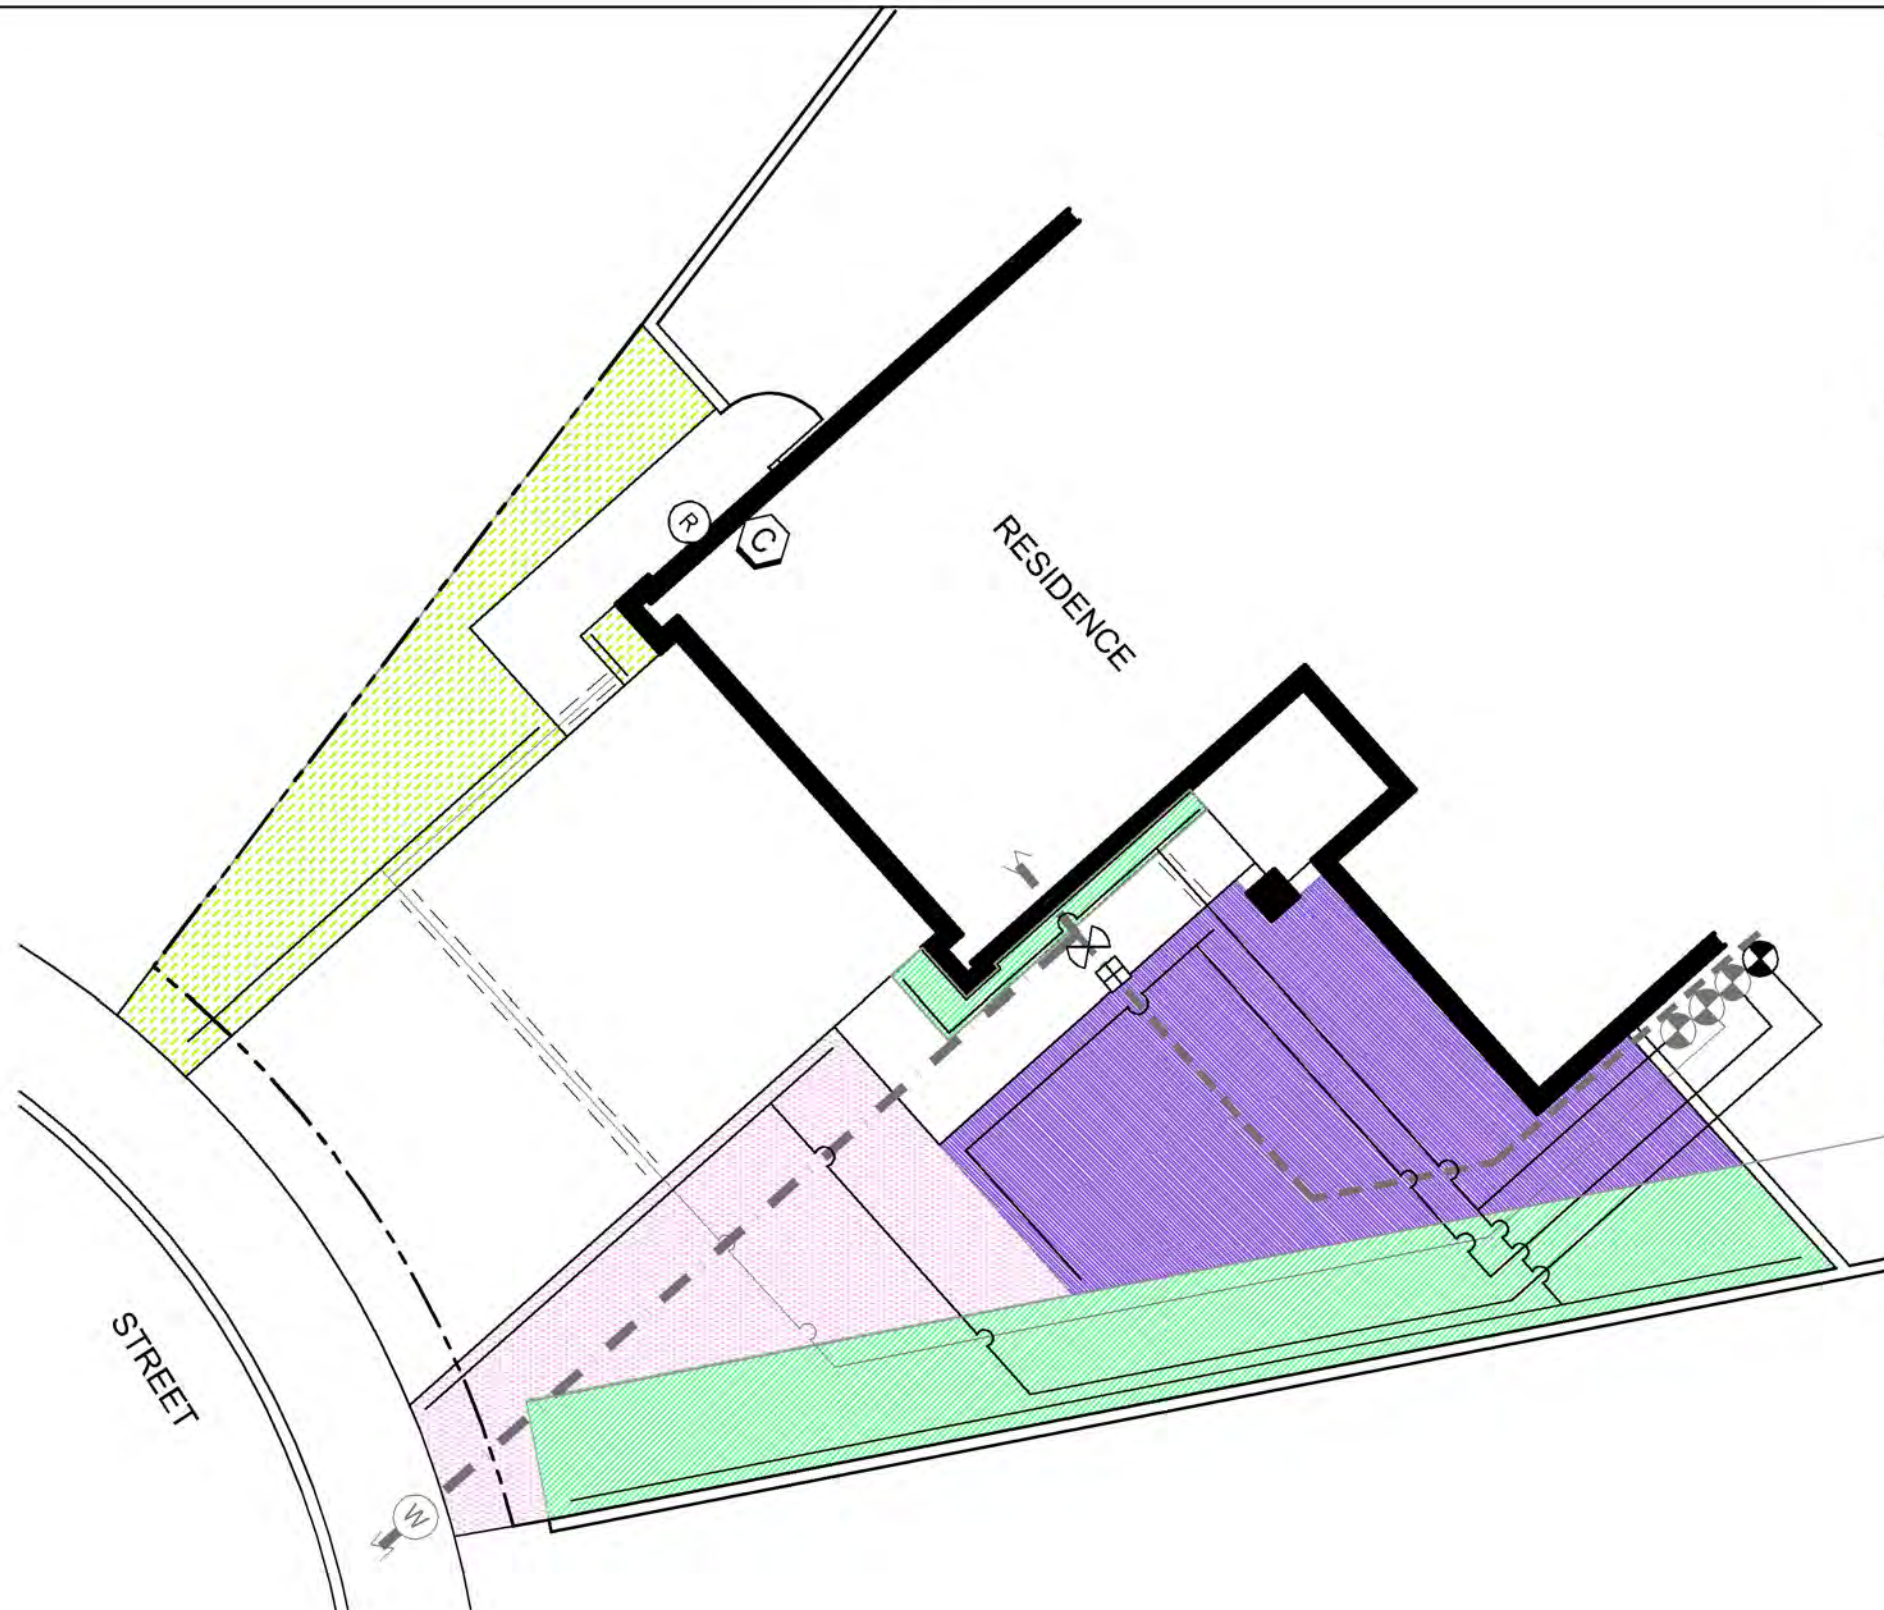









*****All Turf Removal Program projects must include a minimum of 3 plants per 100 square feet of turf removed and at least one approved sustainability feature. Refer to the MWDOC Turf Removal Program's website for more information.**




COTTAGE 3 PLANTING LEGEND AND PHOTOS




IRRIGATION SYMBOL LEGEND

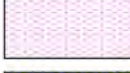-  EXISTING WATER METER
-  EXISTING HOUSE WATER SERVICE LINE
-  NEW OR EXISTING BALL VALVE
-  NEW OR EXISTING PRESSURE REGULATOR (IF OVER 50 PSI)
-  EXISTING IRRIGATION MAINLINE
-  EXISTING IRRIGATION LATERAL LINE
-  EXISTING IRRIGATION ANTI-SIPHON CONTROL VALVE W/ FILTER
-  NEW IRRIGATION LATERAL LINE
-  NEW OR EXISTING PIPE SLEEVE UNDER PAVEMENTS
-  NEW IRRIGATION ANTI-SIPHON CONTROL VALVE W/ FILTER
-  NEW OR EXISTING SMART CONTROLLER
-  NEW OR EXISTING RAIN SHUT-OFF DEVICE
-  ZONE 1 - PART SUN & FOUNDATION SUBSURFACE DRIP IRRIGATION
-  ZONE 2 - FULL SUN & LANDSCAPE SUBSURFACE DRIP IRRIGATION
-  ZONE 3 - FULL SUN & LANDSCAPE SUBSURFACE DRIP IRRIGATION
-  ZONE 4 - FULL SUN & LANDSCAPE SUBSURFACE DRIP IRRIGATION

DISCLAIMER:
THIS IS A GENERIC IRRIGATION PLAN AND NOT A TRUE REPRESENTATION OF YOUR EXISTING IRRIGATION SYSTEM. THE LOCATION OF MAIN LINES, LATERAL LINES, VALVES, HEADS, AND OTHER COMPONENTS WILL VARY.

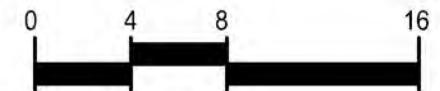


SUBSURFACE DRIP IRRIGATION SAMPLE PLAN 3

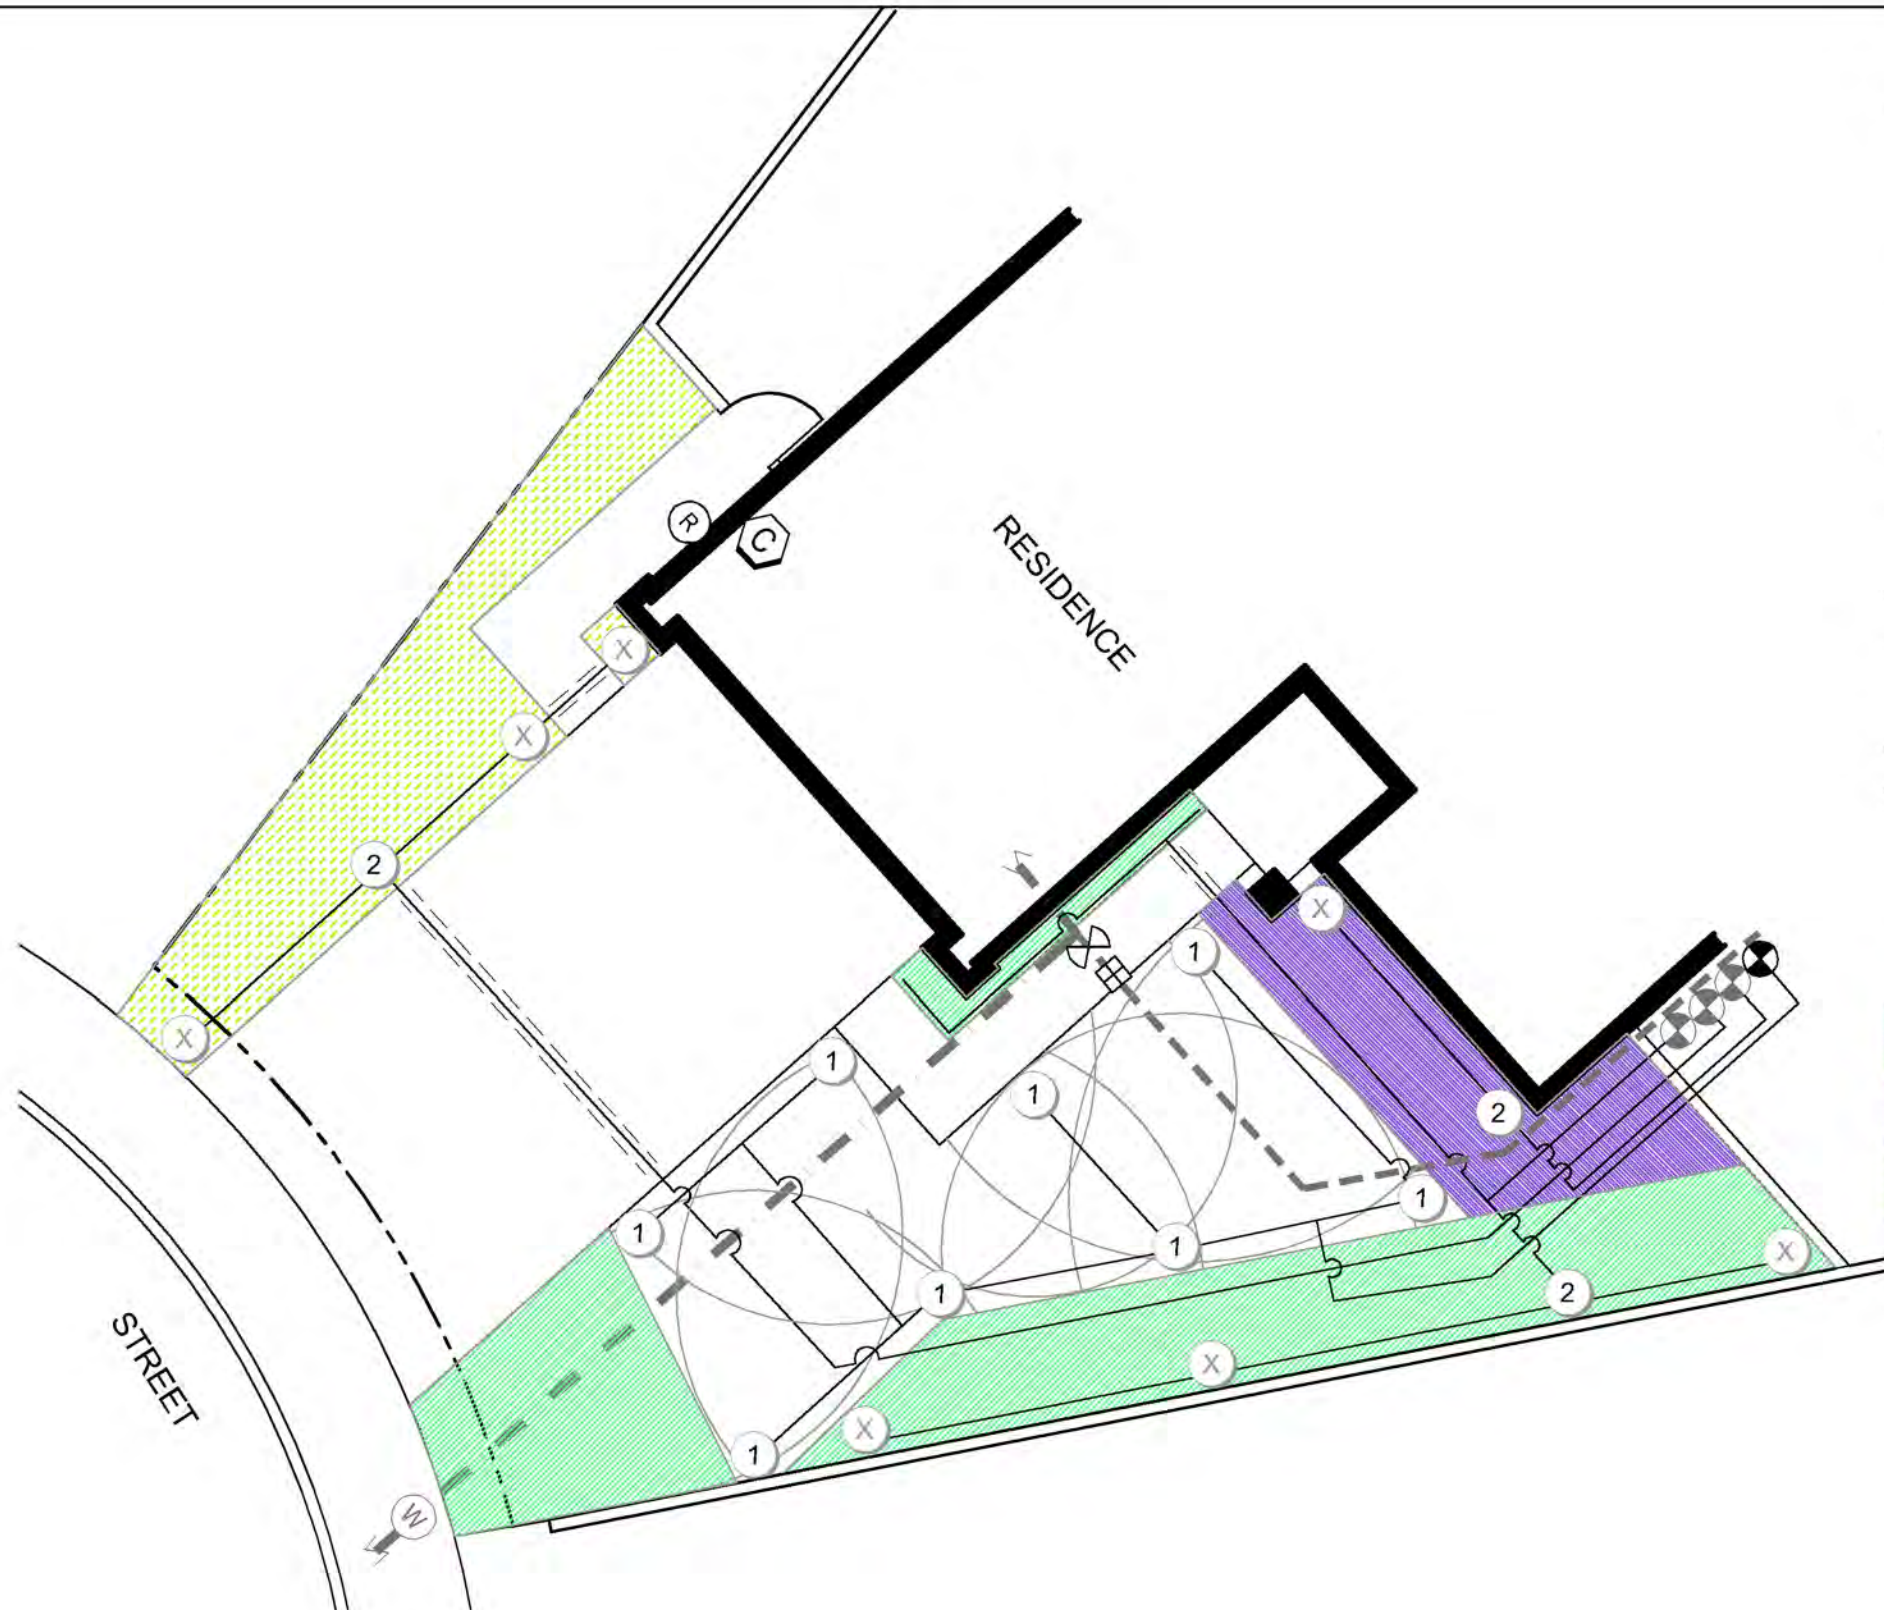

IRRIGATION SYMBOL LEGEND

- ① CONVERT HEAD FROM SPRAY TO ROTOR:
SPRAY - HUNTER MP1000
- ② CONVERT HEAD TO DRIP:
RAINBIRD 1800-RETRO
- ⊗ CAP EXISTING HEAD
- Ⓜ EXISTING WATER METER
- — — — — EXISTING HOUSE WATER SERVICE LINE
- ⊗ NEW OR EXISTING BALL VALVE
- ⊞ NEW OR EXISTING PRESSURE REGULATOR (IF OVER 50 PSI)
- - - - - EXISTING IRRIGATION MAINLINE
- — — — — EXISTING IRRIGATION LATERAL LINE
- ⊗ EXISTING IRRIGATION ANTI-SIPHON CONTROL VALVE W/ FILTER
- — — — — NEW IRRIGATION LATERAL LINE
- - - - - NEW OR EXISTING PIPE SLEEVE UNDER PAVEMENTS
- ⊗ NEW IRRIGATION ANTI-SIPHON CONTROL VALVE W/ FILTER
- ⓐ NEW OR EXISTING SMART CONTROLLER
- Ⓡ NEW OR EXISTING RAIN SHUT-OFF DEVICE
- ▨ ZONE 1 - PART SUN & LANDSCAPE SUBSURFACE DRIP IRRIGATION
- ▨ ZONE 2 - FULL SUN & FOUNDATION SUBSURFACE DRIP IRRIGATION
- ▨ ZONE 3 - FULL SUN & LANDSCAPE SUBSURFACE DRIP IRRIGATION

DISCLAIMER:
THIS IS A GENERIC IRRIGATION PLAN AND NOT A TRUE REPRESENTATION
OF YOUR EXISTING IRRIGATION SYSTEM. THE LOCATION OF MAIN LINES,
LATERAL LINES, VALVES, HEADS, AND OTHER COMPONENTS WILL VARY.

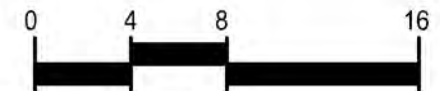

HEAD CONVERSION AND SUBSURFACE DRIP IRRIGATION SAMPLE PLAN 3