



MEDITERRANEAN LANDSCAPE SAMPLE PLAN 2

MEDITERRANEAN 2 - SAMPLE PLANTING PLAN

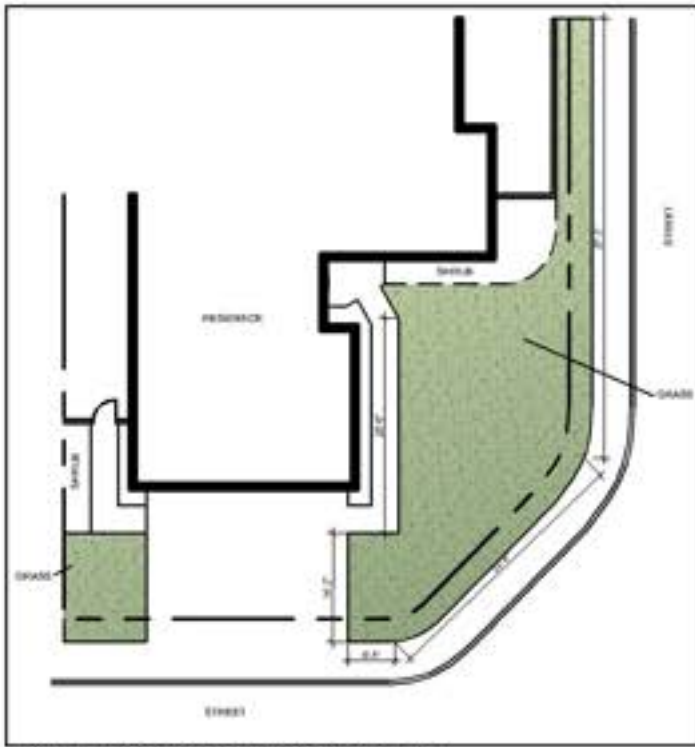


EXISTING CONDITIONS DIAGRAM

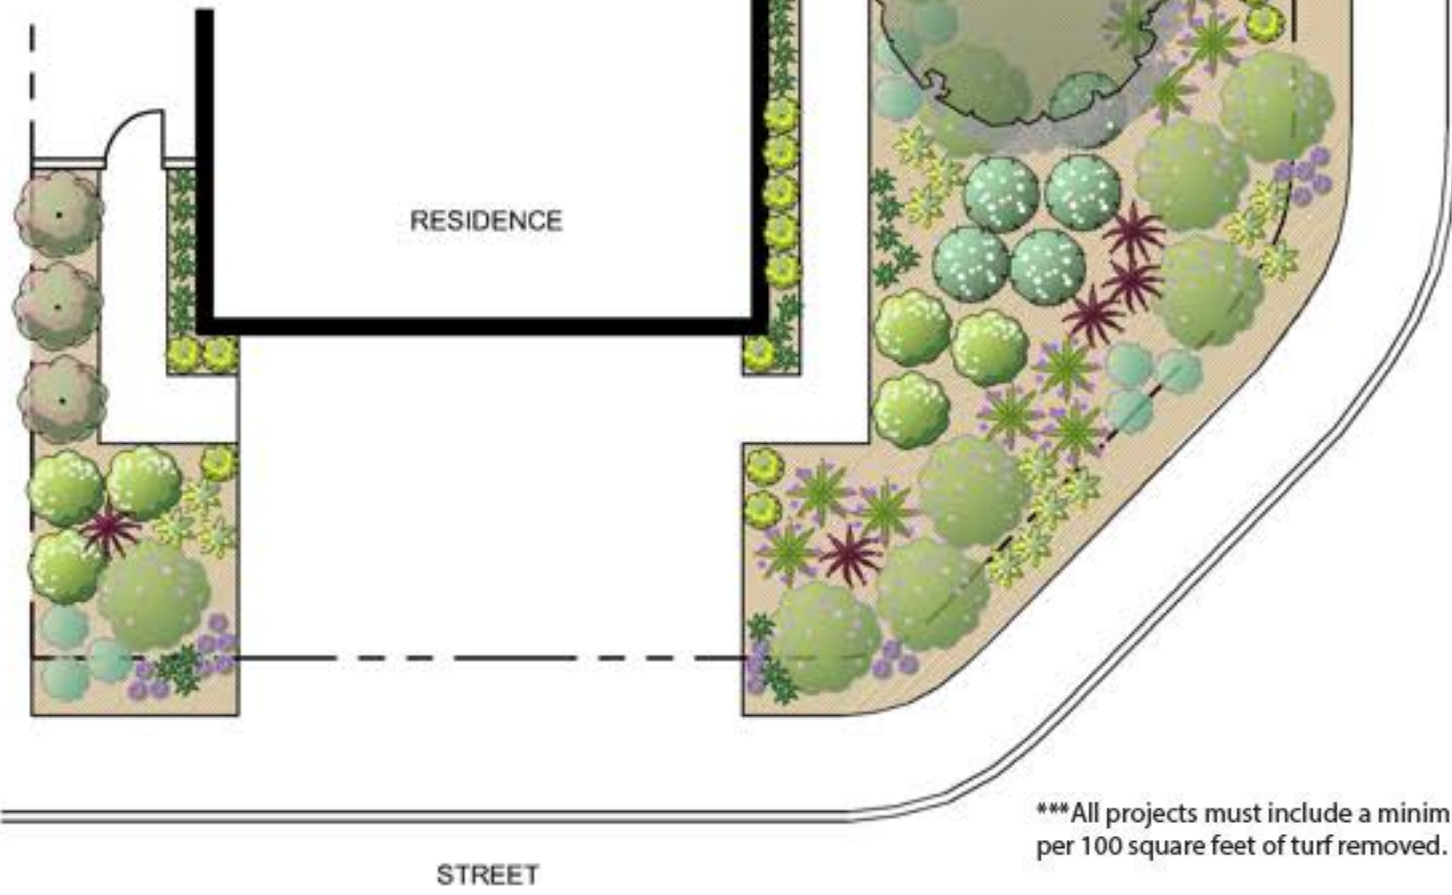

***All projects must include a minimum of 3 plants per 100 square feet of turf removed.

SAMPLE PLANTING PLAN

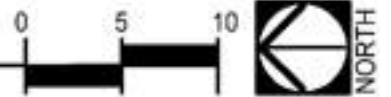













PLANT KEY

Symbol	Botanical Name / Common Name
TREES	
	<i>OLEA EUROPAEA</i> 'SWAN HILL' / SWAN HILL EUROPEAN OLIVE
SCREEN SHRUBS	
	<i>LAURUS NOBILIS</i> 'GREEN STEM' / GREEN STEM LAUREL
	<i>WESTRINGIA</i> 'WYNYABBIE GEM' / COAST ROSEMARY
MEDIUM SHRUBS	
	<i>CISTUS X HYBRIDUS</i> / WHITE ROCKROSE
	<i>PHORMIUM</i> 'BLACK ADDER' / BLACK ADDER FLAX
	<i>WESTRINGIA</i> F. 'MORNING LIGHT' / COAST ROSEMARY
SMALL SHRUBS	
	<i>ACHILLEA</i> X 'MOONSHINE' / MOONSHINE YARROW
	<i>ANIGOZANTHOS</i> 'BUSH GOLD' / BUSH GOLD KANGAROO PAW
	<i>LAVANDULA DENTATA</i> / FRENCH LAVENDER
	<i>YUCCA RUPICOLA</i> / TWISTED LEAF YUCCA
GROUNDCOVERS	
	<i>ROSMARINUS</i> O. 'HUNTINGTON CARPET' / CARPET ROSEMARY
	<i>SENECIO MANDRALISCAE</i> / KLEINIA
	<i>THYMUS SERPYLLUM</i> / CREEPING THYME
	BRUSH OR CHIPPED MULCH



PLANTING LEGEND

Symbol	Botanical Name / Common Name	Mature Size H x W	Qty.	Water Requirement	Sun/Shade	Design Feature Key
TREES						
	OLEA EUROPAEA 'SWAN HILL' / SWAN HILL EUROPEAN OLIVE	15-25' x 15-20'	1	L	FS	EV
SCREEN SHRUBS						
	LAURUS NOBILIS 'GREEN STEM' / GREEN STEM LAUREL	12-18' x 6-9'	3	L	FS/PS	EV
	WESTRINGIA 'WYNYABBIE GEM' / COAST ROSEMARY	6-8' x 4-6'	11	L	FS/PS/S	FDN
MEDIUM SHRUBS						
	CISTUS X HYBRIDUS / WHITE ROCKROSE	2-4' x 4-5'	9	L	FS	FL
	PHORMIUM 'BLACK ADDER' / BLACK ADDER FLAX	3-4' x 2-3'	9	M	FS/PS	AC
	WESTRINGIA F. 'MORNING LIGHT' / COAST ROSEMARY	3-4' x 3-4'	5	L	FS	EV
SMALL SHRUBS						
	ACHILLEA X 'MOONSHINE' / MOONSHINE YARROW	1-2' x 2-3'	14	L	FS	FL
	ANIGOZANTHOS 'BUSH GOLD' / BUSH GOLD KANGAROO PAW	1-2' x 2-3'	20	L	FS	FL
	LAVANDULA DENTATA / FRENCH LAVENDER	2-3' x 4-5'	14	L	FS	FL
	YUCCA RUPICOLA / TWISTED LEAF YUCCA	2' x 2-3'	28	VL	FS/PS	AC
GROUNDCOVERS						
	ROSMARINUS O. 'HUNTINGTON CARPET' / HUNTINGTON CARPET ROSEMARY	1-2' x 8'	9	VL	FS	EV
	SENECIO MANDRALISCAE / KLEINIA	1-2' x 2-3'	25	L	FS	FL
	THYMUS SERPYLLUM / CREEPING THYME	1-2' x 12-15"	25	M	FS	FL
	BRUSH OR CHIPPED MULCH					

NOTE:
REFER TO MEDITERRANEAN PLANT PALETTE FOR ALTERNATIVE PLANT CHOICES.

SUN/SHADE KEY
FS = FULL SUN
PS = PART SUN
S = SHADE

WATER REQUIREMENT KEY
VL = VERY LOW
L = LOW
M = MODERATE

DESIGN FEATURE KEY
AC = ACCENT
EV = EVERGREEN
FA = FALL COLOR
FDN = FOUNDATION PLANTS
FL = FLOWER
FR = FRUIT
GRS = ORNAMENTAL GRASS
GC = GROUND COVER



SUSTAINABILITY LEGEND




Rain Barrel







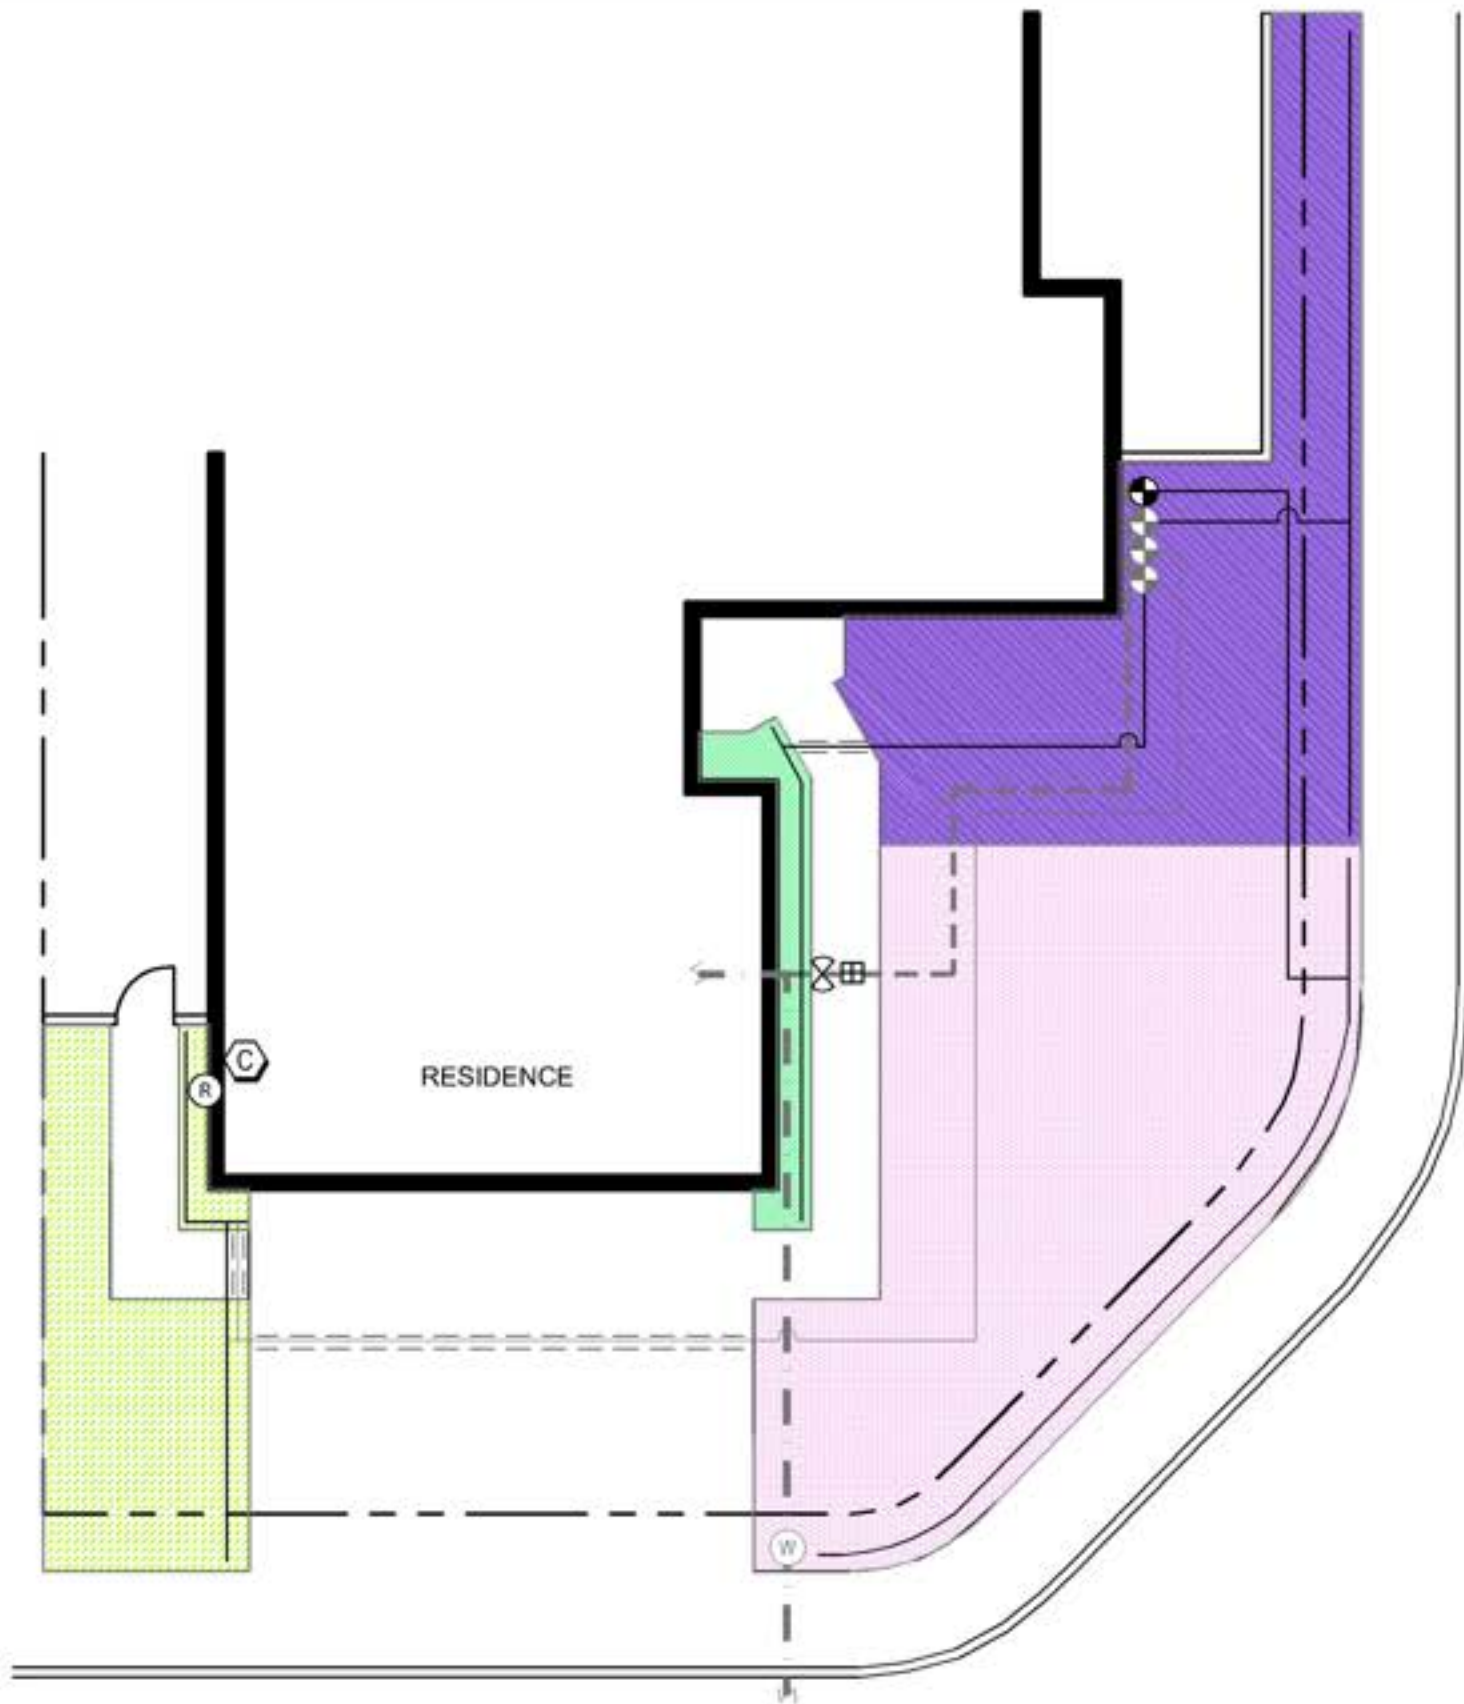







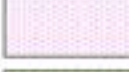
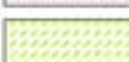
*****All Turf Removal Program projects must include a minimum of 3 plants per 100 square feet of turf removed and at least one approved sustainability feature. Refer to the MWDOC Turf Removal Program's website for more information.**



MEDITERRANEAN 2 PLANTING LEGEND AND PHOTOS




IRRIGATION SYMBOL LEGEND

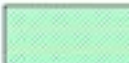-  EXISTING WATER METER
-  EXISTING HOUSE WATER SERVICE LINE
-  NEW OR EXISTING BALL VALVE
-  NEW OR EXISTING PRESSURE REGULATOR (IF OVER 50 PSI)
-  EXISTING IRRIGATION MAINLINE
-  EXISTING IRRIGATION LATERAL LINE
-  EXISTING IRRIGATION ANTI-SIPHON CONTROL VALVE W/ FILTER
-  NEW IRRIGATION LATERAL LINE
-  NEW OR EXISTING PIPE SLEEVE UNDER PAVEMENTS
-  NEW IRRIGATION ANTI-SIPHON CONTROL VALVE W/ FILTER
-  NEW OR EXISTING SMART CONTROLLER
-  NEW OR EXISTING RAIN SHUT-OFF DEVICE
-  ZONE 1 - PART SUN & FOUNDATION SUBSURFACE DRIP IRRIGATION
-  ZONE 2 - FULL SUN & FOUNDATION SUBSURFACE DRIP IRRIGATION
-  ZONE 3 - FULL SUN & LANDSCAPE SUBSURFACE DRIP IRRIGATION
-  ZONE 4 - FULL SUN & LANDSCAPE SUBSURFACE DRIP IRRIGATION

DISCLAIMER:
THIS IS A GENERIC IRRIGATION PLAN AND NOT A TRUE REPRESENTATION OF YOUR EXISTING IRRIGATION SYSTEM. THE LOCATION OF MAIN LINES, LATERAL LINES, VALVES, HEADS, AND OTHER COMPONENTS WILL VARY.



SUBSURFACE DRIP IRRIGATION SAMPLE PLAN 2

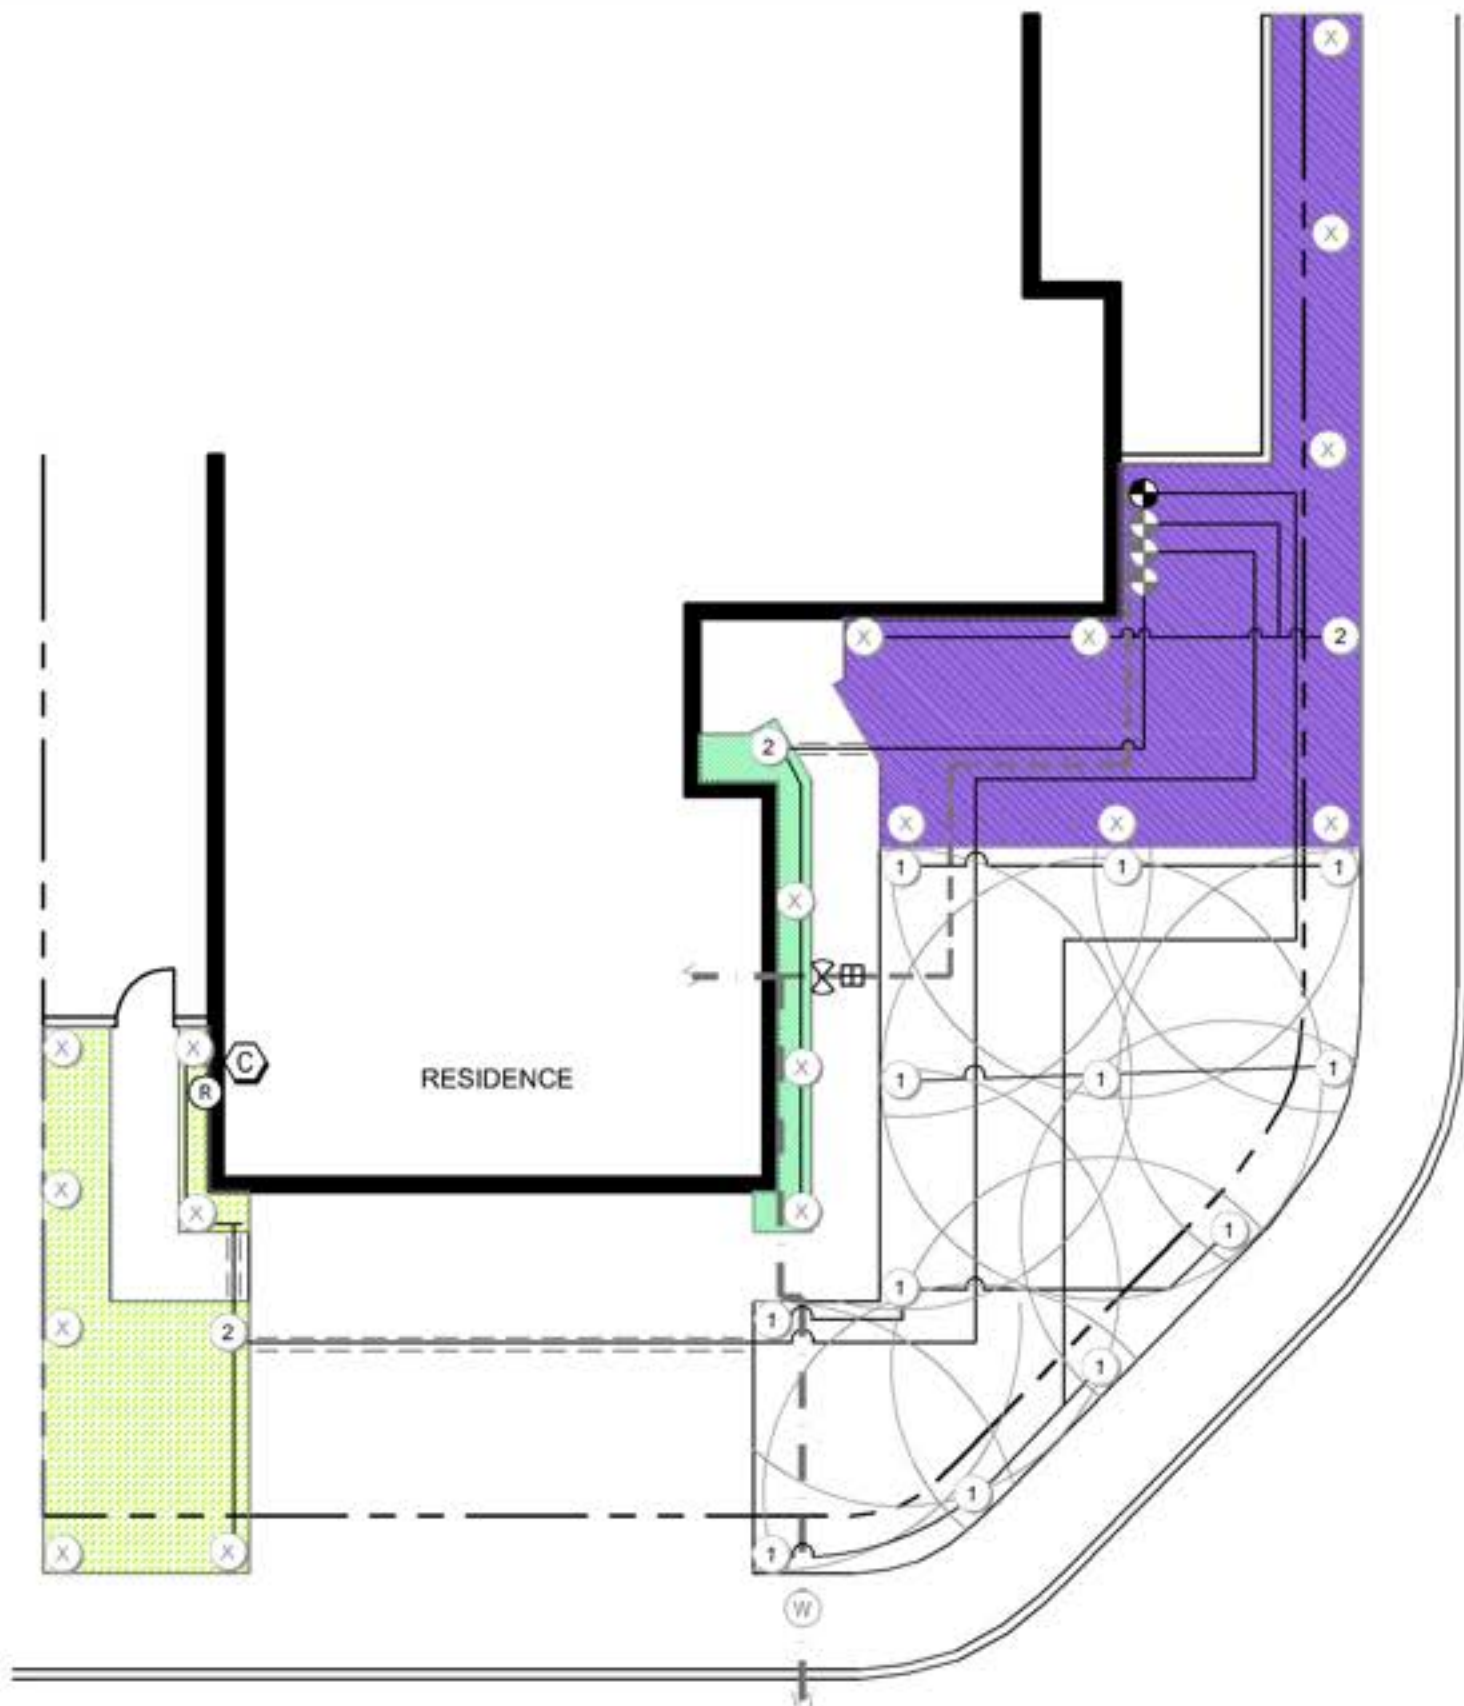

IRRIGATION SYMBOL LEGEND

- ① CONVERT HEAD FROM SPRAY TO ROTOR:
SPRAY - HUNTER MP1000
- ② CONVERT HEAD TO DRIP:
RAINBIRD 1800-RETRO
- ⊗ CAP EXISTING HEAD
- Ⓜ EXISTING WATER METER
- — — — — EXISTING HOUSE WATER SERVICE LINE
- ⊗ NEW OR EXISTING BALL VALVE
- ⊞ NEW OR EXISTING PRESSURE REGULATOR (IF OVER 50 PSI)
- - - - - EXISTING IRRIGATION MAINLINE
- — — — — EXISTING IRRIGATION LATERAL LINE
- ⊕ EXISTING IRRIGATION ANTI-SIPHON CONTROL VALVE W/ FILTER
- — — — — NEW IRRIGATION LATERAL LINE
- - - - - NEW OR EXISTING PIPE SLEEVE UNDER PAVEMENTS
- ⊕ NEW IRRIGATION ANTI-SIPHON CONTROL VALVE W/ FILTER
- Ⓢ NEW OR EXISTING SMART CONTROLLER
- Ⓡ NEW OR EXISTING RAIN SHUT-OFF DEVICE
- ZONE 1 - PART SUN & FOUNDATION SUBSURFACE DRIP IRRIGATION
- ZONE 2 - FULL SUN & FOUNDATION SUBSURFACE DRIP IRRIGATION
- ZONE 3 - FULL SUN & LANDSCAPE SUBSURFACE DRIP IRRIGATION

DISCLAIMER:
THIS IS A GENERIC IRRIGATION PLAN AND NOT A TRUE REPRESENTATION
OF YOUR EXISTING IRRIGATION SYSTEM. THE LOCATION OF MAIN LINES,
LATERAL LINES, VALVES, HEADS, AND OTHER COMPONENTS WILL VARY.



HEAD CONVERSION AND SUBSURFACE DRIP IRRIGATION SAMPLE PLAN 2