
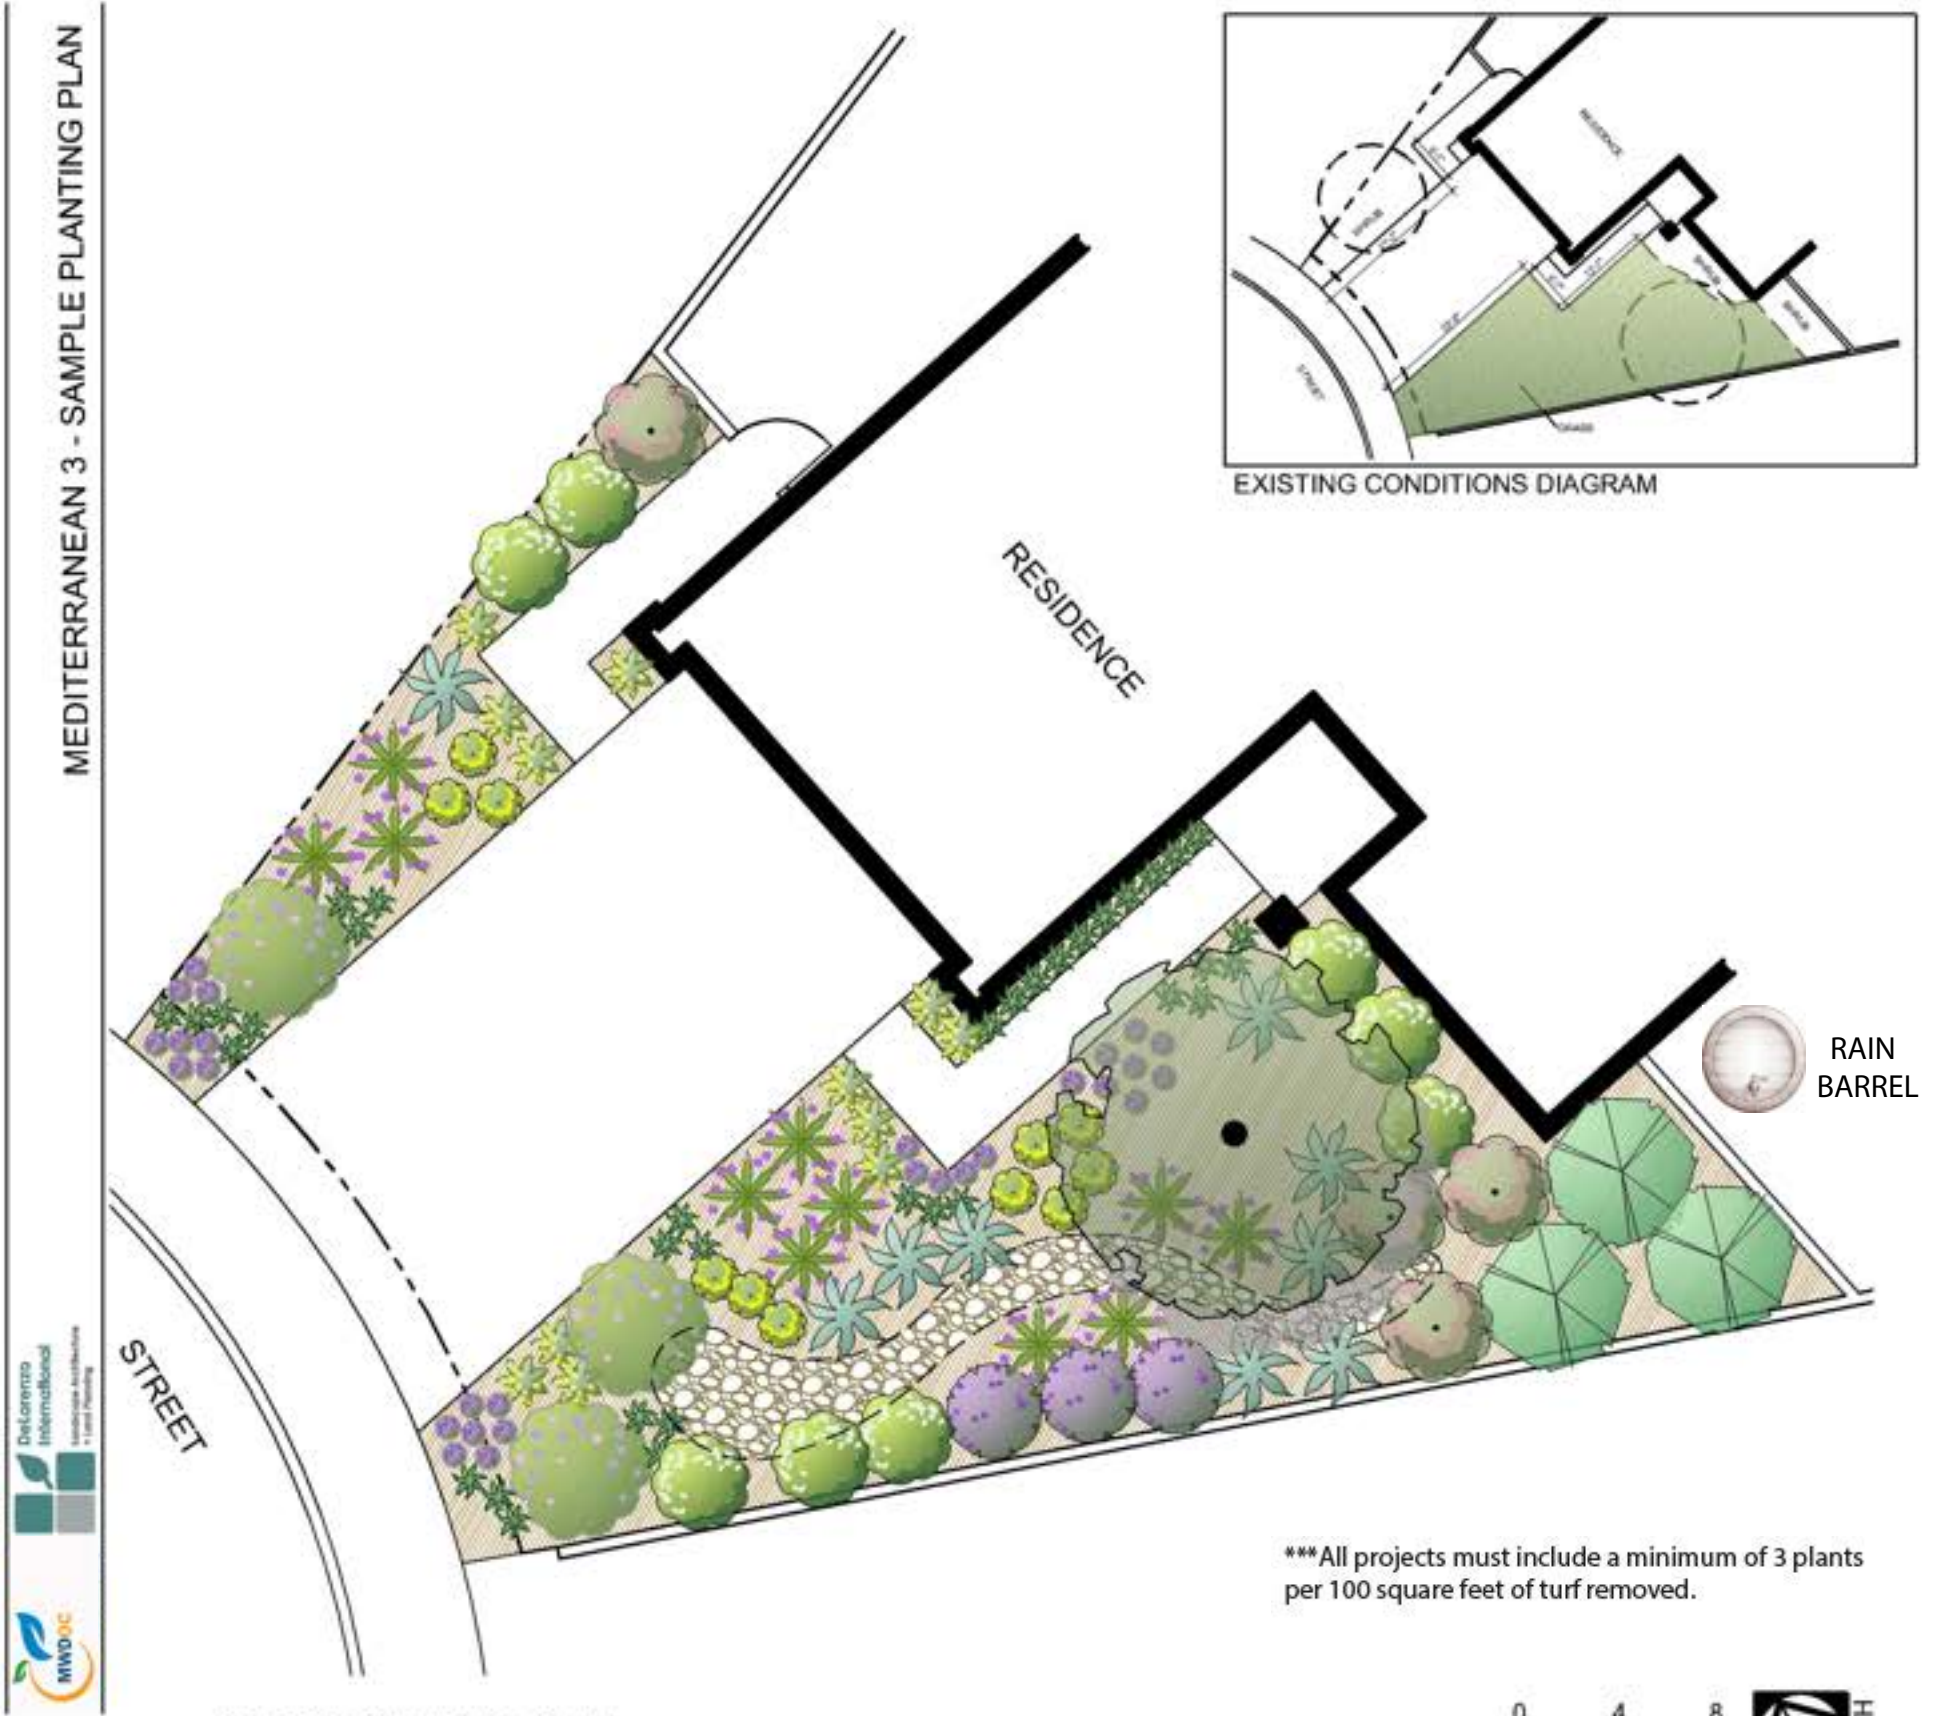


# MEDITERRANEAN LANDSCAPE SAMPLE PLAN 3

MEDITERRANEAN 3 - SAMPLE PLANTING PLAN

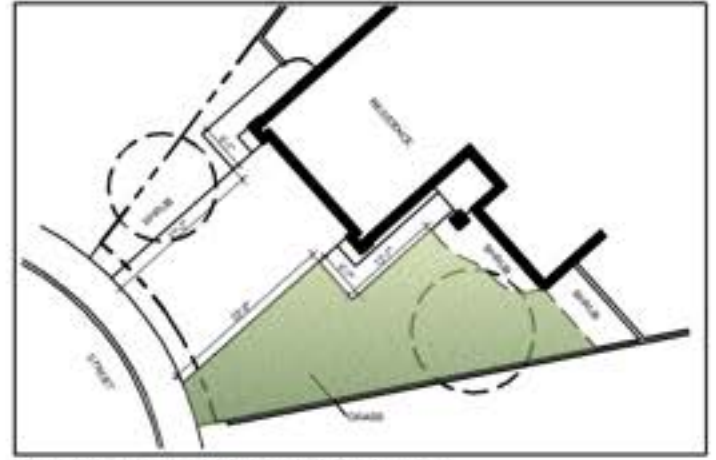

\*\*\*All projects must include a minimum of 3 plants per 100 square feet of turf removed.

SAMPLE PLANTING PLAN
















## PLANT KEY

Symbol	Botanical Name / Common Name
<b>TREES</b>	
	OLEA EUROPAEA 'SWAN HILL' / SWAN HILL EUROPEAN OLIVE
<b>SCREEN SHRUBS</b>	
	PITTOSPORUM T. 'SILVER SHEEN' / SILVER SHEEN KOHUHU
	WESTRINGIA 'WYNYABBIE GEM' / COAST ROSEMARY
<b>MEDIUM SHRUBS</b>	
	AGAVE WEBERI / WEBER AGAVE
	CISTUS X HYBRIDUS / WHITE ROCKROSE
	ROSMARINUS O. 'TUSCAN BLUE' / TUSCAN BLUE ROSEMARY
<b>SMALL SHRUBS</b>	
	ACHILLEA X 'MOONSHINE' / MOONSHINE YARROW
	ANIGOZANTHOS 'BUSH GOLD' / BUSH GOLD KANGAROO PAW
	LAVANDULA DENTATA / FRENCH LAVENDER
	YUCCA RUPICOLA / TWISTED LEAF YUCCA
<b>GROUNDCOVERS</b>	
	ROSMARINUS O. 'HUNTINGTON CARPET' / CARPET ROSEMARY
	THYMUS SERPYLLUM / CREEPING THYME
	BRUSH OR CHIPPED MULCH
	COBBLE



# PLANTING LEGEND

Symbol	Botanical Name / Common Name	Mature Size H x W	Qty.	Water Requirement	Sun/Shade	Design Feature Key
<u>TREES</u>						
	OLEA EUROPAEA 'SWAN HILL' / SWAN HILL EUROPEAN OLIVE	15-25' x 15-20'	1	L	FS	EV
<u>SCREEN SHRUBS</u>						
	PITTOSPORUM T. 'SILVER SHEEN' / SILVER SHEEN KOHUHU	12-16' x 6-8'	3	M	FS/PS	EV
	WESTRINGIA 'WYNYABBIE GEM' / COAST ROSEMARY	6-8' x 4-6'	4	L	FS/PS/S	FDN
<u>MEDIUM SHRUBS</u>						
	AGAVE WEBERI / WEBER AGAVE	5' x 6-10'	9	L	FS	AC
	CISTUS X HYBRIDUS / WHITE ROCKROSE	2-4' x 4-5'	8	L	FS	FL
	ROSMARINUS O. 'TUSCAN BLUE' / TUSCAN BLUE ROSEMARY	4-6' x 4-5'	3	VL	FS	EV
<u>SMALL SHRUBS</u>						
	ACHILLEA X 'MOONSHINE' / MOONSHINE YARROW	1-2' x 2-3'	11	L	FS	FL
	ANIGOZANTHOS 'BUSH GOLD' / BUSH GOLD KANGAROO PAW	1-2' x 2-3'	12	L	FS	FL
	LAVANDULA DENTATA / FRENCH LAVENDER	2-3' x 4-5'	11	L	FS	FL
	YUCCA RUPICOLA / TWISTED LEAF YUCCA	2' x 2-3'	35	VL	FS/PS	AC
<u>GROUNDCOVERS</u>						
	ROSMARINUS O. 'HUNTINGTON CARPET' / HUNTINGTON CARPET ROSEMARY	1-2' x 8'	3	VL	FS	EV
	THYMUS SERPYLLUM / CREEPING THYME	1-2' x 12-15"	28	M	FS	FL

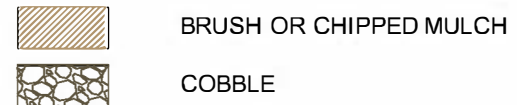

WATER REQUIREMENT KEY  
 VL = VERY LOW  
 L = LOW  
 M = MODERATE

SUN/SHADE  
 FS = FULL SUN  
 PS = PART SUN  
 S = SHADE


DESIGN FEATURE KEY  
 AC = ACCENT  
 EV = EVERGREEN  
 FA = FALL COLOR  
 FDN = FOUNDATION PLANTS  
 FL = FLOWER  
 FR = FRUIT  
 GRS = ORNAMENTAL GRASS  
 GC = GROUNDCOVER










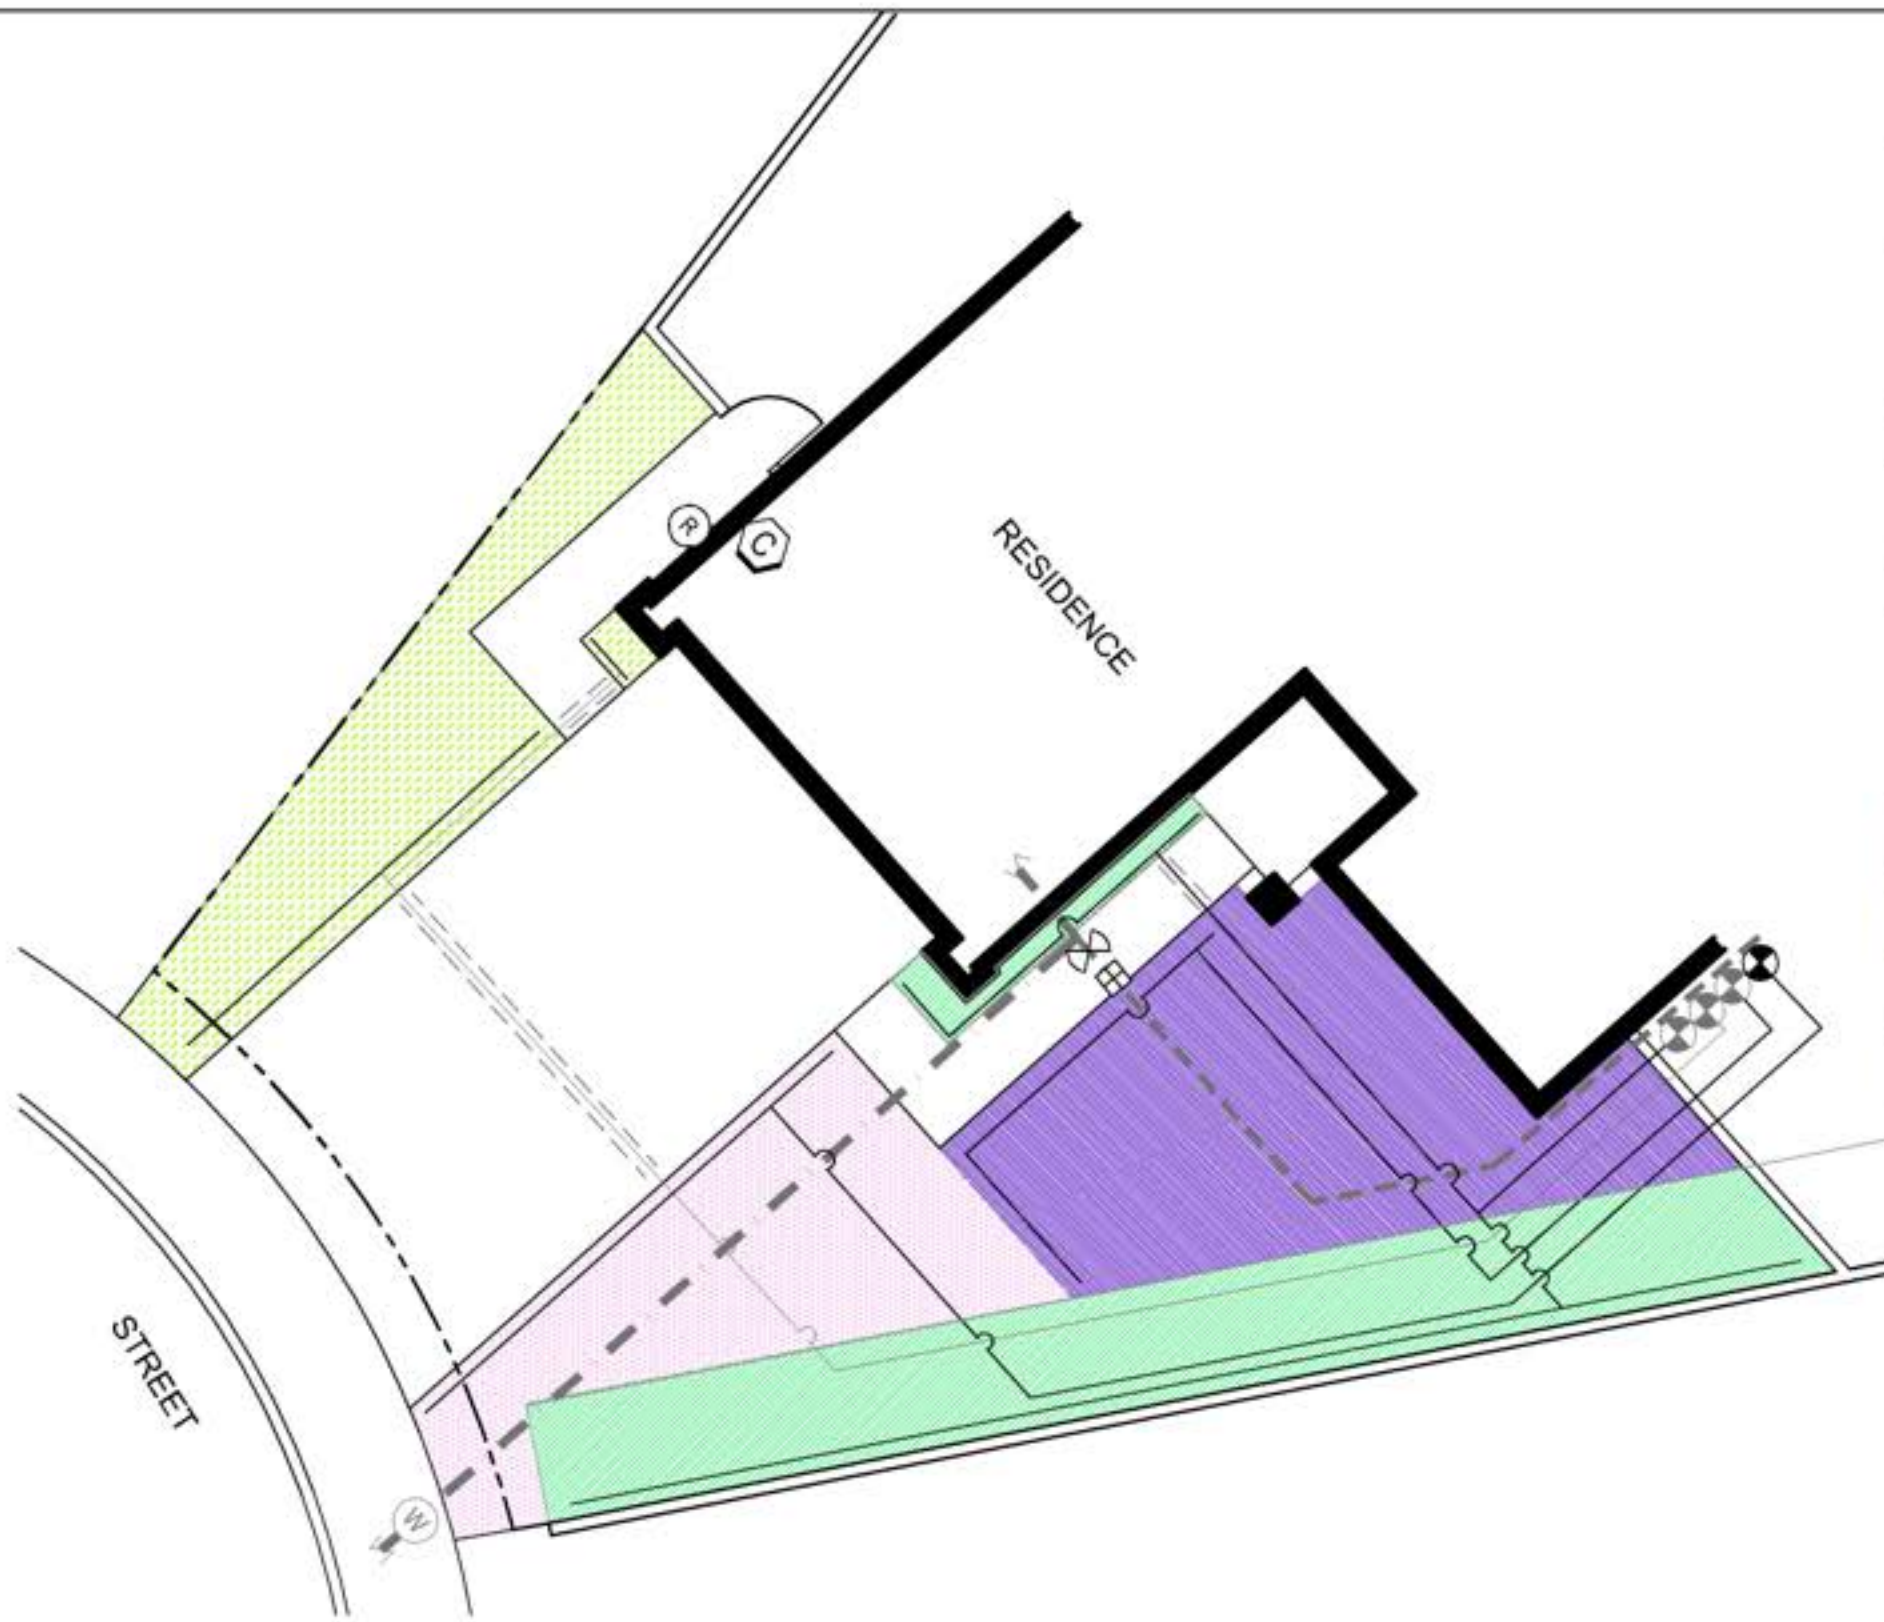





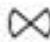


## SUSTAINABILITY LEGEND



\*\*\*All Turf Removal Program projects must include a minimum of 3 plants per 100 square feet of turf removed and at least one approved sustainability feature. Refer to the MWDOC Turf Removal Program's website for more information.




### IRRIGATION SYMBOL LEGEND

-  EXISTING WATER METER
-  EXISTING HOUSE WATER SERVICE LINE
-  NEW OR EXISTING BALL VALVE
-  NEW OR EXISTING PRESSURE REGULATOR (IF OVER 50 PSI)
-  EXISTING IRRIGATION MAINLINE
-  EXISTING IRRIGATION LATERAL LINE
-  EXISTING IRRIGATION ANTI-SIPHON CONTROL VALVE W/ FILTER
-  NEW IRRIGATION LATERAL LINE
-  NEW OR EXISTING PIPE SLEEVE UNDER PAVEMENTS
-  NEW IRRIGATION ANTI-SIPHON CONTROL VALVE W/ FILTER
-  NEW OR EXISTING SMART CONTROLLER
-  NEW OR EXISTING RAIN SHUT-OFF DEVICE
-  ZONE 1 - PART SUN & FOUNDATION SUBSURFACE DRIP IRRIGATION
-  ZONE 2 - FULL SUN & LANDSCAPE SUBSURFACE DRIP IRRIGATION
-  ZONE 3 - FULL SUN & LANDSCAPE SUBSURFACE DRIP IRRIGATION
-  ZONE 4 - FULL SUN & LANDSCAPE SUBSURFACE DRIP IRRIGATION

DISCLAIMER:  
THIS IS A GENERIC IRRIGATION PLAN AND NOT A TRUE REPRESENTATION  
OF YOUR EXISTING IRRIGATION SYSTEM. THE LOCATION OF MAIN LINES,  
LATERAL LINES, VALVES, HEADS, AND OTHER COMPONENTS WILL VARY.



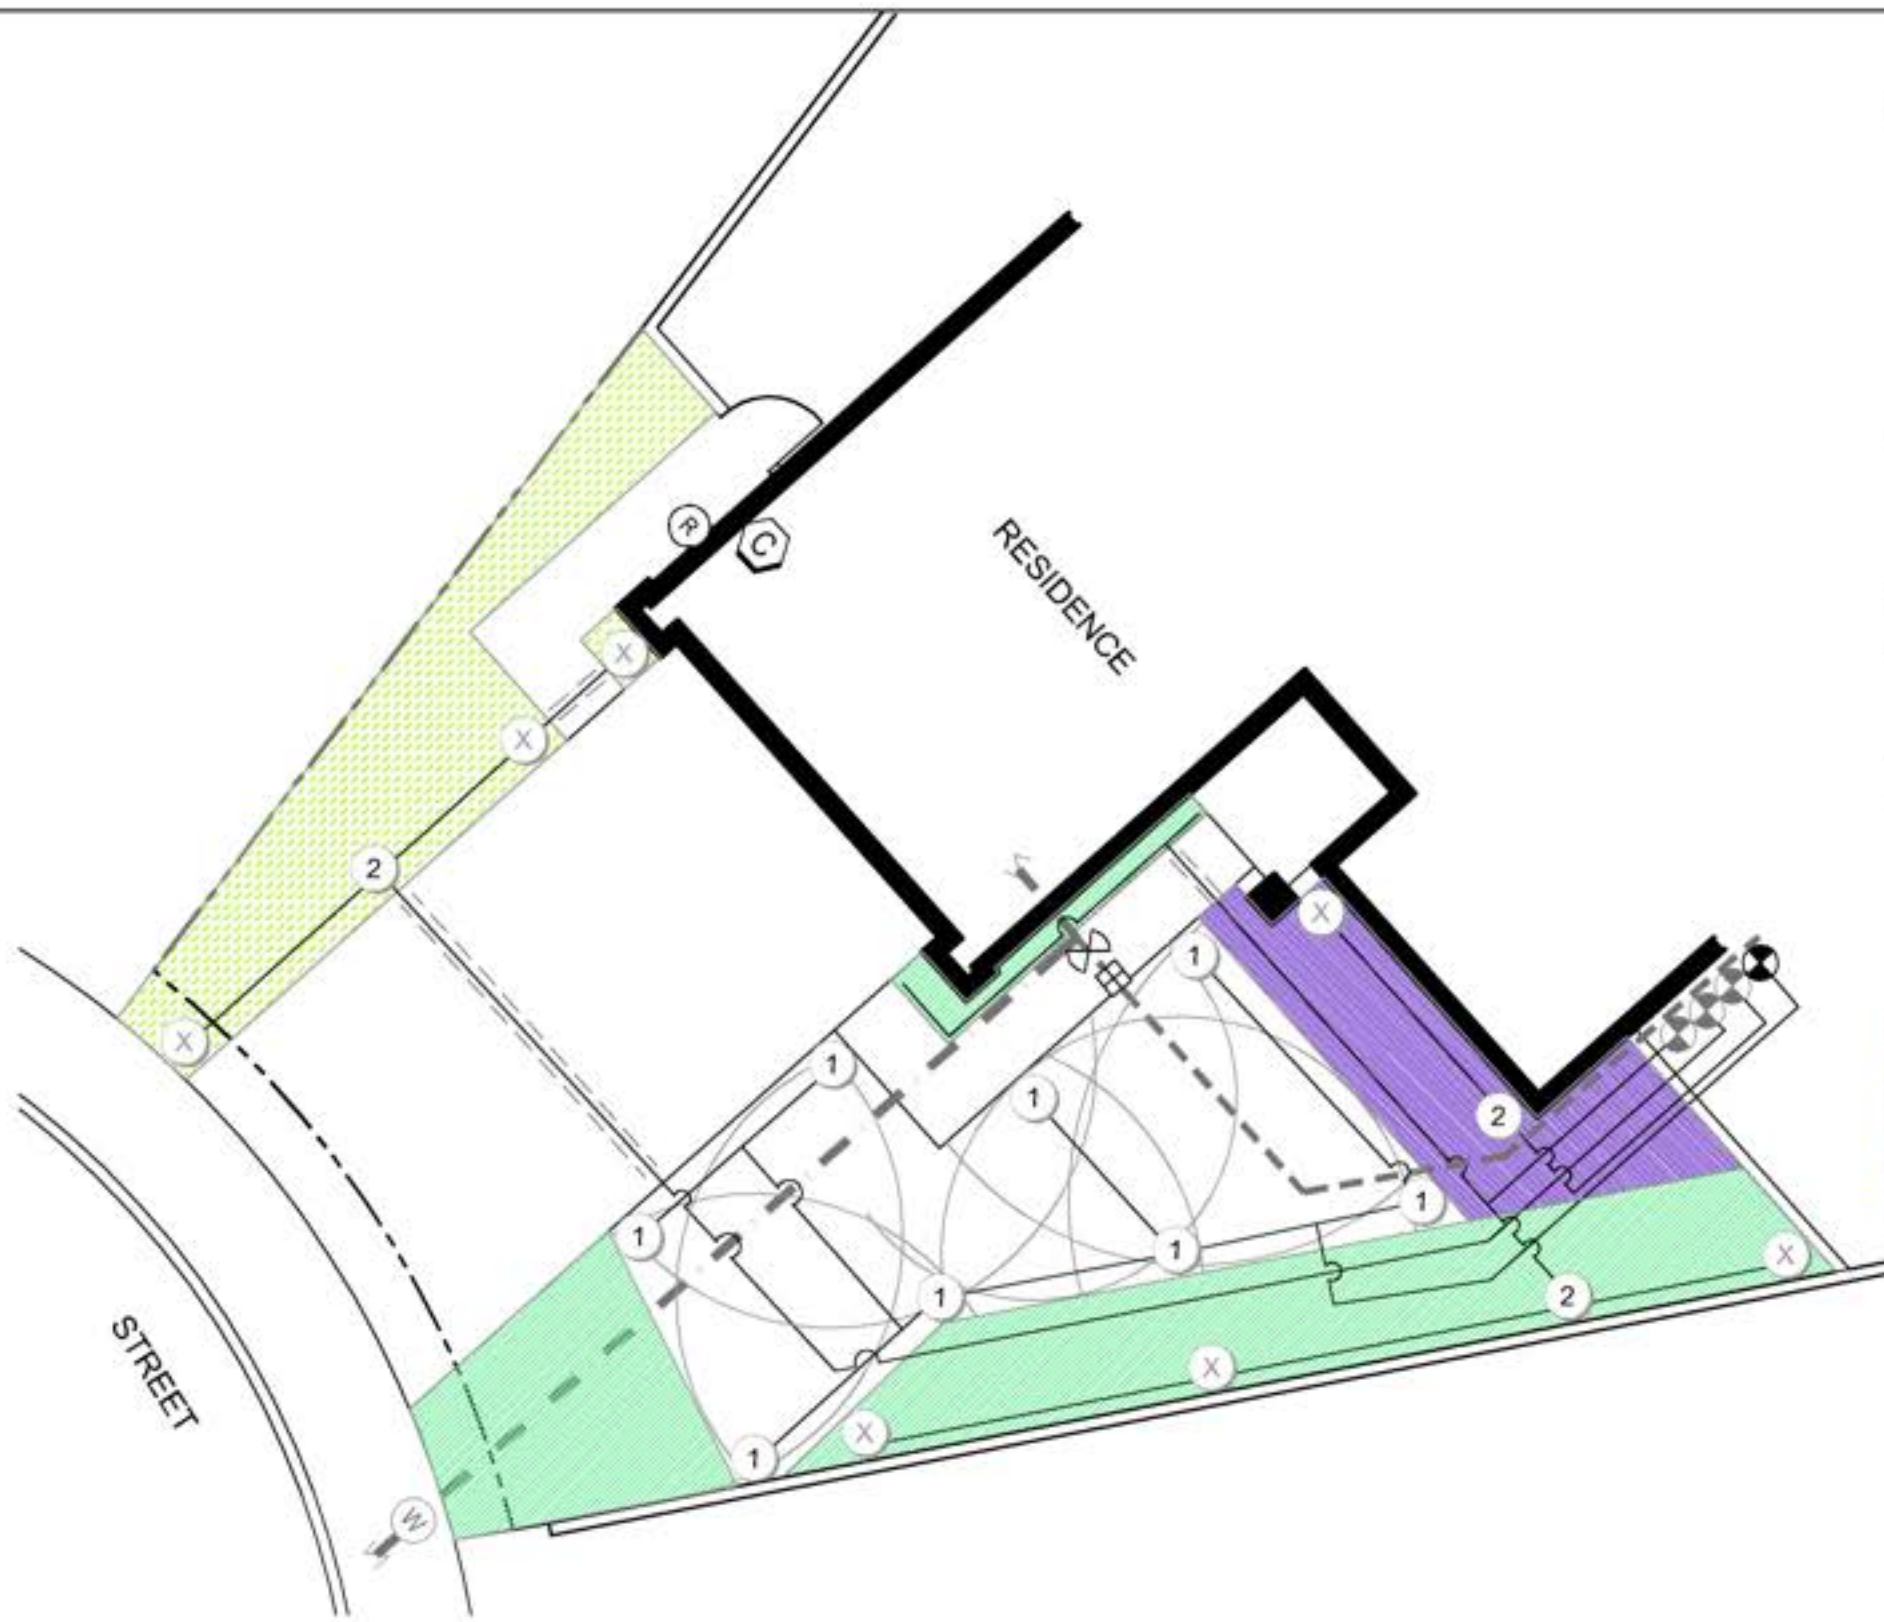

**IRRIGATION SYMBOL LEGEND**

- ① CONVERT HEAD FROM SPRAY TO ROTOR:  
SPRAY - HUNTER MP1000
- ② CONVERT HEAD TO DRIP:  
RAINBIRD 1800-RETRO
- ⊗ CAP EXISTING HEAD
- Ⓜ EXISTING WATER METER
- — — — — EXISTING HOUSE WATER SERVICE LINE
- ⊗ NEW OR EXISTING BALL VALVE
- Ⓜ NEW OR EXISTING PRESSURE REGULATOR (IF OVER 50 PSI)
- - - - - EXISTING IRRIGATION MAINLINE
- — — — — EXISTING IRRIGATION LATERAL LINE
- ⊗ EXISTING IRRIGATION ANTI-SIPHON CONTROL VALVE W/ FILTER
- — — — — NEW IRRIGATION LATERAL LINE
- - - - - NEW OR EXISTING PIPE SLEEVE UNDER PAVEMENTS
- ⊗ NEW IRRIGATION ANTI-SIPHON CONTROL VALVE W/ FILTER
- Ⓜ NEW OR EXISTING SMART CONTROLLER
- Ⓜ NEW OR EXISTING RAIN SHUT-OFF DEVICE
- ZONE 1 - PART SUN & LANDSCAPE SUBSURFACE DRIP IRRIGATION
- ZONE 2 - FULL SUN & FOUNDATION SUBSURFACE DRIP IRRIGATION
- ZONE 3 - FULL SUN & LANDSCAPE SUBSURFACE DRIP IRRIGATION

DISCLAIMER:  
THIS IS A GENERIC IRRIGATION PLAN AND NOT A TRUE REPRESENTATION  
OF YOUR EXISTING IRRIGATION SYSTEM. THE LOCATION OF MAIN LINES,  
LATERAL LINES, VALVES, HEADS, AND OTHER COMPONENTS WILL VARY.

