



MODERN LANDSCAPE SAMPLE PLAN 1

MODERN 1 - SAMPLE PLANTING PLAN

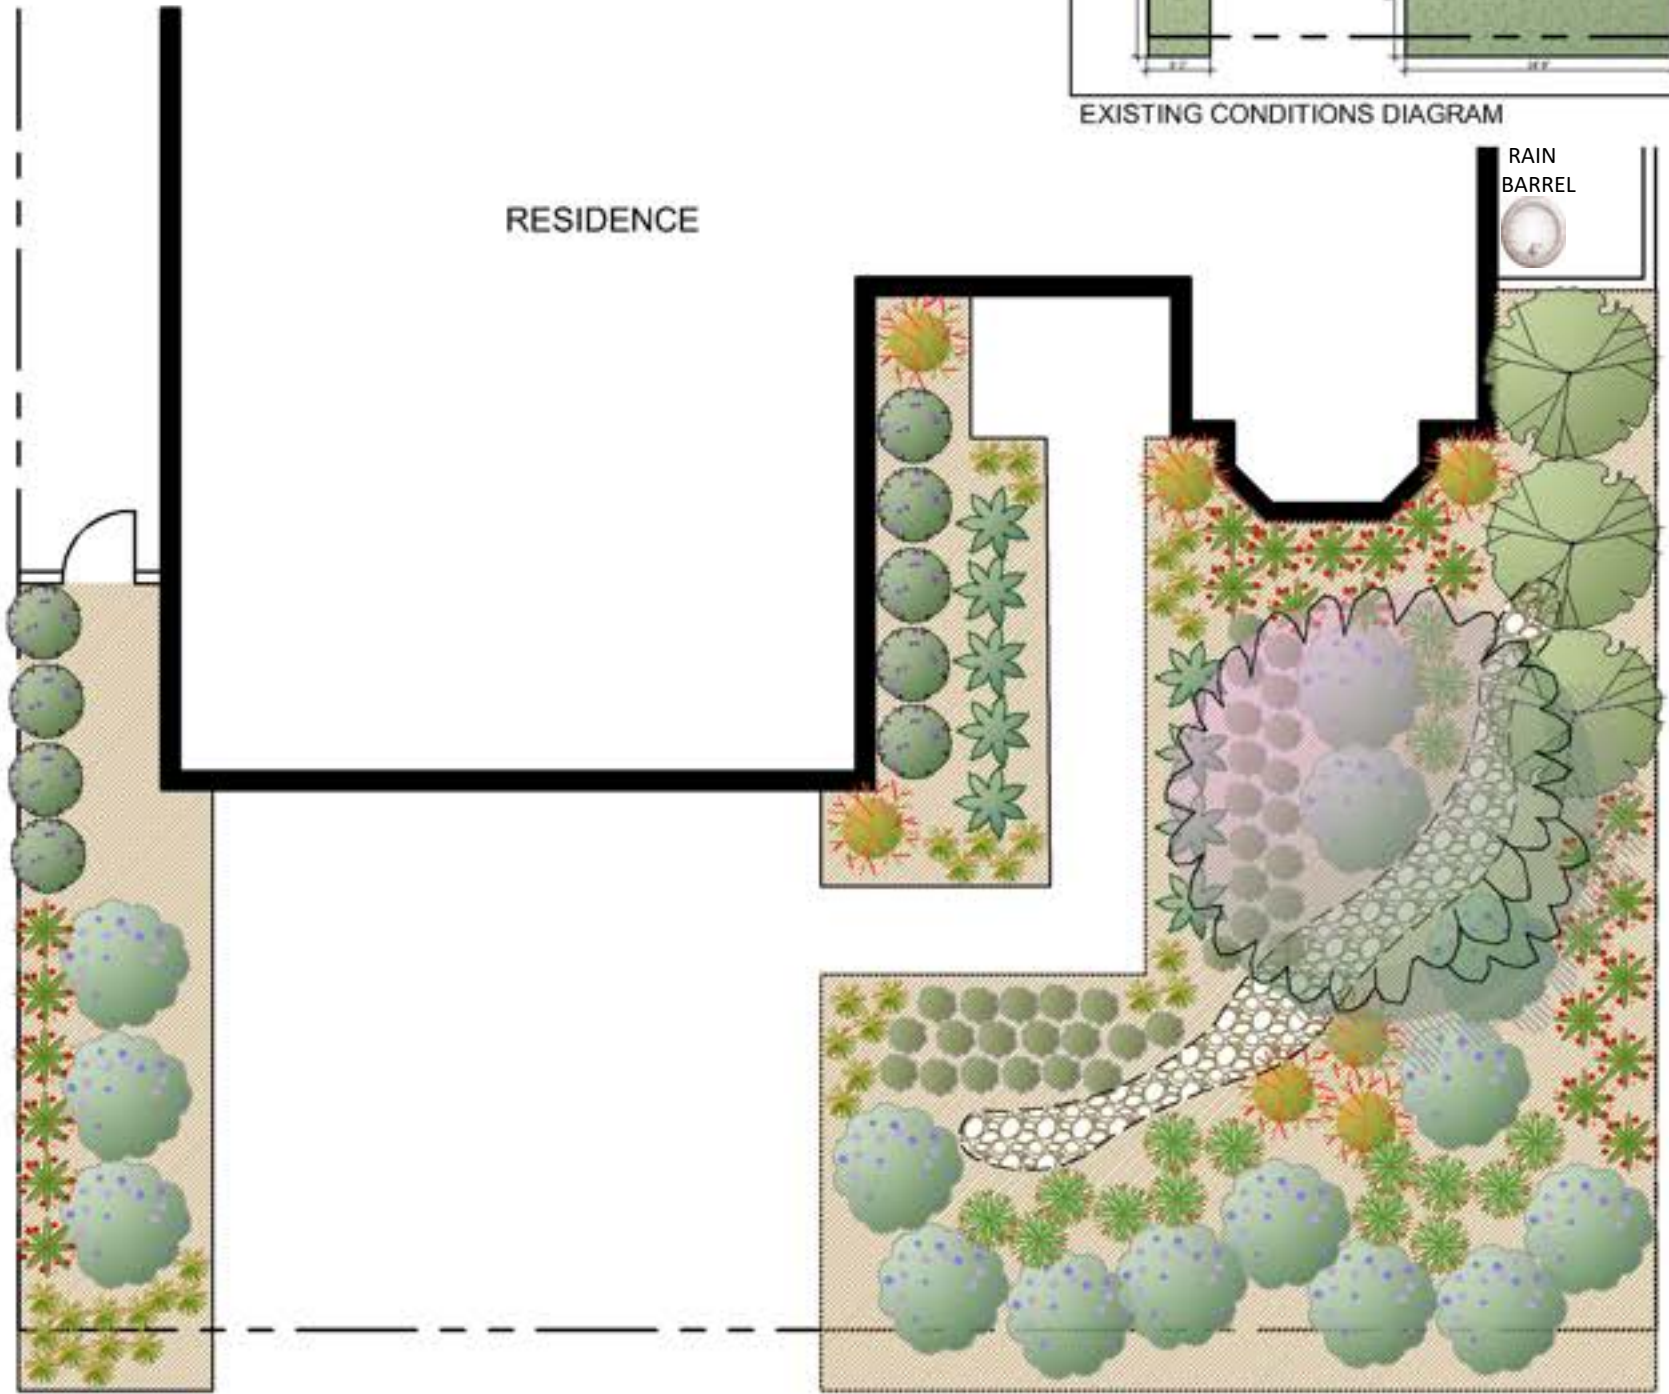

SAMPLE PLANTING PLAN

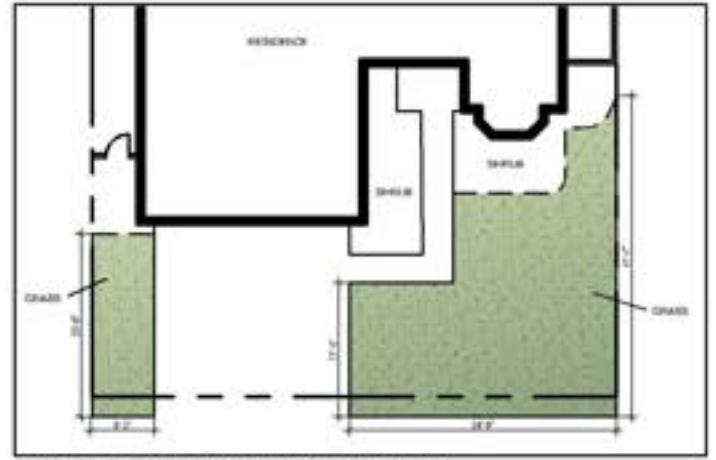











PLANT KEY

Symbol	Botanical Name / Common Name
TREES	
	X CHITALPA TASHKENTENSIS / CHITALPA
SCREEN SHRUBS	
	CAESALPINIA GILLIESII / DESERT BIRD OF PARADISE
MEDIUM SHRUBS	
	ANIGOZANTHOS 'BIG RED' / BIG RED KANGAROO PAW
	EUPHORBIA TIRUCALLI / STICKS ON FIRE
	ROSMARINUS 'BLUE SPIRES' / BLUE SPIRES ROSEMARY
SMALL SHRUBS	
	AGAVE PARRYI / ARTICHOKE AGAVE
	CAREX BUCHANANII / CURLY TOP SEDGE
	HESPERALOE PARVIFLORA 'PERPA' / BRAKELIGHTS RED YUCCA
GROUNDCOVERS	
	DALEA GREGGII / TRAILING INDIGO BUSH
	DYMONDIA MARGARETAE / DYMONDIA
	BRUSH OR CHIPPED MULCH
	COBBLE



***All projects must include a minimum of 3 plants per 100 square feet of turf removed.

PLANTING LEGEND

Symbol	Botanical Name / Common Name	Mature Size H x W	Qty.	Water Requirement	Sun/Shade	Design Feature Key
<u>TREES</u>						
	X CHITALPA TASHKENTENSIS / CHITALPA	20-23' x 20-30'	1	L	FS	FL
<u>SCREEN SHRUBS</u>						
	CAESALPINIA GILLIESII / DESERT BIRD OF PARADISE	10' x 8'	3	L	FS	FL
<u>MEDIUM SHRUBS</u>						
	ANIGOZANTHOS 'BIG RED' / BIG RED KANGAROO PAW	4-6' x 2-3'	24	M	FS/PS/S	AC
	EUPHORBIA TIRUCALLI / STICKS ON FIRE	4-8' x 3-5'	7	VL	FS	AC
	ROSMARINUS 'BLUE SPIRES' / BLUE SPIRES ROSEMARY	4-5' x 2-3'	9	L	FS	FDN
<u>SMALL SHRUBS</u>						
	AGAVE PARRYI / ARTICHOKE AGAVE	2-4' x 2-4'	9	L	FS	AC
	CAREX BUCHANANII / CURLY TOP SEDGE	1-3' x 1-2'	35	M	FS/PS/S	GRS
	HESPERALOE PARVIFLORA 'PERPA' / BRAKELIGHTS RED YUCCA	2-3' x 2-3'	16	L	FS	FL
<u>GROUNDCOVERS</u>						
	DALEA GREGGII / TRAILING INDIGO BUSH	2' x 6-8'	15	L	FS	AC
	DYMONDIA MARGARETAE / DYMONDIA	2-3" x 20"	35	L	FS	EV

 BRUSH OR CHIPPED MULCH

 COBBLES

NOTE:
REFER TO MODERN PLANT PALETTE FOR ALTERNATIVE PLANT CHOICES.

WATER REQUIREMENT

KEY
VL = VERY LOW
L = LOW
M = MODERATE

SUN/SHADE

FS = FULL SUN
PS = PART SUN
S = SHADE

DESIGN FEATURE KEY

AC = ACCENT
EV = EVERGREEN
FA = FALL COLOR
FDN = FOUNDATION PLANTS
FL = FLOWER
FR = FRUIT
GRS = ORNAMENTAL GRASS
GC = GROUNDCOVER



TREES

X CHITALPA TASHKENTENSIS



SCREEN SHRUBS

CAESALPINIA GILLIESII



MEDIUM SHRUBS

ANIGOZANTHOS 'BIG RED'



EUPHORBIA TIRUCALLI



ROSMARINUS 'BLUE SPIRES'



SMALL SHRUBS

AGAVE PARRYI



CAREX BUCHANANII



HESPERALOE P. 'PERPA'



GROUNDCOVERS

DALEA GREGGII



DYMONDIA MARGARETAE




BRUSH OR CHIPPED MULCH



COBBLES

SUSTAINABILITY LEGEND

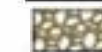

Dry Streambed




Rain Barrel








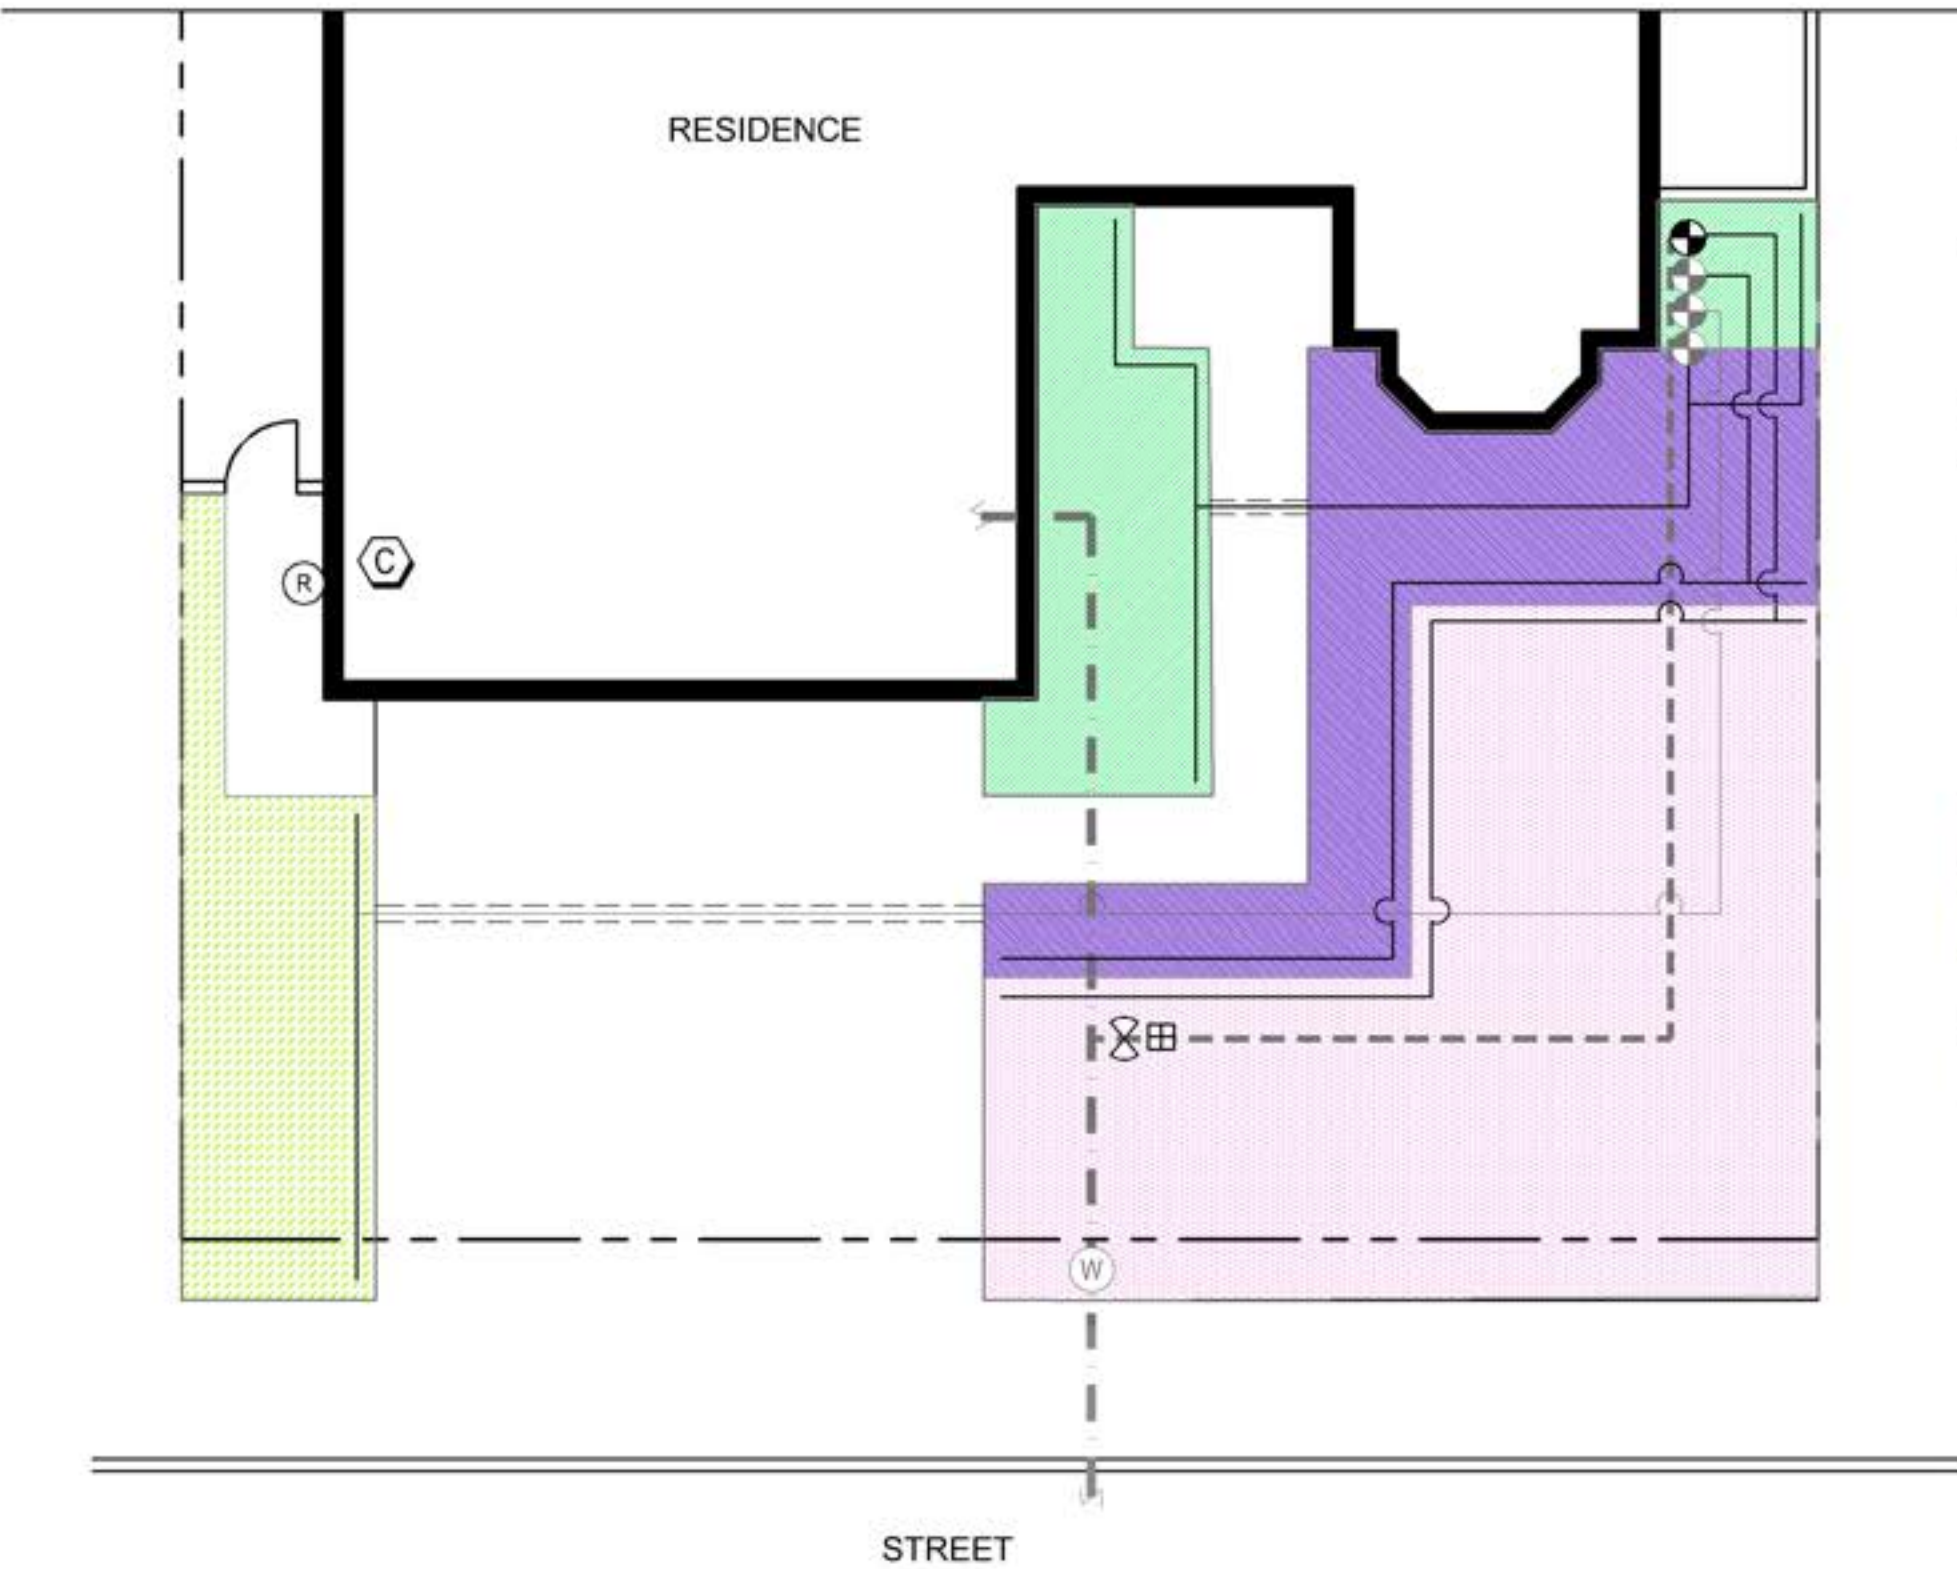



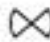


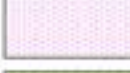

*****All Turf Removal Program projects must include a minimum of 3 plants per 100 square feet of turf removed and at least one approved sustainability feature. Refer to the MWDOC Turf Removal Program's website for more information.**



MODERN 1 PLANTING LEGEND AND PHOTOS




IRRIGATION SYMBOL LEGEND

-  EXISTING WATER METER
-  EXISTING HOUSE WATER SERVICE LINE
-  NEW OR EXISTING BALL VALVE
-  NEW OR EXISTING PRESSURE REGULATOR (IF OVER 50 PSI)
-  EXISTING IRRIGATION MAINLINE
-  EXISTING IRRIGATION LATERAL LINE
-  EXISTING IRRIGATION ANTI-SIPHON CONTROL VALVE W/ FILTER
-  NEW IRRIGATION LATERAL LINE
-  NEW OR EXISTING PIPE SLEEVE UNDER PAVEMENTS
-  NEW IRRIGATION ANTI-SIPHON CONTROL VALVE W/ FILTER
-  NEW OR EXISTING SMART CONTROLLER
-  NEW OR EXISTING RAIN SHUT-OFF DEVICE
-  ZONE 1 - PART SUN & FOUNDATION SUBSURFACE DRIP IRRIGATION
-  ZONE 2 - FULL SUN & FOUNDATION SUBSURFACE DRIP IRRIGATION
-  ZONE 3 - FULL SUN & LANDSCAPE SUBSURFACE DRIP IRRIGATION
-  ZONE 4 - FULL SUN & LANDSCAPE SUBSURFACE DRIP IRRIGATION

DISCLAIMER:
THIS IS A GENERIC IRRIGATION PLAN AND NOT A TRUE REPRESENTATION OF YOUR EXISTING IRRIGATION SYSTEM. THE LOCATION OF MAIN LINES, LATERAL LINES, VALVES, HEADS, AND OTHER COMPONENTS WILL VARY.



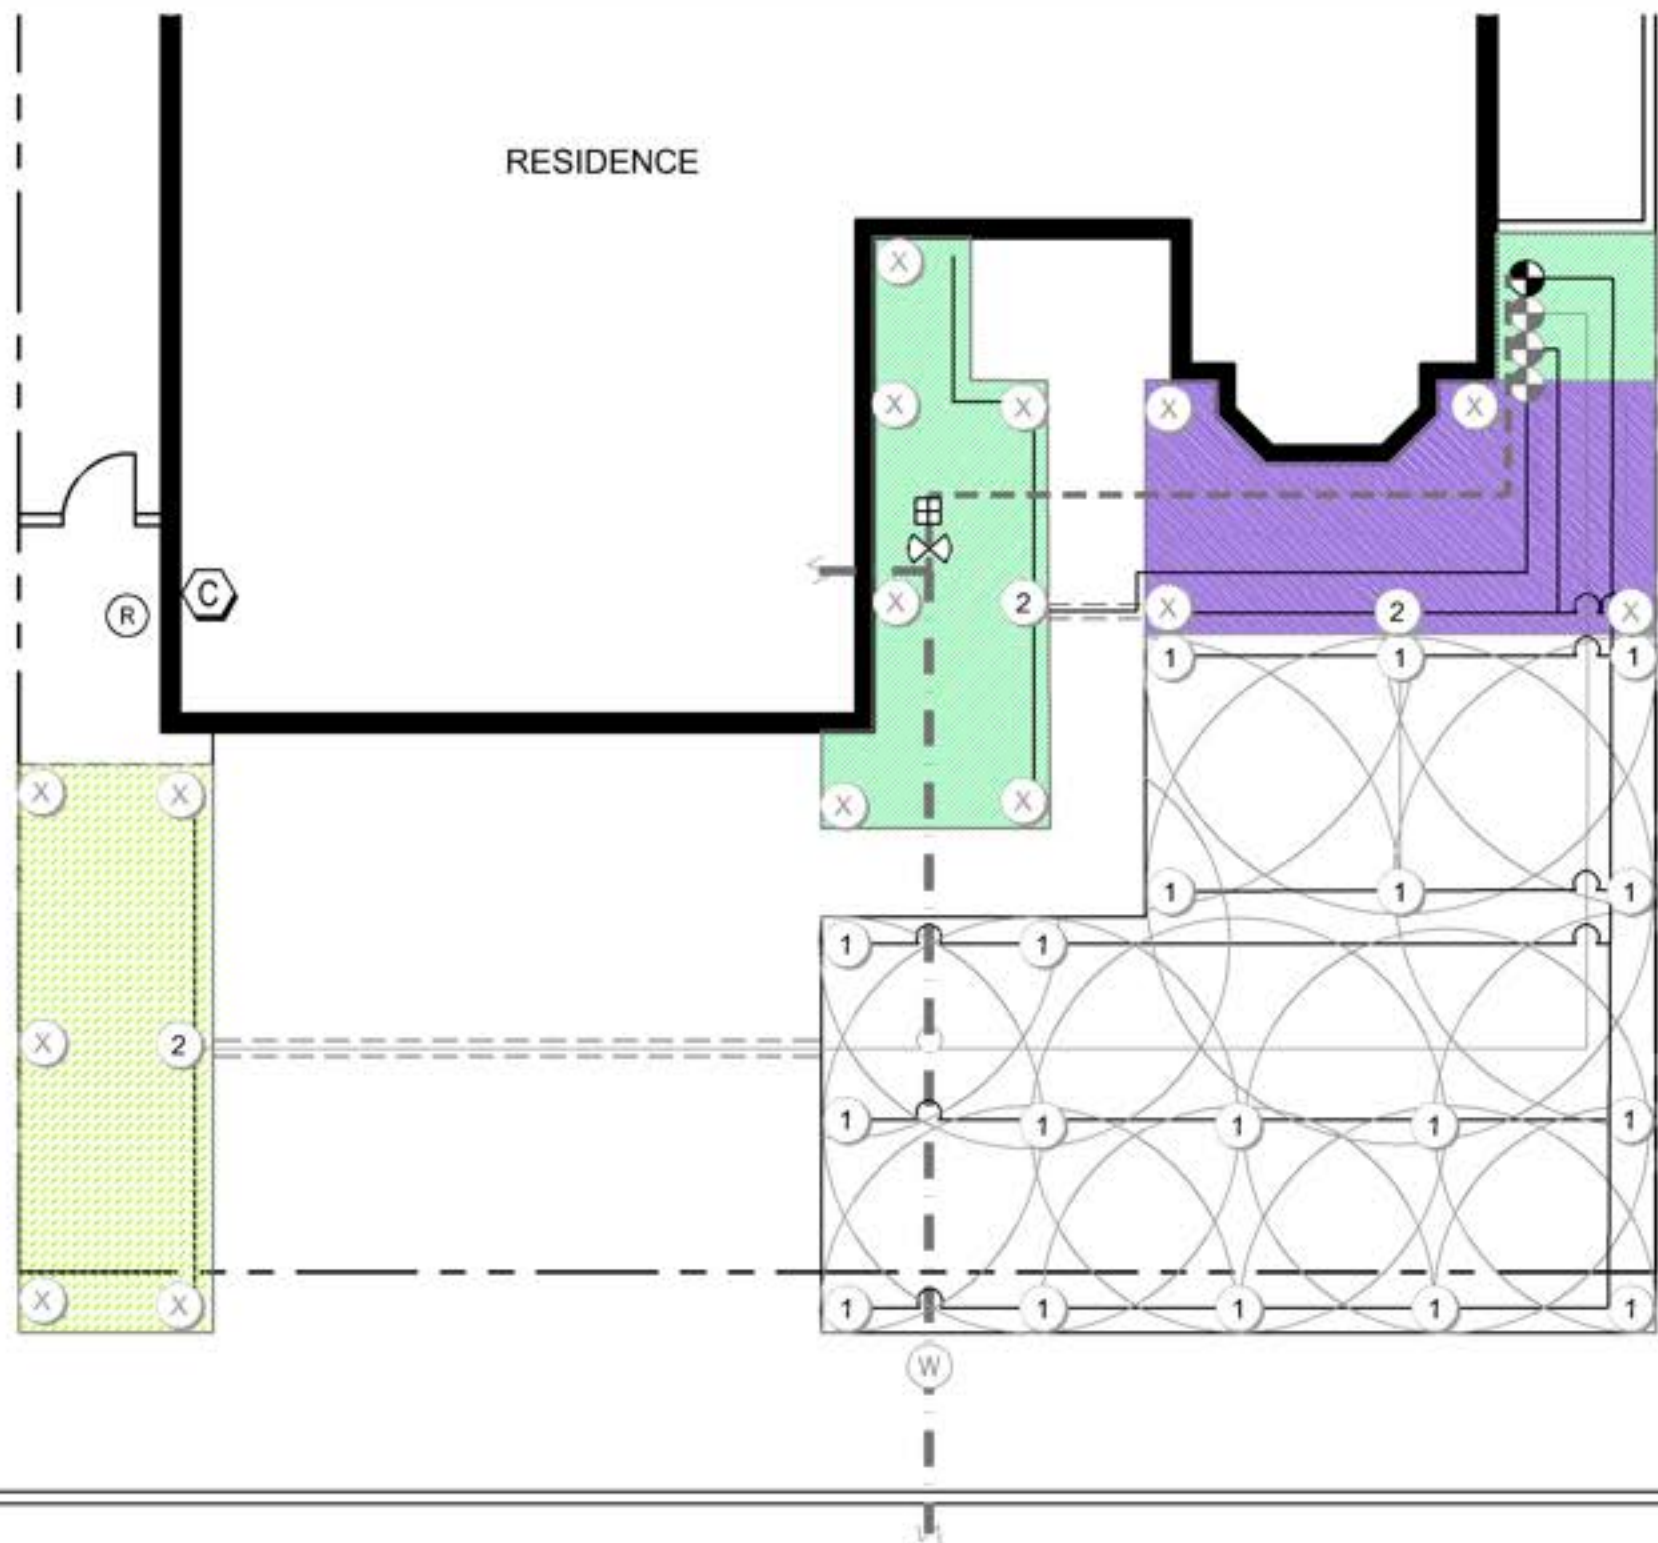

IRRIGATION SYMBOL LEGEND

- ① CONVERT HEAD FROM SPRAY TO ROTOR:
SPRAY - HUNTER MP1000
- ② CONVERT HEAD TO DRIP:
RAINBIRD 1800-RETRO
- ⊗ CAP EXISTING HEAD
- Ⓜ EXISTING WATER METER
- — — — — EXISTING HOUSE WATER SERVICE LINE
- ⊗ NEW OR EXISTING BALL VALVE
- ⊞ NEW OR EXISTING PRESSURE REGULATOR (IF OVER 50 PSI)
- - - - - EXISTING IRRIGATION MAINLINE
- — — — — EXISTING IRRIGATION LATERAL LINE
- ⊞ EXISTING IRRIGATION ANTI-SIPHON CONTROL VALVE W/ FILTER
- — — — — NEW IRRIGATION LATERAL LINE
- - - - - NEW OR EXISTING PIPE SLEEVE UNDER PAVEMENTS
- ⊞ NEW IRRIGATION ANTI-SIPHON CONTROL VALVE W/ FILTER
- Ⓜ NEW OR EXISTING SMART CONTROLLER
- Ⓜ NEW OR EXISTING RAIN SHUT-OFF DEVICE
- ZONE 1 - PART SUN & FOUNDATION SUBSURFACE DRIP IRRIGATION
- ZONE 2 - FULL SUN & FOUNDATION SUBSURFACE DRIP IRRIGATION
- ZONE 3 - FULL SUN & LANDSCAPE SUBSURFACE DRIP IRRIGATION

DISCLAIMER:
THIS IS A GENERIC IRRIGATION PLAN AND NOT A TRUE REPRESENTATION
OF YOUR EXISTING IRRIGATION SYSTEM. THE LOCATION OF MAIN LINES,
LATERAL LINES, VALVES, HEADS, AND OTHER COMPONENTS WILL VARY.



HEAD CONVERSION AND SUBSURFACE DRIP IRRIGATION SAMPLE PLAN 1