
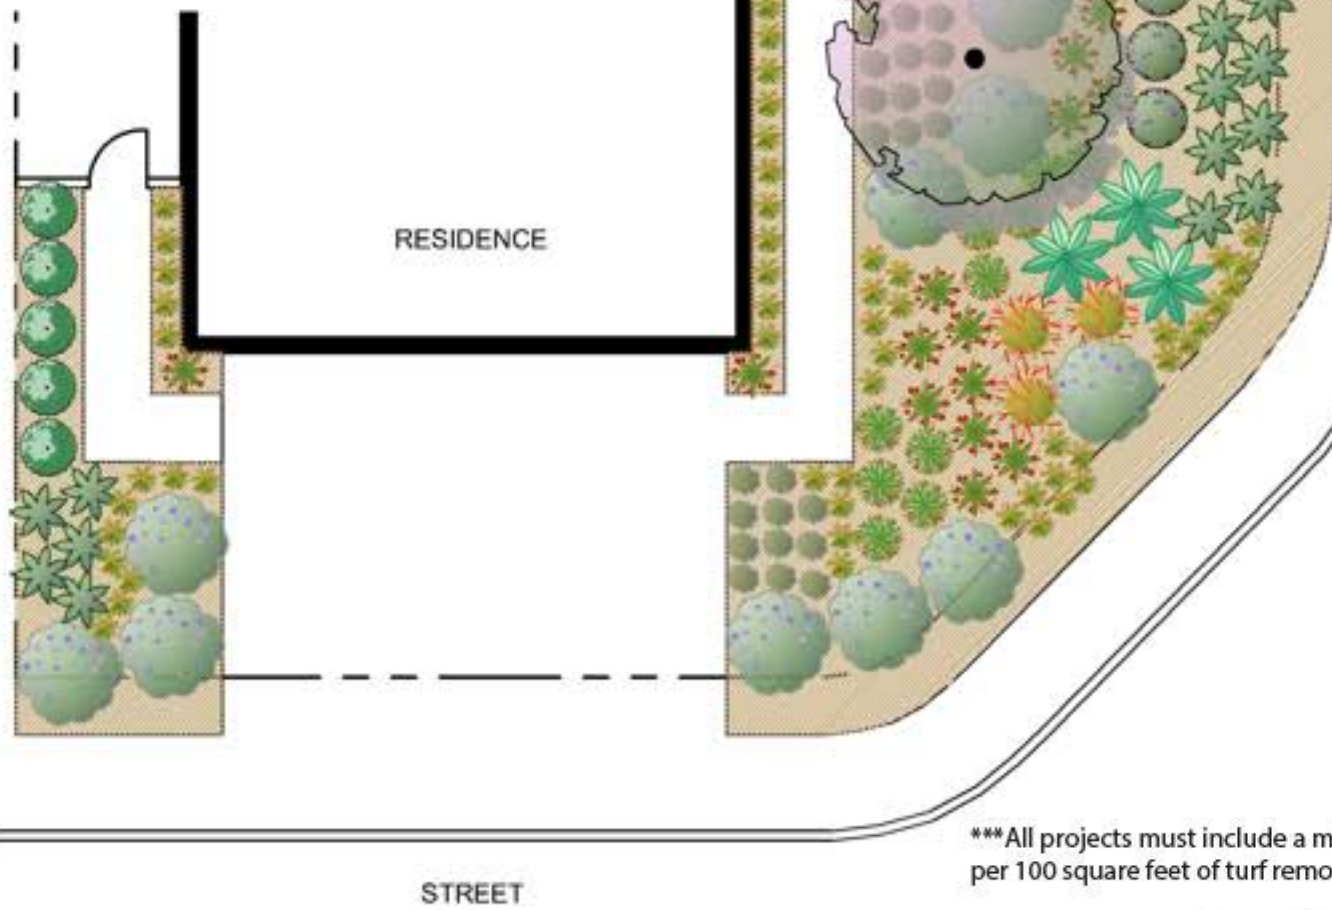



MODERN LANDSCAPE SAMPLE PLAN 2

MODERN 2 - SAMPLE PLANTING PLAN

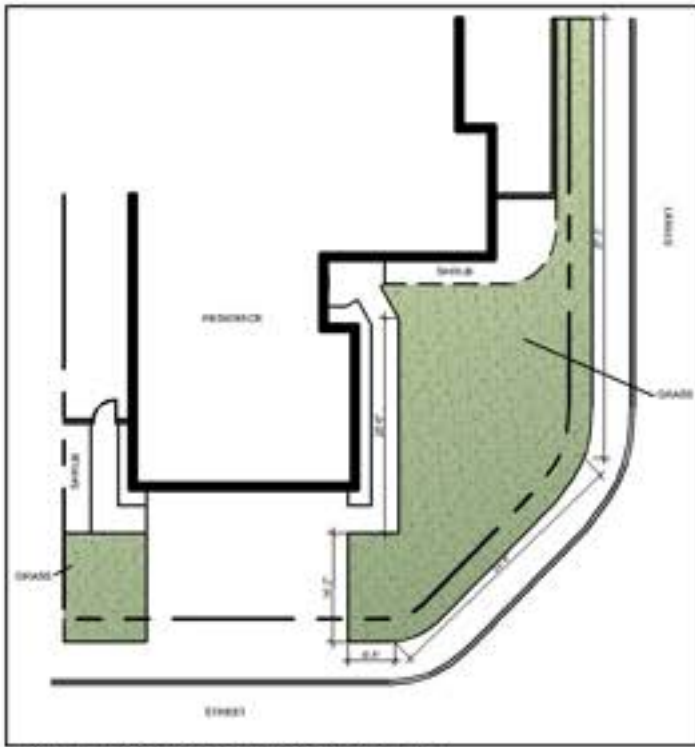

***All projects must include a minimum of 3 plants per 100 square feet of turf removed.

SAMPLE PLANTING PLAN

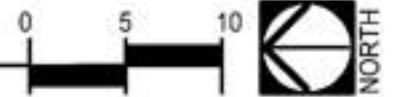

PLANT KEY

Symbol Botanical Name / Common Name



TREES

AGONIS F. 'JERVIS BAY AFTERDARK' / AFTERDARK PEPPERMINT TREE



SCREEN SHRUBS

PODOCARPUS MACROPHYLLUS 'MAKI'



MEDIUM SHRUBS

AGAVE ATTENUATA / FOXTAIL AGAVE



ANIGOZANTHOS 'BIG RED' / BIG RED KANGAROO PAW



EUPHORBIA TIRUCALLI / STICKS ON FIRE



ROSMARINUS 'BLUE SPIRES' / BLUE SPIRES ROSEMARY



SMALL SHRUBS

AGAVE PARRYI / ARTICHOKE AGAVE



CAREX BUCHANANII / CURLY TOP SEDGE



HESPERALOE PARVIFLORA 'PERPA' / BRAKELIGHTS RED YUCCA



GROUNDCOVERS

DALEA GREGGII / TRAILING INDIGO BUSH















DYMONDIA MARGARETAE / DYMONDIA



BRUSH OR CHIPPED MULCH



PLANTING LEGEND

Symbol	Botanical Name / Common Name	Mature Size H x W	Qty.	Water Requirement	Sun/Shade	Design Feature Key
TREES						
	AGONIS F. 'JERVIS BAY AFTERDARK' / AFTERDARK PEPPERMINT TREE	15-25' x 10-15'	1	L	FS	EV
SCREEN SHRUBS						
	PODOCARPUS MACROPHYLLUS 'MAKI' / SHRUBBY YEW PINE	8-10' x 3-4'	11	M	FS/PS	EV
MEDIUM SHRUBS						
	AGAVE ATTENUATA / FOXTAIL AGAVE	4-5' x 6-8'	8	L	FS/PS/S	AC
	ANIGOZANTHOS 'BIG RED' / BIG RED KANGAROO PAW	4-6' x 2-3'	15	M	FS/PS/S	AC
	EUPHORBIA TIRUCALLI / STICKS ON FIRE	4-8' x 3-5'	6	VL	FS	AC
	ROSMARINUS 'BLUE SPIRES' / BLUE SPIRES ROSEMARY	4-5' x 2-3'	8	L	FS	FDN
SMALL SHRUBS						
	AGAVE PARRYI / ARTICHOKE AGAVE	2-4' x 2-4'	19	L	FS	AC
	CAREX BUCHANANII / CURLY TOP SEDGE	1-3' x 1-2'	70	M	FS/PS/S	GRS
	HESPERALOE PARVIFLORA 'PERPA' / BRAKELIGHTS RED YUCCA	2-3' x 2-3'	22	L	FS	FL
GROUNDCOVERS						
	DALEA GREGGII / TRAILING INDIGO BUSH	2' x 6-8'	11	L	FS	AC
	DYMONDIA MARGARETAE / DYMONDIA	2-3" x 20"	28	L	FS	EV
	BRUSH OR CHIPPED MULCH					

DESIGN FEATURE KEY

AC = ACCENT
 EV = EVERGREEN
 FA = FALL COLOR
 FDN = FOUNDATION PLANTS
 FL = FLOWER
 FR = FRUIT
 GRS = ORNAMENTAL GRASS
 GC = GROUNDCOVER

WATER REQUIREMENT KEY

VL = VERY LOW
 L = LOW
 M = MODERATE

SUN/SHADE

FS = FULL SUN
 PS = PART SUN
 S = SHADE

NOTE:
 REFER TO MODERN LANDSCAPE PLANT PALETTE FOR ALTERNATIVE PLANT CHOICES.



AGONIS F. 'JERVIS BAY AFTERDARK'



PODOCARPUS MACROPHYLLUS 'MAKI'



AGAVE ATTENUATA



ANIGOZANTHOS 'BIG RED'



EUPHORBIA TIRUCALLI



ROSMARINUS 'BLUE SPIRES'



AGAVE PARRYI



CAREX BUCHANANII



HESPERALOE P. 'PERPA'



DALEA GREGGII



DYMONDIA MARGARETAE



BRUSH OR CHIPPED MULCH

SUSTAINABILITY LEGEND




Rain Barrel







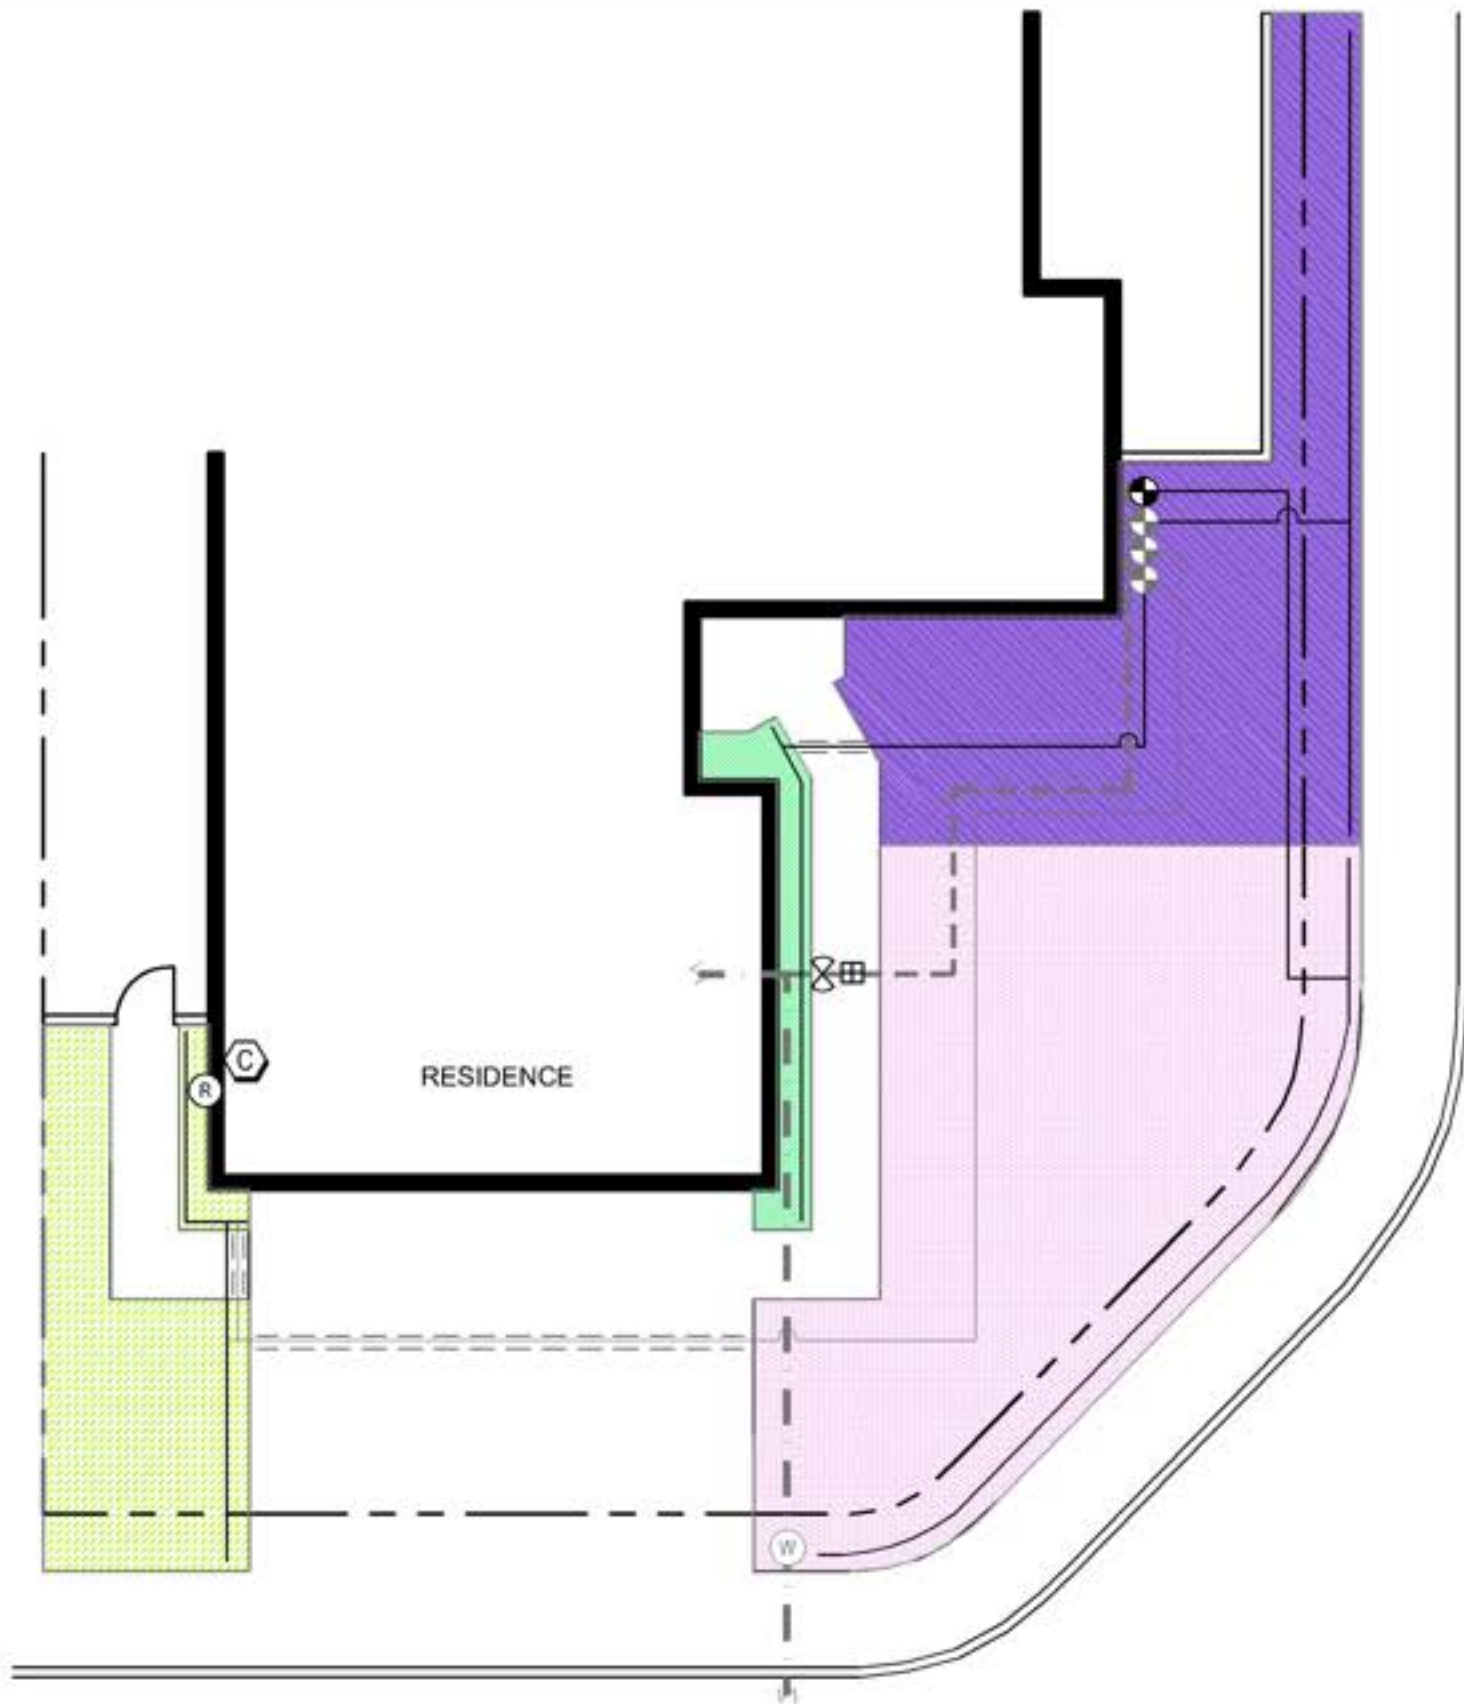









***All Turf Removal Program projects must include a minimum of 3 plants per 100 square feet of turf removed and at least one approved sustainability feature. Refer to the MWDOC Turf Removal Program's website for more information.



MODERN 2 PLANTING LEGEND AND PHOTOS




IRRIGATION SYMBOL LEGEND

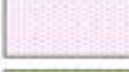-  EXISTING WATER METER
-  EXISTING HOUSE WATER SERVICE LINE
-  NEW OR EXISTING BALL VALVE
-  NEW OR EXISTING PRESSURE REGULATOR (IF OVER 50 PSI)
-  EXISTING IRRIGATION MAINLINE
-  EXISTING IRRIGATION LATERAL LINE
-  EXISTING IRRIGATION ANTI-SIPHON CONTROL VALVE W/ FILTER
-  NEW IRRIGATION LATERAL LINE
-  NEW OR EXISTING PIPE SLEEVE UNDER PAVEMENTS
-  NEW IRRIGATION ANTI-SIPHON CONTROL VALVE W/ FILTER
-  NEW OR EXISTING SMART CONTROLLER
-  NEW OR EXISTING RAIN SHUT-OFF DEVICE
-  ZONE 1 - PART SUN & FOUNDATION SUBSURFACE DRIP IRRIGATION
-  ZONE 2 - FULL SUN & FOUNDATION SUBSURFACE DRIP IRRIGATION
-  ZONE 3 - FULL SUN & LANDSCAPE SUBSURFACE DRIP IRRIGATION
-  ZONE 4 - FULL SUN & LANDSCAPE SUBSURFACE DRIP IRRIGATION

DISCLAIMER:
THIS IS A GENERIC IRRIGATION PLAN AND NOT A TRUE REPRESENTATION OF YOUR EXISTING IRRIGATION SYSTEM. THE LOCATION OF MAIN LINES, LATERAL LINES, VALVES, HEADS, AND OTHER COMPONENTS WILL VARY.



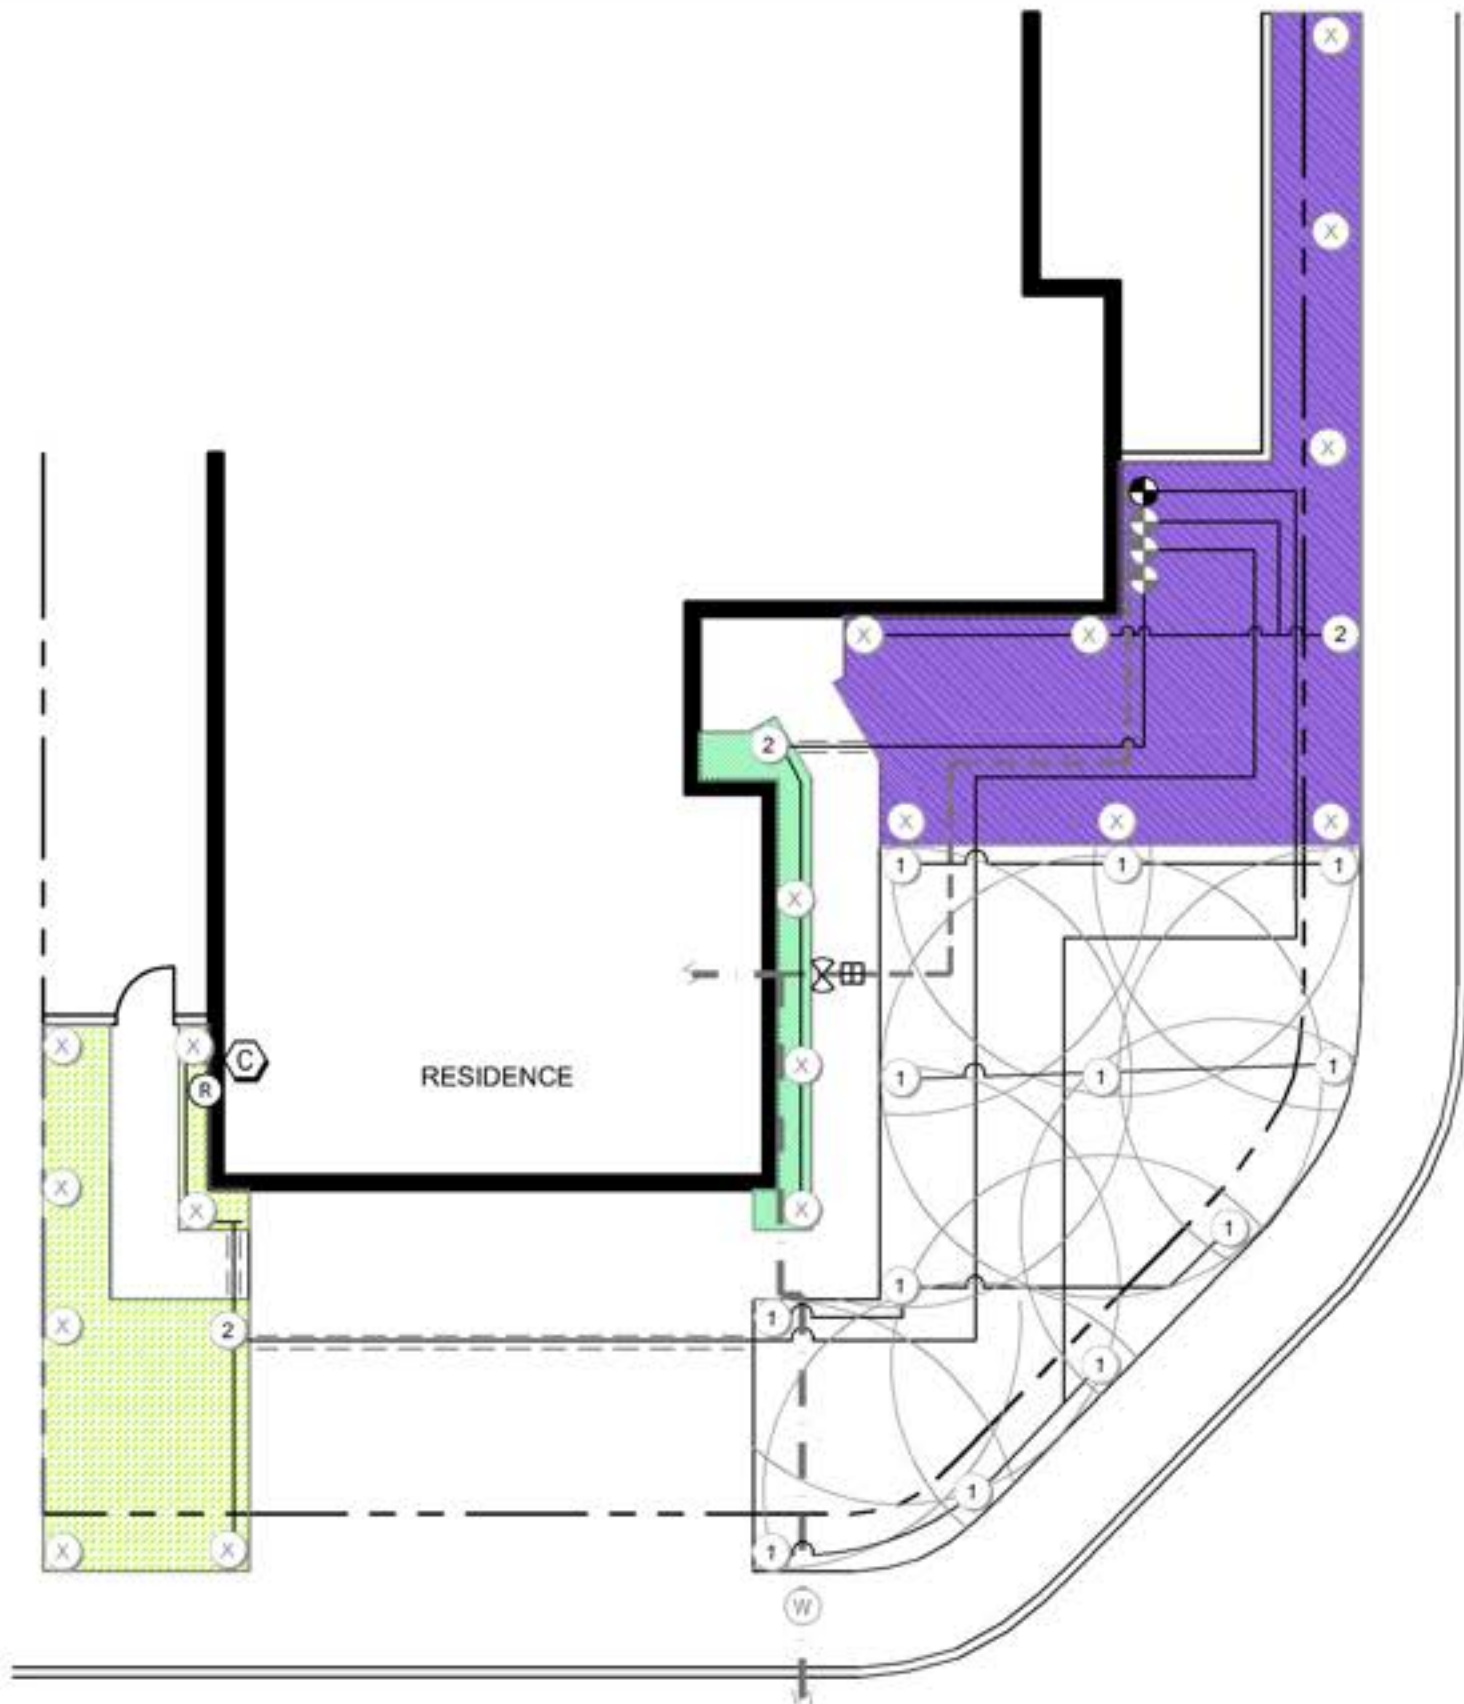

IRRIGATION SYMBOL LEGEND

- ① CONVERT HEAD FROM SPRAY TO ROTOR:
SPRAY - HUNTER MP1000
- ② CONVERT HEAD TO DRIP:
RAINBIRD 1800-RETRO
- ⊗ CAP EXISTING HEAD
- Ⓜ EXISTING WATER METER
- — — — — EXISTING HOUSE WATER SERVICE LINE
- ⊗ NEW OR EXISTING BALL VALVE
- ⊞ NEW OR EXISTING PRESSURE REGULATOR (IF OVER 50 PSI)
- - - - - EXISTING IRRIGATION MAINLINE
- — — — — EXISTING IRRIGATION LATERAL LINE
- ⊞ EXISTING IRRIGATION ANTI-SIPHON CONTROL VALVE W/ FILTER
- — — — — NEW IRRIGATION LATERAL LINE
- - - - - NEW OR EXISTING PIPE SLEEVE UNDER PAVEMENTS
- ⊞ NEW IRRIGATION ANTI-SIPHON CONTROL VALVE W/ FILTER
- Ⓢ NEW OR EXISTING SMART CONTROLLER
- Ⓡ NEW OR EXISTING RAIN SHUT-OFF DEVICE
- ZONE 1 - PART SUN & FOUNDATION SUBSURFACE DRIP IRRIGATION
- ZONE 2 - FULL SUN & FOUNDATION SUBSURFACE DRIP IRRIGATION
- ZONE 3 - FULL SUN & LANDSCAPE SUBSURFACE DRIP IRRIGATION

DISCLAIMER:
THIS IS A GENERIC IRRIGATION PLAN AND NOT A TRUE REPRESENTATION
OF YOUR EXISTING IRRIGATION SYSTEM. THE LOCATION OF MAIN LINES,
LATERAL LINES, VALVES, HEADS, AND OTHER COMPONENTS WILL VARY.

