



# MEDITERRANEAN LANDSCAPE SAMPLE PLAN 1


MEDITERRANEAN 1 - SAMPLE PLANTING PLAN

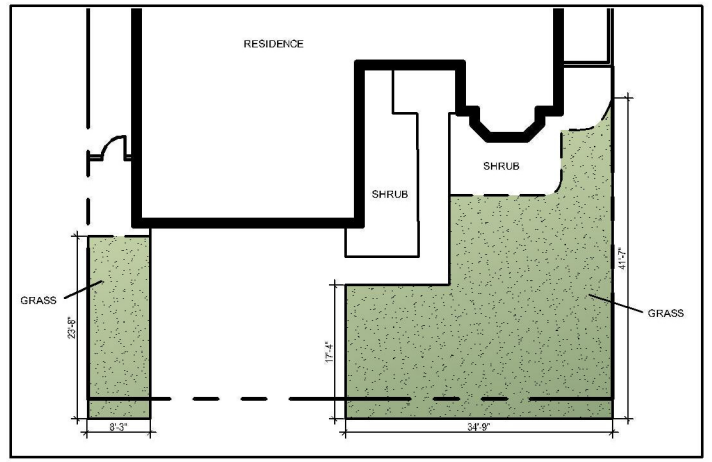

EXISTING CONDITIONS DIAGRAM




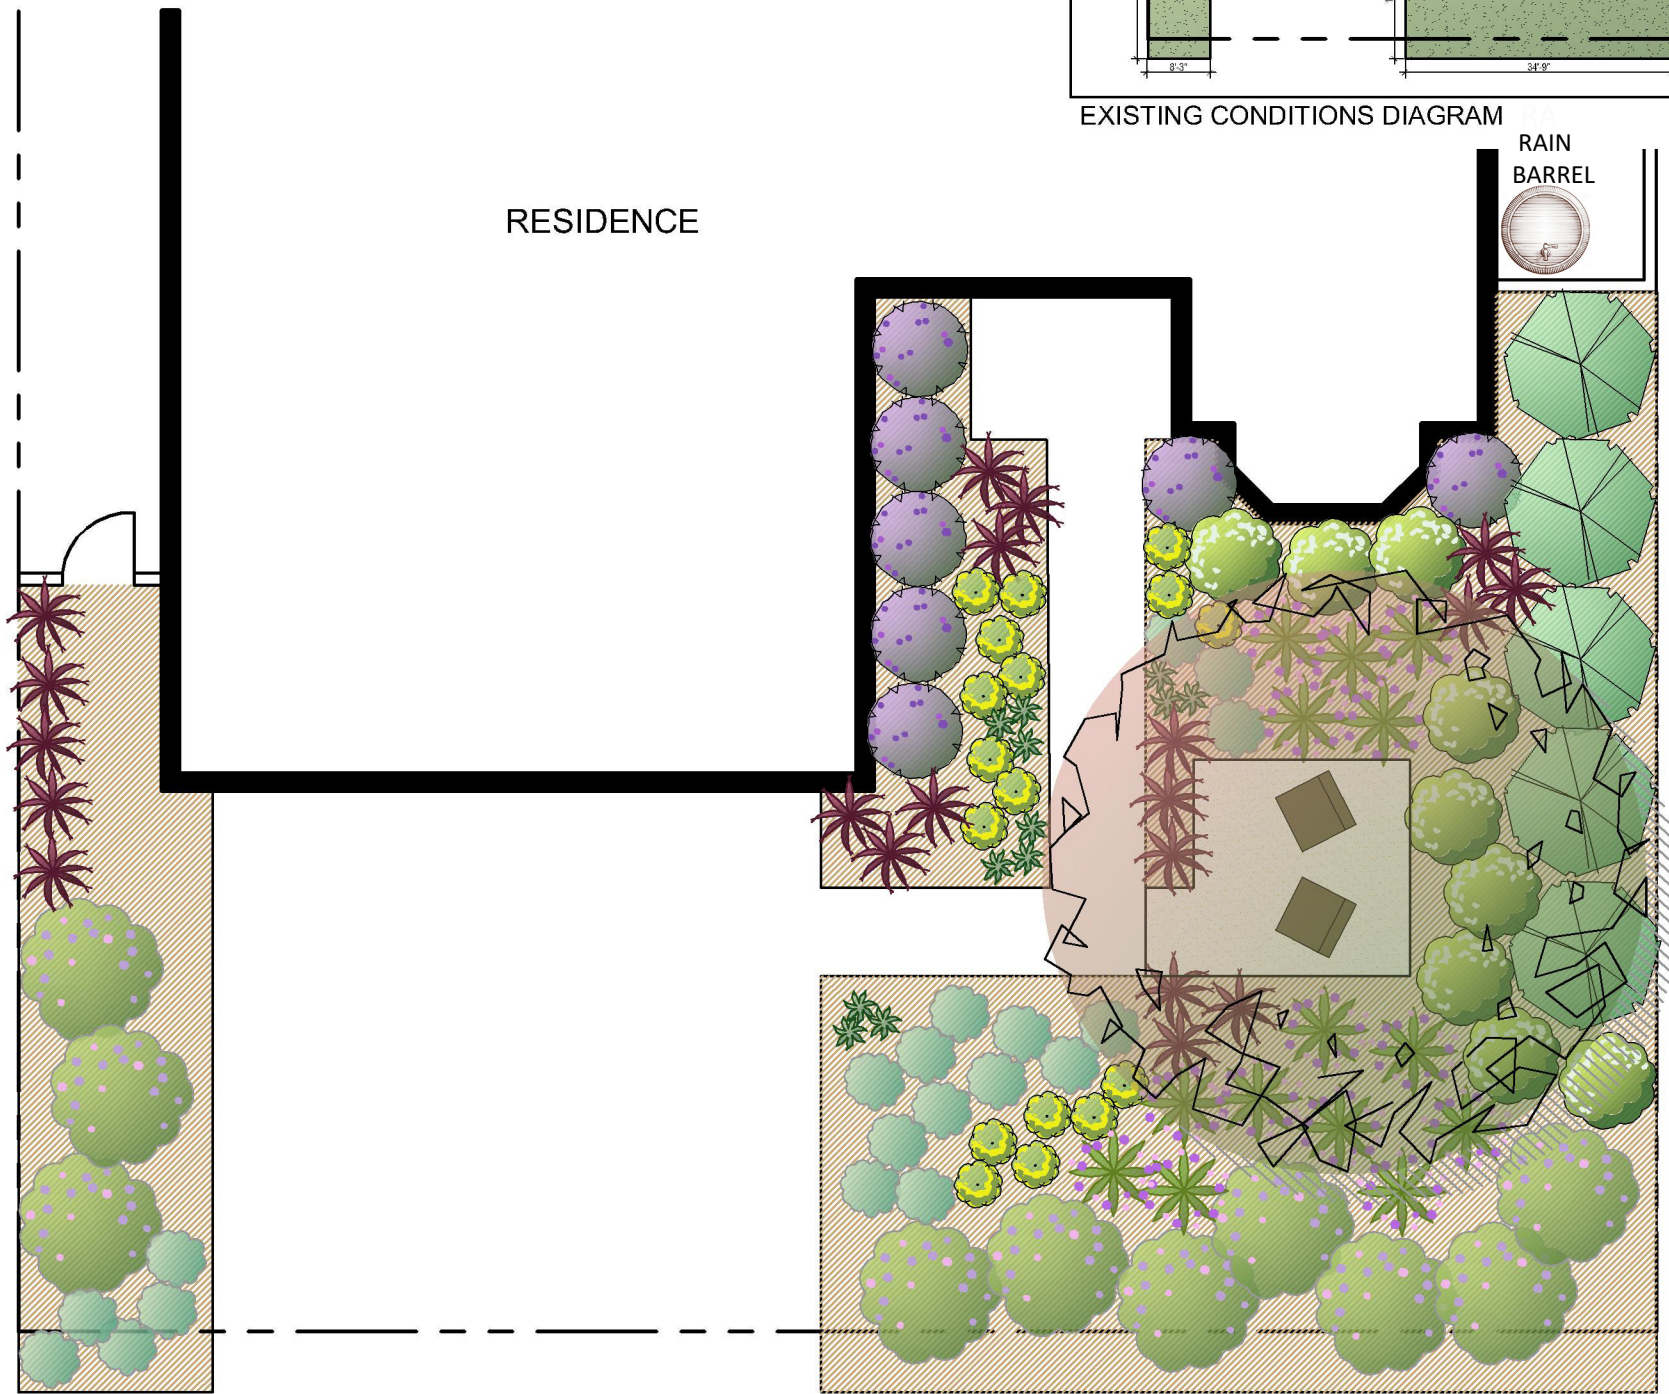


SAMPLE PLANTING PLAN

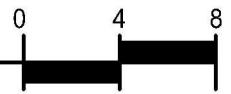

## PLANT KEY





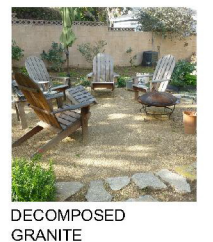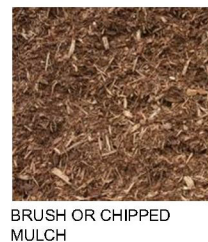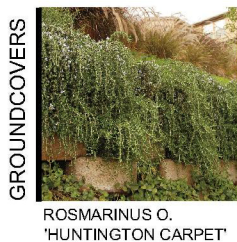
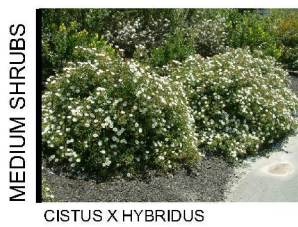






Symbol	Botanical Name / Common Name
<b>TREES</b>	
	ARBUTUS 'MARINA' / MARINA STRAWBERRY TREE
<b>SCREEN SHRUBS</b>	
	PITTIOSPORUM T. 'SILVER SHEEN' / SILVER SHEEN KOHUH
<b>MEDIUM SHRUBS</b>	
	CISTUS X HYBRIDUS / WHITE ROCKROSE
	PHORMIUM 'BLACK ADDER' / BLACK ADDER FLAX
	ROSMARINUS O. 'TUSCAN BLUE' / TUSCAN BLUE ROSEMARY
<b>SMALL SHRUBS</b>	
	ACHILLEA X 'MOONSHINE' / MOONSHINE YARROW
	LAVANDULA DENTATA / FRENCH LAVENDER
	YUCCA RUPICOLA / TWISTED LEAF YUCCA
<b>GROUNDCOVERS</b>	
	ROSMARINUS O. 'HUNTINGTON CARPET' / CARPET ROSEMARY
	SENECIO MANDRALISCAE / KLEINIA

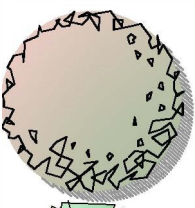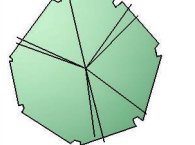

\*\*\*All projects must include a minimum of 3 plants per 100 square feet of turf removed.

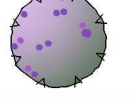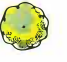
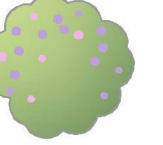
# PLANTING LEGEND






Symbol	Botanical Name / Common Name	Mature Size H x W	Qty.	Water Requirement	Sun/Shade	Design Feature Key
<b>TREES</b>						
	ARBUS 'MARINA' / MARINA STRAWBERRY TREE	40-50' x 25-40'	1	L	FS	FR
<b>SCREEN SHRUBS</b>						
	PITTOSPORUM T. 'SILVER SHEEN' / SILVER SHEEN KOHUHU	12-16' x 6-8'	5	M	FS/PS	EV
<b>MEDIUM SHRUBS</b>						
	CISTUS X HYBRIDUS / WHITE ROCKROSE	2-4' x 4-5'	9	L	FS	FL
	PHORMIUM 'BLACK ADDER' / BLACK ADDER FLAX	3-4' x 2-3'	20	M	FS/PS	AC
	ROSMARINUS O. 'TUSCAN BLUE' / TUSCAN BLUE ROSEMARY	4-6' x 4-5'	7	VL	FS	EV
<b>SMALL SHRUBS</b>						
	ACHILLEA X 'MOONSHINE' / MOONSHINE YARROW	1-2' x 2-3'	17	L	FS	FL
	LAVANDULA DENTATA / FRENCH LAVENDER	2-3' x 4-5'	14	L	FS	FL
	YUCCA RUPICOLA / TWISTED LEAF YUCCA	2' x 2-3'	12	VL	FS/PS	AC
<b>GROUNDCOVERS</b>						
	ROSMARINUS O. 'HUNTINGTON CARPET' / HUNTINGTON CARPET ROSEMARY	1-2' x 8'	10	VL	FS	EV
	SENECIO MANDRALISCAE / KLEINIA	1-2' x 2-3'	19	L	FS	FL
	BRUSH OR CHIPPED MULCH					
	DECOMPOSED GRANITE					

**NOTE:**  
REFER TO MEDITERRANEAN PLANT PALETTE FOR ALTERNATIVE PLANT CHOICES.

**WATER REQUIREMENT KEY**  
 VL = VERY LOW  
 L = LOW  
 M = MODERATE

**SUN/SHADE**  
 FS = FULL SUN  
 PS = PART SUN  
 S = SHADE

**DESIGN FEATURE KEY**  
 AC = ACCENT  
 EV = EVERGREEN  
 FA = FALL COLOR  
 FDN = FOUNDATION PLANTS  
 FL = FLOWER  
 FR = FRUIT  
 GRS = ORNAMENTAL GRASS  
 GC = GROUNDCOVER

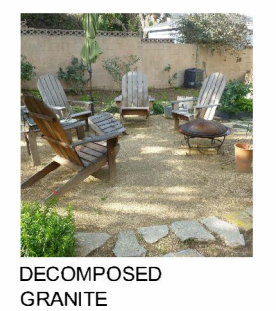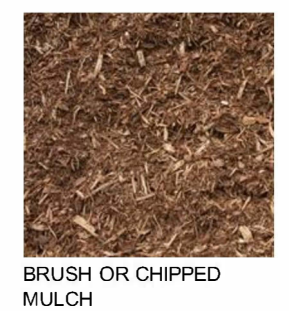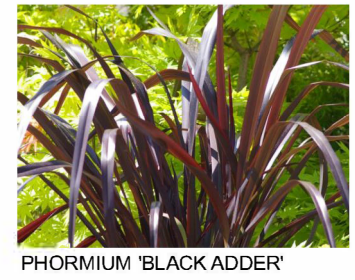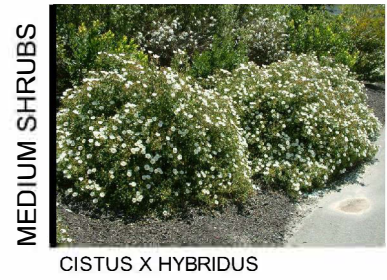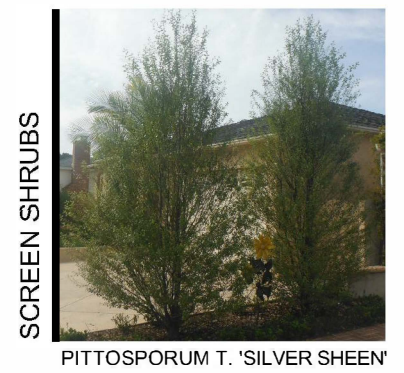

## SUSTAINABILITY LEGEND



**\*\*\*All Turf Removal Program projects must include a minimum of 3 plants per 100 square feet of turf removed and at least one approved sustainability feature. Refer to the MWDOC Turf Removal Program's website for more information.**



















# MEDITERRANEAN 1 PLANTING LEGEND AND PHOTOS

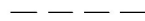

RESIDENCE

IRRIGATION SYMBOL LEGEND

-  EXISTING WATER METER
-  EXISTING HOUSE WATER SERVICE LINE
-  NEW OR EXISTING BALL VALVE
-  NEW OR EXISTING PRESSURE REGULATOR (IF OVER 50 PSI)
-  EXISTING IRRIGATION MAINLINE
-  EXISTING IRRIGATION LATERAL LINE
-  EXISTING IRRIGATION ANTI-SIPHON CONTROL VALVE W/ FILTER
-  NEW IRRIGATION LATERAL LINE
-  NEW OR EXISTING PIPE SLEEVE UNDER PAVEMENTS
-  NEW IRRIGATION ANTI-SIPHON CONTROL VALVE W/ FILTER
-  NEW OR EXISTING SMART CONTROLLER
-  NEW OR EXISTING RAIN SHUT-OFF DEVICE
-  ZONE 1 - PART SUN & FOUNDATION SUBSURFACE DRIP IRRIGATION
-  ZONE 2 - FULL SUN & FOUNDATION SUBSURFACE DRIP IRRIGATION
-  ZONE 3 - FULL SUN & LANDSCAPE SUBSURFACE DRIP IRRIGATION
-  ZONE 4 - FULL SUN & LANDSCAPE SUBSURFACE DRIP IRRIGATION


DISCLAIMER:  
THIS IS A GENERIC IRRIGATION PLAN AND NOT A TRUE REPRESENTATION OF YOUR EXISTING IRRIGATION SYSTEM. THE LOCATION OF MAIN LINES, LATERAL LINES, VALVES, HEADS, AND OTHER COMPONENTS WILL VARY.

STREET







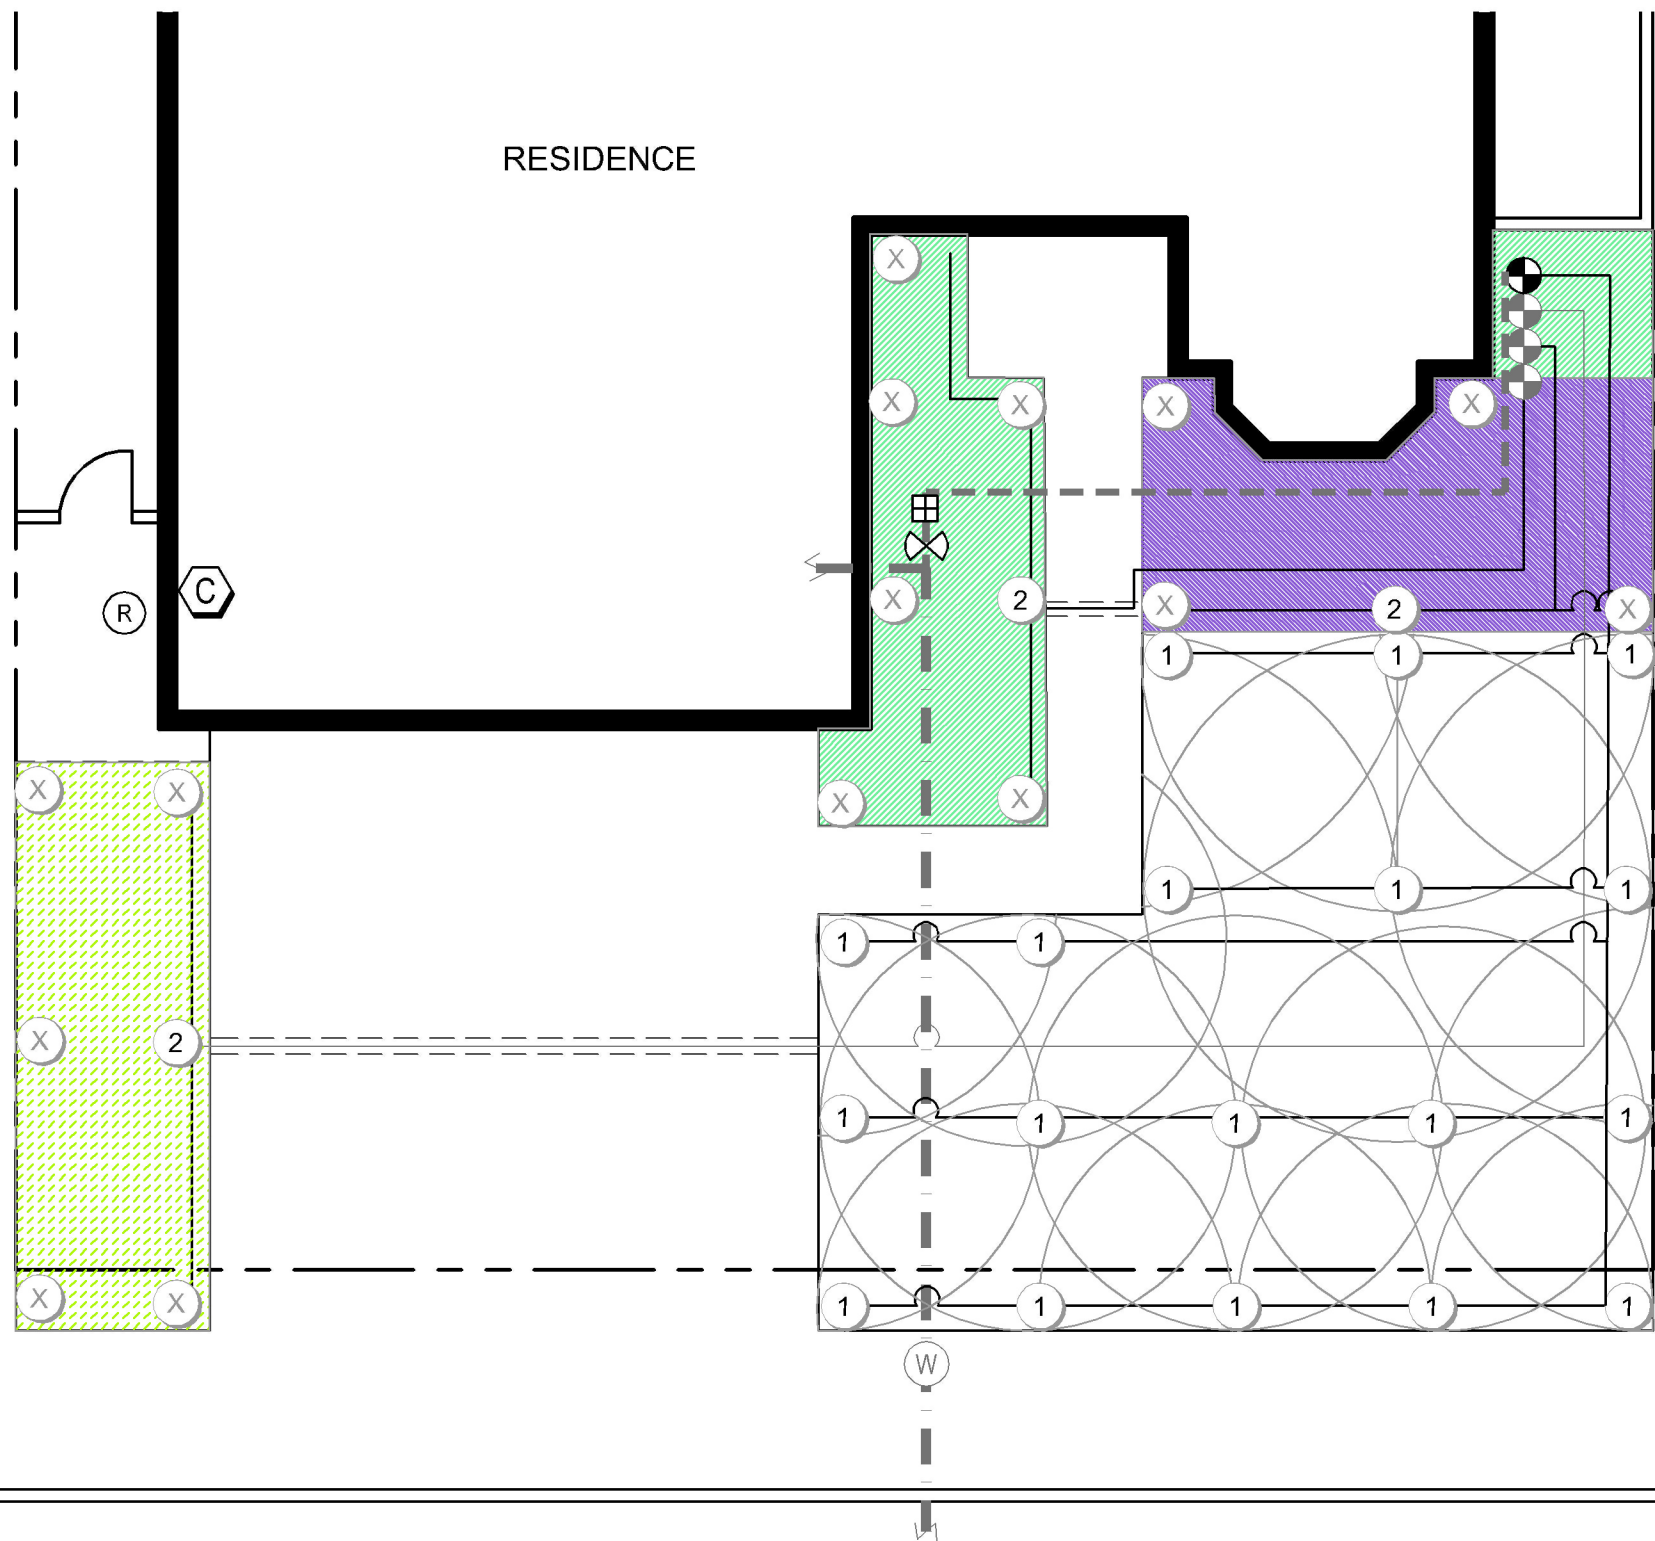










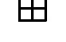


SUBSURFACE DRIP IRRIGATION SAMPLE PLAN 1





### IRRIGATION SYMBOL LEGEND

-  CONVERT HEAD FROM SPRAY TO ROTOR:  
SPRAY - HUNTER MP1000
-  CONVERT HEAD TO DRIP:  
RAINBIRD 1800-RETRO
-  CAP EXISTING HEAD
-  EXISTING WATER METER
-  EXISTING HOUSE WATER SERVICE LINE
-  NEW OR EXISTING BALL VALVE
-  NEW OR EXISTING PRESSURE REGULATOR (IF OVER 50 PSI)
-  EXISTING IRRIGATION MAINLINE
-  EXISTING IRRIGATION LATERAL LINE
-  EXISTING IRRIGATION ANTI-SIPHON CONTROL VALVE W/ FILTER
-  NEW IRRIGATION LATERAL LINE
-  NEW OR EXISTING PIPE SLEEVE UNDER PAVEMENTS
-  NEW IRRIGATION ANTI-SIPHON CONTROL VALVE W/ FILTER
-  NEW OR EXISTING SMART CONTROLLER
-  NEW OR EXISTING RAIN SHUT-OFF DEVICE
-  ZONE 1 - PART SUN & FOUNDATION SUBSURFACE DRIP IRRIGATION
-  ZONE 2 - FULL SUN & FOUNDATION SUBSURFACE DRIP IRRIGATION
-  ZONE 3 - FULL SUN & LANDSCAPE SUBSURFACE DRIP IRRIGATION

DISCLAIMER:  
THIS IS A GENERIC IRRIGATION PLAN AND NOT A TRUE REPRESENTATION  
OF YOUR EXISTING IRRIGATION SYSTEM. THE LOCATION OF MAIN LINES,  
LATERAL LINES, VALVES, HEADS, AND OTHER COMPONENTS WILL VARY.



## HEAD CONVERSION AND SUBSURFACE DRIP IRRIGATION SAMPLE PLAN 1