


MEDITERRANEAN LANDSCAPE SAMPLE PLAN 1

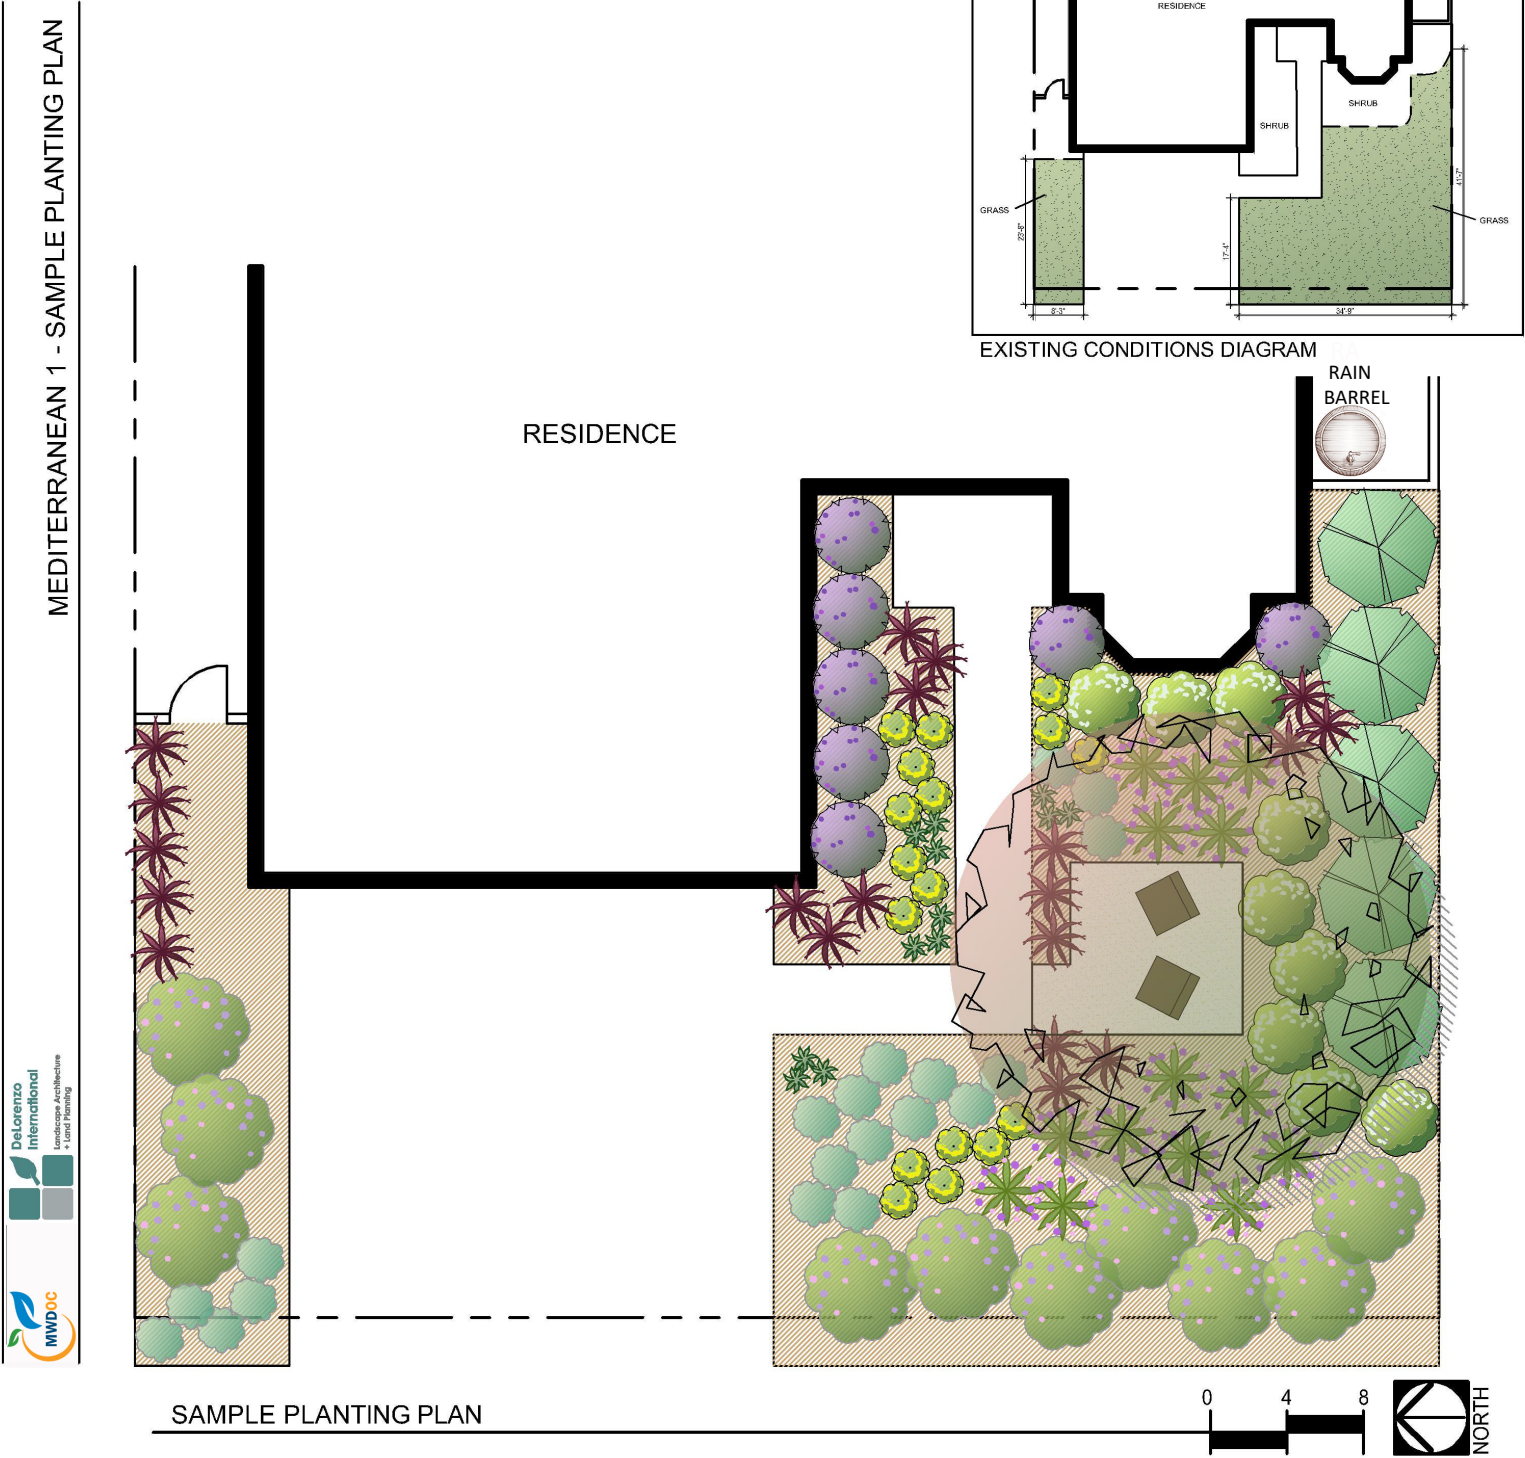






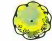






PLANT KEY

Symbol	Botanical Name / Common Name
<u>TREES</u>	
	ARBUTUS 'MARINA' / MARINA STRAWBERRY TREE
<u>SCREEN SHRUBS</u>	
	PITTOSPORUM T. 'SILVER SHEEN' / SILVER SHEEN KOHUH
<u>MEDIUM SHRUBS</u>	
	CISTUS X HYBRIDUS / WHITE ROCKROSE
	PHORMIUM 'BLACK ADDER' / BLACK ADDER FLAX
	ROSMARINUS O. 'TUSCAN BLUE' / TUSCAN BLUE ROSEMARY
<u>SMALL SHRUBS</u>	
	ACHILLEA X 'MOONSHINE' / MOONSHINE YARROW
	LAVANDULA DENTATA / FRENCH LAVENDER
	YUCCA RUPICOLA / TWISTED LEAF YUCCA
<u>GROUNDCOVERS</u>	
	ROSMARINUS O. 'HUNTINGTON CARPET' / CARPET ROSEMARY
	SENECIO MANDRALISCAE / KLEINIA
	BRUSH OR CHIPPED MULCH
	DECOMPOSED GRANITE

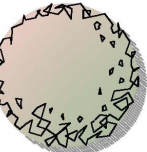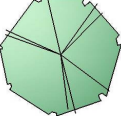***All projects must include a minimum of 3 plants per 100 square feet of turf removed.

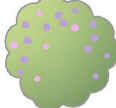



PLANTING LEGEND

Symbol	Botanical Name / Common Name	Mature Size H x W	Qty.	Water Requirement	Sun/Shade	Design Feature Key
<u>TREES</u>						
	ARBUTUS 'MARINA' / MARINA STRAWBERRY TREE	40-50' x 25-40'	1	L	FS	FR
<u>SCREEN SHRUBS</u>						
	PITTOSPORUM T. 'SILVER SHEEN' / SILVER SHEEN KOHUHU	12-16' x 6-8'	5	M	FS/PS	EV
<u>MEDIUM SHRUBS</u>						
	CISTUS X HYBRIDUS / WHITE ROCKROSE	2-4' x 4-5'	9	L	FS	FL
	PHORMIUM 'BLACK ADDER' / BLACK ADDER FLAX	3-4' x 2-3'	20	M	FS/PS	AC
	ROSMARINUS O. 'TUSCAN BLUE' / TUSCAN BLUE ROSEMARY	4-6' x 4-5'	7	VL	FS	EV
<u>SMALL SHRUBS</u>						
	ACHILLEA X 'MOONSHINE' / MOONSHINE YARROW	1-2' x 2-3'	17	L	FS	FL
	LAVANDULA DENTATA / FRENCH LAVENDER	2-3' x 4-5'	14	L	FS	FL
	YUCCA RUPICOLA / TWISTED LEAF YUCCA	2' x 2-3'	12	VL	FS/PS	AC
<u>GROUNDCOVERS</u>						
	ROSMARINUS O. 'HUNTINGTON CARPET' / HUNTINGTON CARPET ROSEMARY	1-2' x 8'	10	VL	FS	EV
	SENECIO MANDRALISCAE / KLEINIA	1-2' x 2-3'	19	L	FS	FL
	BRUSH OR CHIPPED MULCH					
	DECOMPOSED GRANITE					

<u>WATER REQUIREMENT</u> KEY	<u>DESIGN FEATURE KEY</u>
VL = VERY LOW	AC = ACCENT
L = LOW	EV = EVERGREEN
M = MODERATE	FA = FALL COLOR
	FDN = FOUNDATION PLANTS
	FL = FLOWER
	FR = FRUIT
	GRS = ORNAMENTAL GRASS
	GC = GROUNDCOVER

<u>SUN/SHADE</u>
FS = FULL SUN
PS = PART SUN
S = SHADE


NOTE:
REFER TO MEDITERRANEAN PLANT PALETTE FOR
ALTERNATIVE PLANT CHOICES.

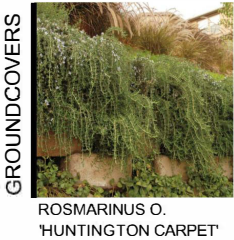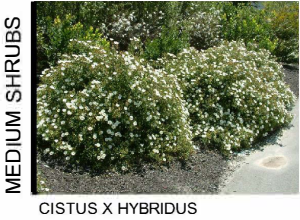

SUSTAINABILITY LEGEND



***All Turf Removal Program projects must include a minimum of 3 plants per 100 square feet of turf removed and at least one approved sustainability feature. Refer to the MWDOC Turf Removal Program's website for more information.

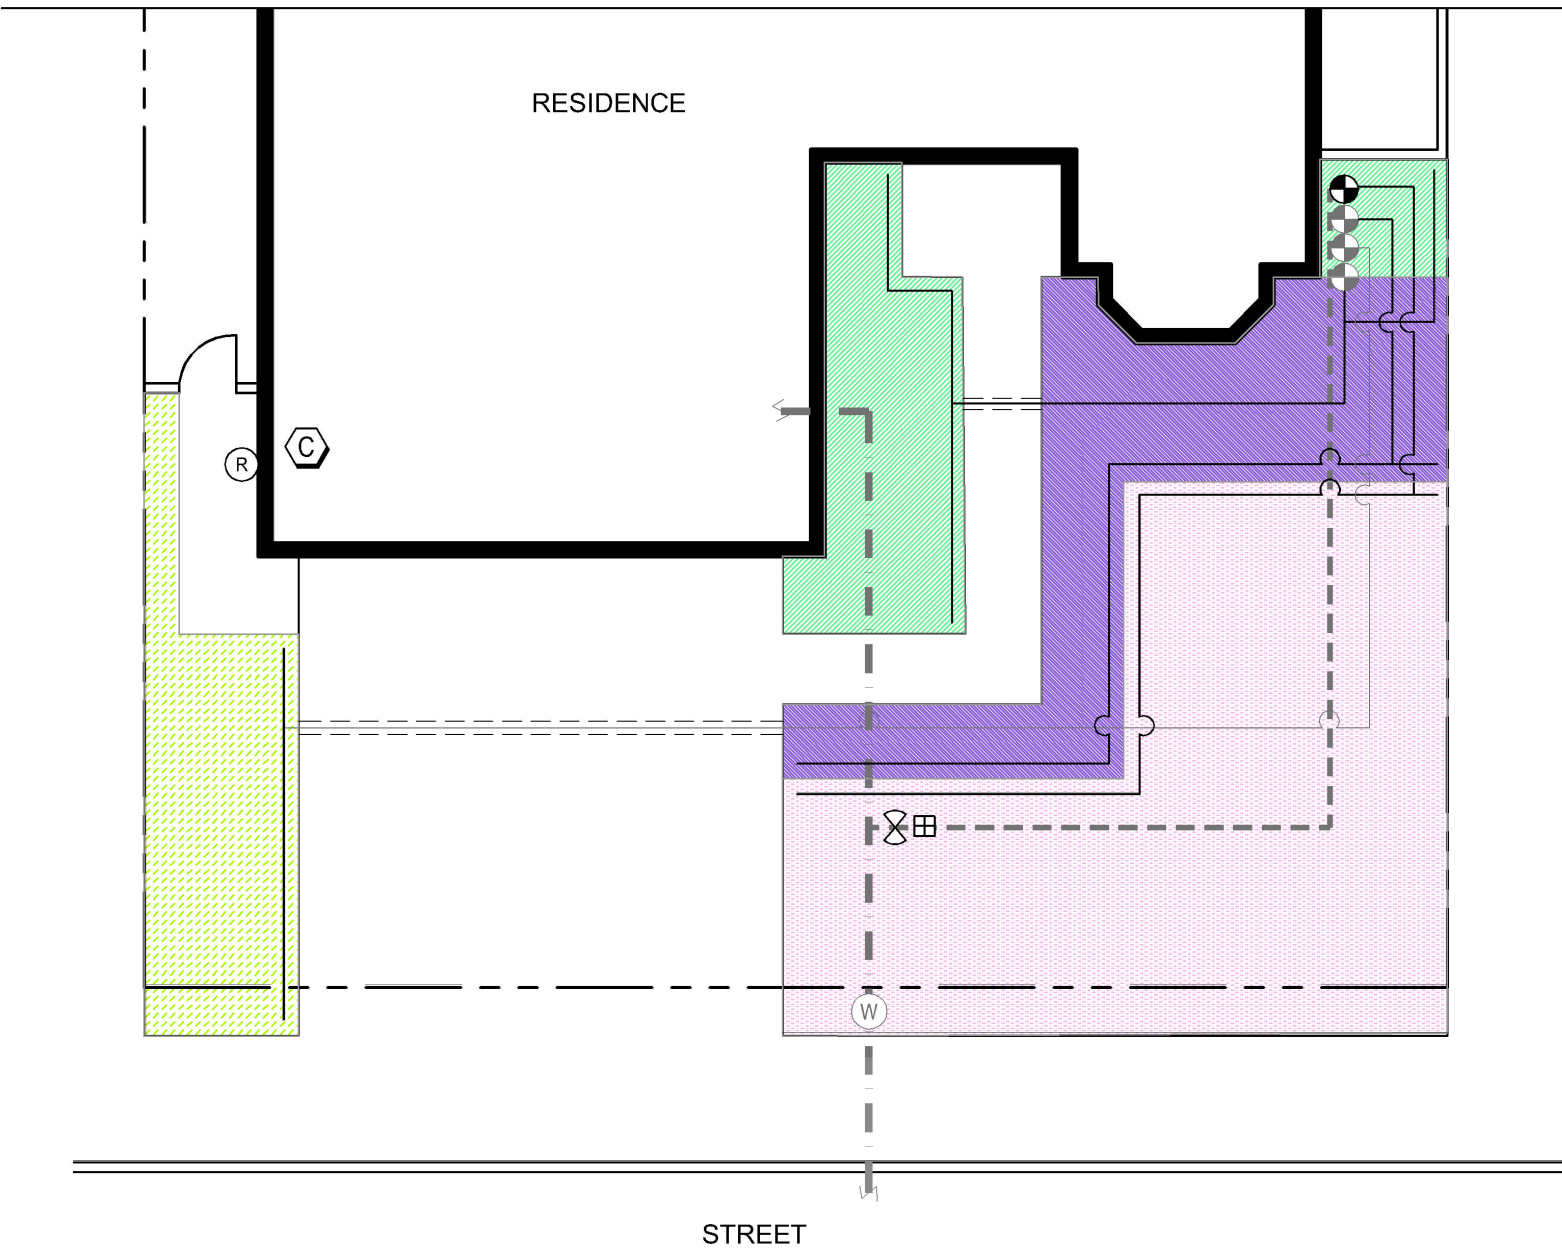


IRRIGATION SYMBOL LEGEND

-  EXISTING WATER METER
-  EXISTING HOUSE WATER SERVICE LINE
-  NEW OR EXISTING BALL VALVE
-  NEW OR EXISTING PRESSURE REGULATOR (IF OVER 50 PSI)
-  EXISTING IRRIGATION MAINLINE
-  EXISTING IRRIGATION LATERAL LINE
-  EXISTING IRRIGATION ANTI-SIPHON CONTROL VALVE W/ FILTER
-  NEW IRRIGATION LATERAL LINE
-  NEW OR EXISTING PIPE SLEEVE UNDER PAVEMENTS
-  NEW IRRIGATION ANTI-SIPHON CONTROL VALVE W/ FILTER
-  NEW OR EXISTING SMART CONTROLLER
-  NEW OR EXISTING RAIN SHUT-OFF DEVICE
-  ZONE 1 - PART SUN & FOUNDATION SUBSURFACE DRIP IRRIGATION
-  ZONE 2 - FULL SUN & FOUNDATION SUBSURFACE DRIP IRRIGATION
-  ZONE 3 - FULL SUN & LANDSCAPE SUBSURFACE DRIP IRRIGATION
-  ZONE 4 - FULL SUN & LANDSCAPE SUBSURFACE DRIP IRRIGATION

DISCLAIMER:
THIS IS A GENERIC IRRIGATION PLAN AND NOT A TRUE REPRESENTATION
OF YOUR EXISTING IRRIGATION SYSTEM. THE LOCATION OF MAIN LINES,
LATERAL LINES, VALVES, HEADS, AND OTHER COMPONENTS WILL VARY.



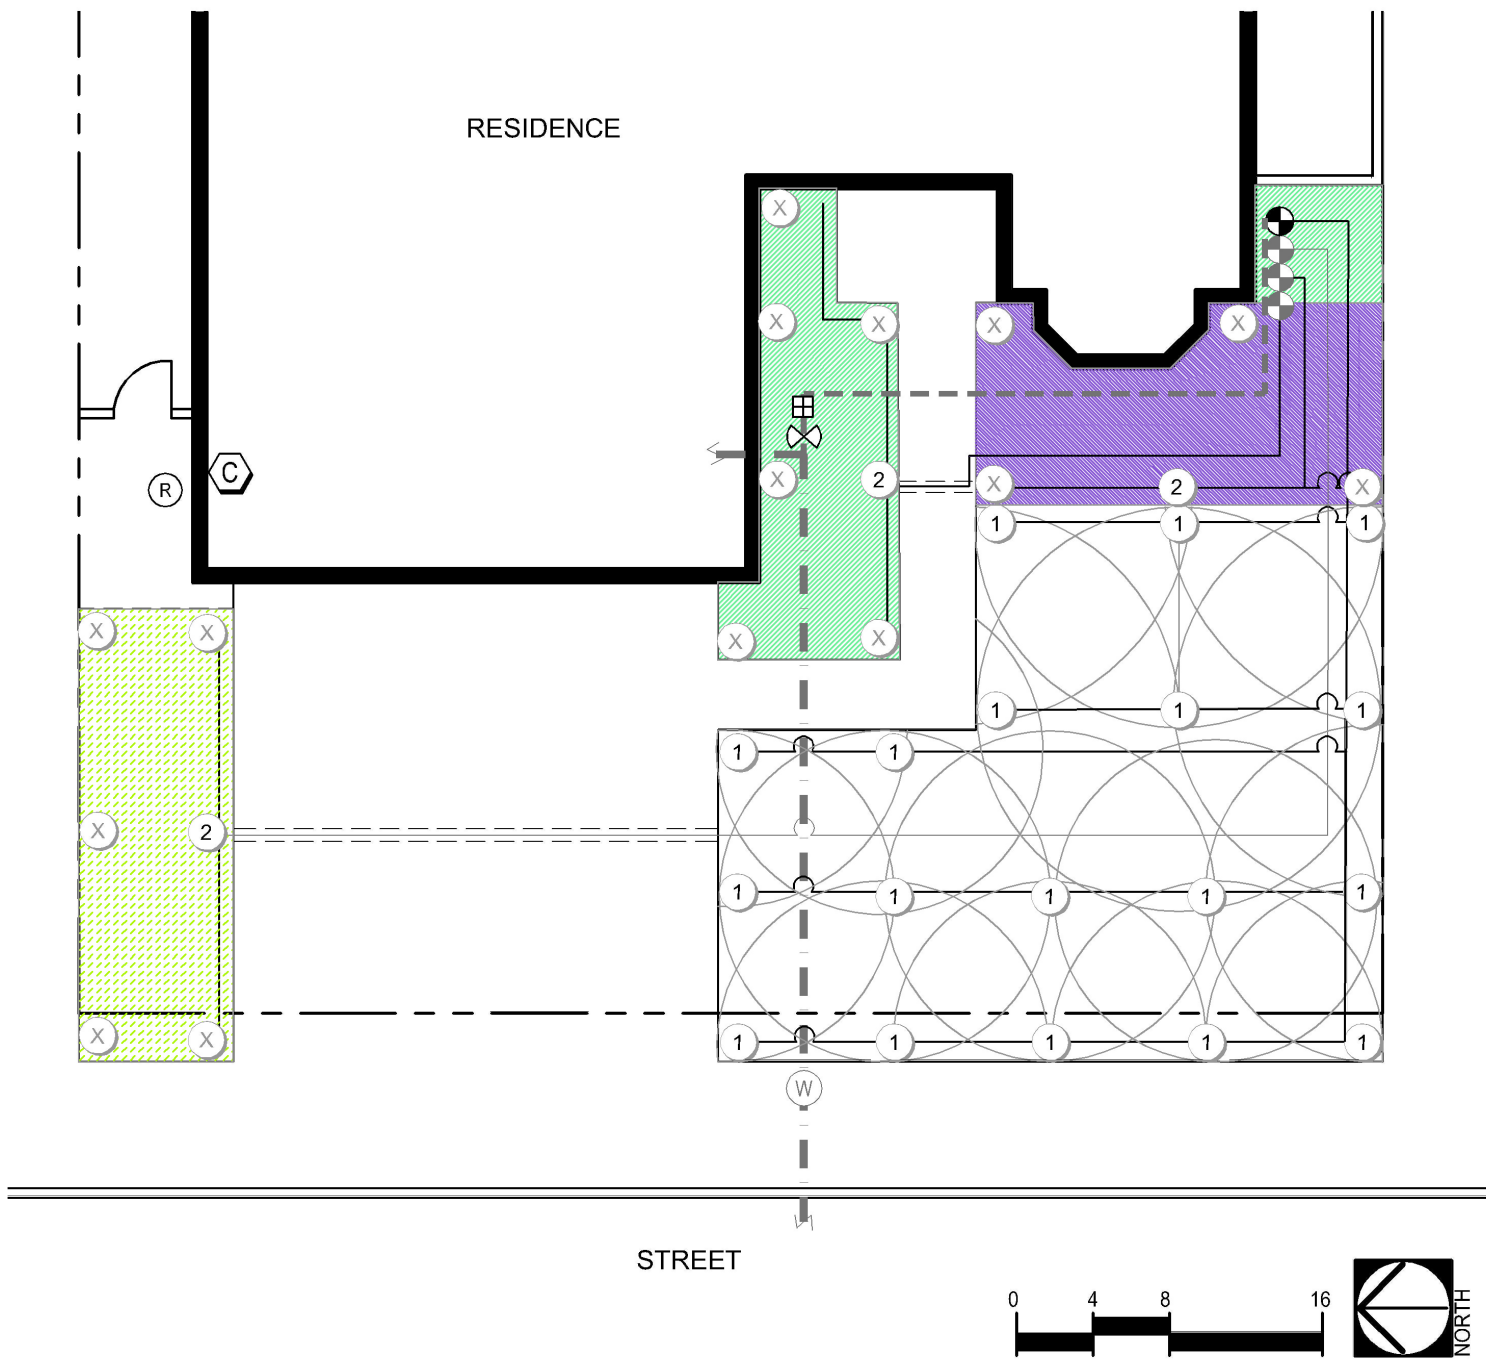

IRRIGATION SYMBOL LEGEND

- ① CONVERT HEAD FROM SPRAY TO ROTOR:
SPRAY - HUNTER MP1000
- ② CONVERT HEAD TO DRIP:
RAINBIRD 1800-RETRO
- ⊗ CAP EXISTING HEAD
- Ⓜ EXISTING WATER METER
- — — — — EXISTING HOUSE WATER SERVICE LINE
- ⊗ NEW OR EXISTING BALL VALVE
- ⊞ NEW OR EXISTING PRESSURE REGULATOR (IF OVER 50 PSI)
- - - - - EXISTING IRRIGATION MAINLINE
- — — — — EXISTING IRRIGATION LATERAL LINE
- ⊞ EXISTING IRRIGATION ANTI-SIPHON CONTROL VALVE W/ FILTER
- — — — — NEW IRRIGATION LATERAL LINE
- - - - - NEW OR EXISTING PIPE SLEEVE UNDER PAVEMENTS
- ⊞ NEW IRRIGATION ANTI-SIPHON CONTROL VALVE W/ FILTER
- Ⓜ NEW OR EXISTING SMART CONTROLLER
- Ⓜ NEW OR EXISTING RAIN SHUT-OFF DEVICE
- Ⓜ ZONE 1 - PART SUN & FOUNDATION SUBSURFACE DRIP IRRIGATION
- Ⓜ ZONE 2 - FULL SUN & FOUNDATION SUBSURFACE DRIP IRRIGATION
- Ⓜ ZONE 3 - FULL SUN & LANDSCAPE SUBSURFACE DRIP IRRIGATION

DISCLAIMER:
THIS IS A GENERIC IRRIGATION PLAN AND NOT A TRUE REPRESENTATION
OF YOUR EXISTING IRRIGATION SYSTEM. THE LOCATION OF MAIN LINES,
LATERAL LINES, VALVES, HEADS, AND OTHER COMPONENTS WILL VARY.