


ORANGE COUNTY FRIENDLY LANDSCAPE SAMPLE PLAN 1

ORANGE COUNTY FRIENDLY 1 - SAMPLE PLANTING PLAN

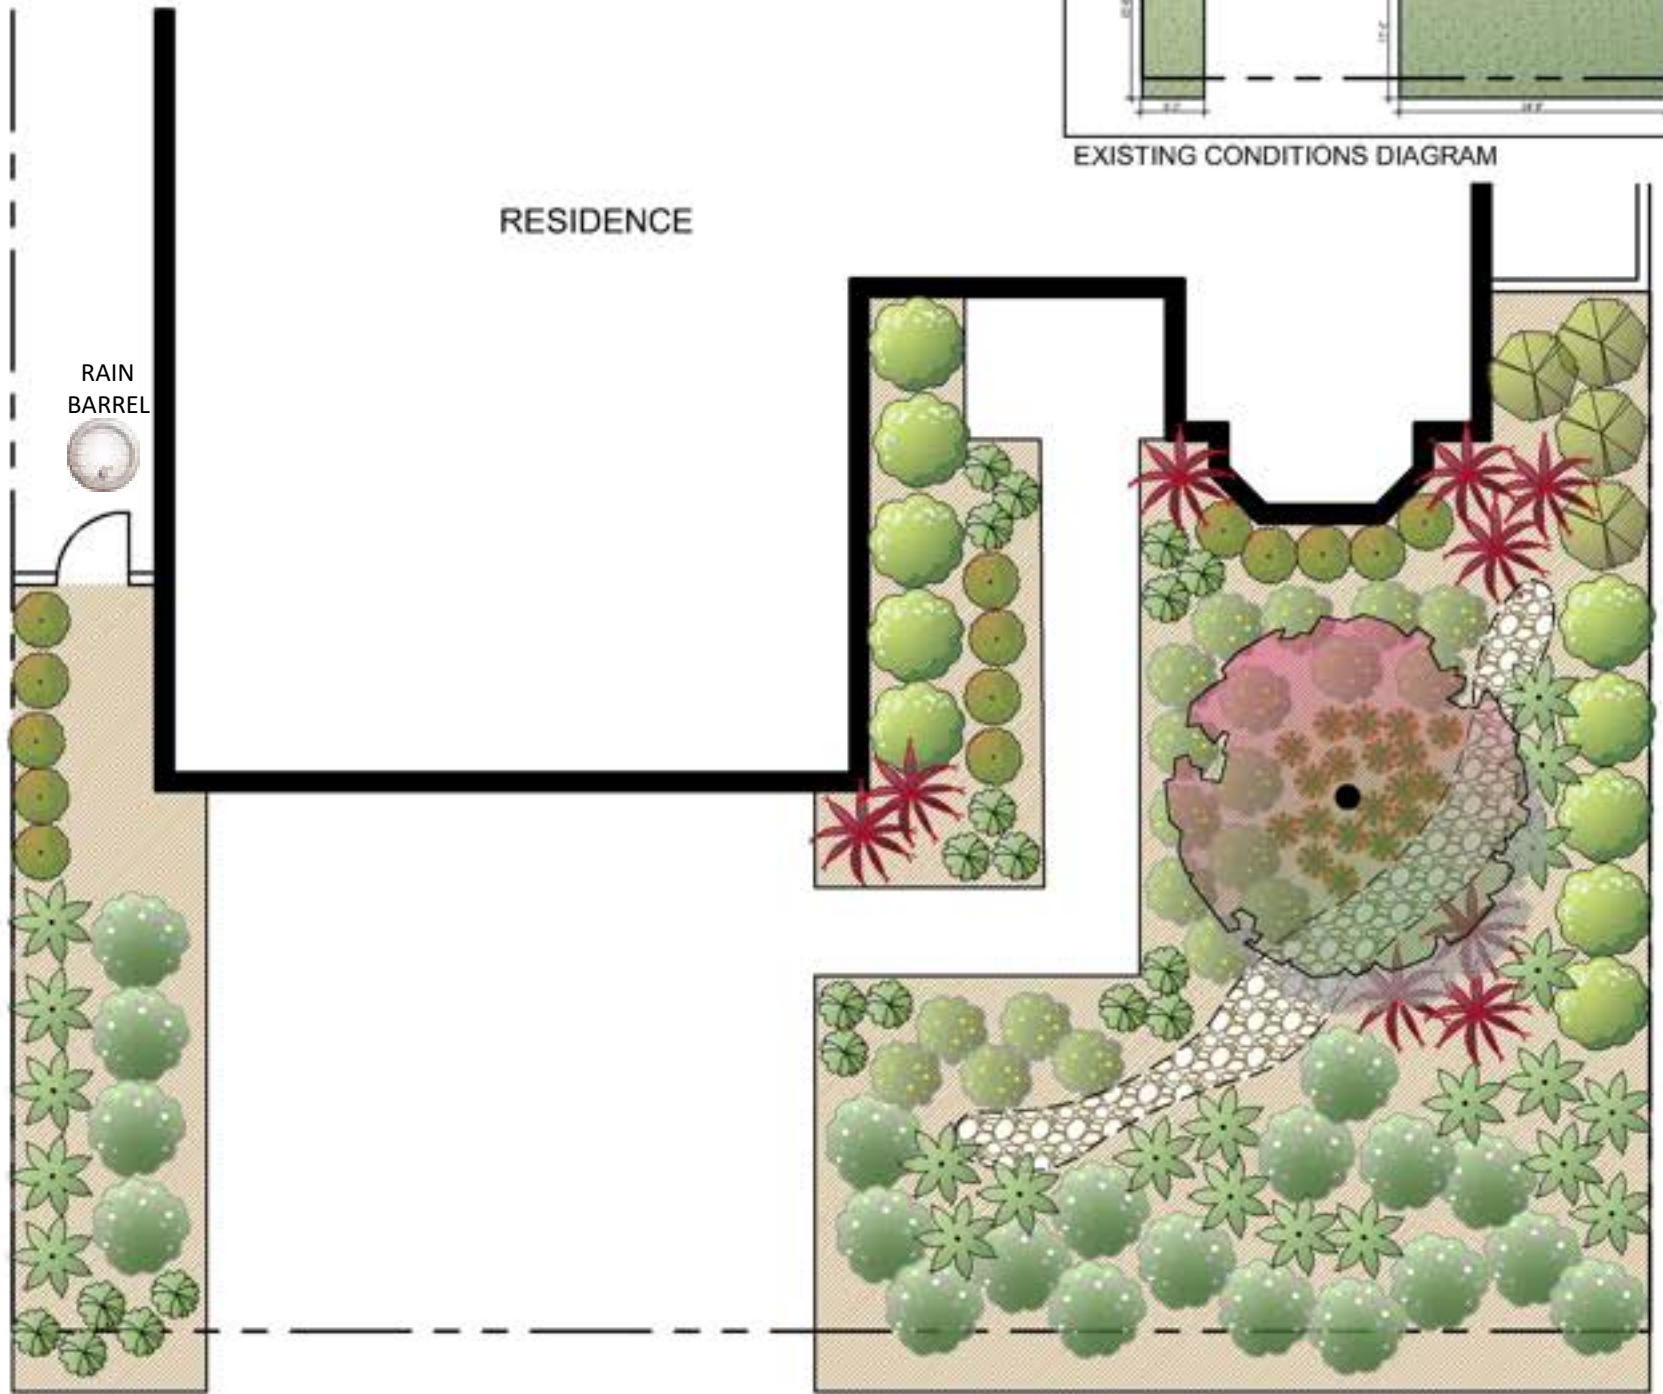

SAMPLE PLANTING PLAN



PLANT KEY











Symbol	Botanical Name / Common Name
TREES	
	LAGERSTROEMIA I. 'TUSCARORA' / TUSCARORA CRAPE MYRTLE
SCREEN SHRUBS	
	PODOCARPUS MACROPHYLLUS 'MAKI' / SHRUBBY YEW PINE
MEDIUM SHRUBS	
	DIETES IRIDIOIDES / AFRICAN IRIS
	PHORMIUM 'EVENING GLOW' / NEW ZEALAND FLAX
	RHAPHIOLEPIS INDICA 'CLARA' / CLARA INDIAN HAWTHORN
SMALL SHRUBS	
	AEONIUM CANARIENSE / GIANT VELVET ROSE
	CLIVIA MINIATA / KAFFIR LILY
	NANDINA D. 'GULF STREAM' / GULF STREAM HEAVENLY BAMBOO
GROUNDCOVERS	
	GAZANIA R. LEUCOLAENA / TRAILING TREASURE FLOWER
	MYOPORUM PARVIFOLIUM 'PINK' / PINK MYOPORUM
	BRUSH OR CHIPPED MULCH
	COBBLES





***All projects must include a minimum of 3 plants per 100 square feet of turf removed.




PLANTING LEGEND

Symbol	Botanical Name / Common Name	Mature Size H x W	Qty.	Water Requirement	Sun/Shade	Design Feature Key
TREES						
	LAGERSTROEMIA I. 'TUSCARORA' / TUSCARORA CRAPE MYRTLE	15-20' x 15'	1	M	FS	FL
SCREEN SHRUBS						
	PODOCARPUS MACROPHYLLUS 'MAKI' / SHRUBBY YEW PINE	8-10' x 3-4'	4	M	FS/PS	EV
MEDIUM SHRUBS						
	DIETES IRIDIOIDES / AFRICAN IRIS	2-3' x 3-4'	22	L	FS/PS	FL
	PHORMIUM 'EVENING GLOW' / NEW ZEALAND FLAX	3' x 4-6'	9	M	PS/S	AC
	RHAPHIOLEPIS INDICA 'CLARA' / CLARA INDIAN HAWTHORN	4-5' x 4-5'	10	L	FS/PS/S	FL
SMALL SHRUBS						
	AEONIUM CANARIENSE / GIANT VELVET ROSE	1-2' x 2-3'	20	L	FS/PS	AC
	CLIVIA MINIATA / KAFFIR LILY	1-2' x 1-2'	19	L	S	FL
	NANDINA DOMESTICA 'GULF STREAM' / GULF STREAM HEAVENLY BAMBOO	3' x 3'	14	L	FS/PS	AC
GROUNDCOVERS						
	GAZANIA RIGENS VAR. LEUCOLAENA / TRAILING TREASURE FLOWER	4-6" x 2-3'	20	M	FS/PS	FL
	MYOPORUM PARVIFOLIUM 'PINK' / PINK MYOPORUM	1' x 4-5'	20	L	FS/PS/S	EV



-  BRUSH OR CHIPPED MULCH
-  COBBLES


NOTE:
REFER TO ORANGE COUNTY FRIENDLY PLANT PALETTE FOR ALTERNATIVE PLANT CHOICES.

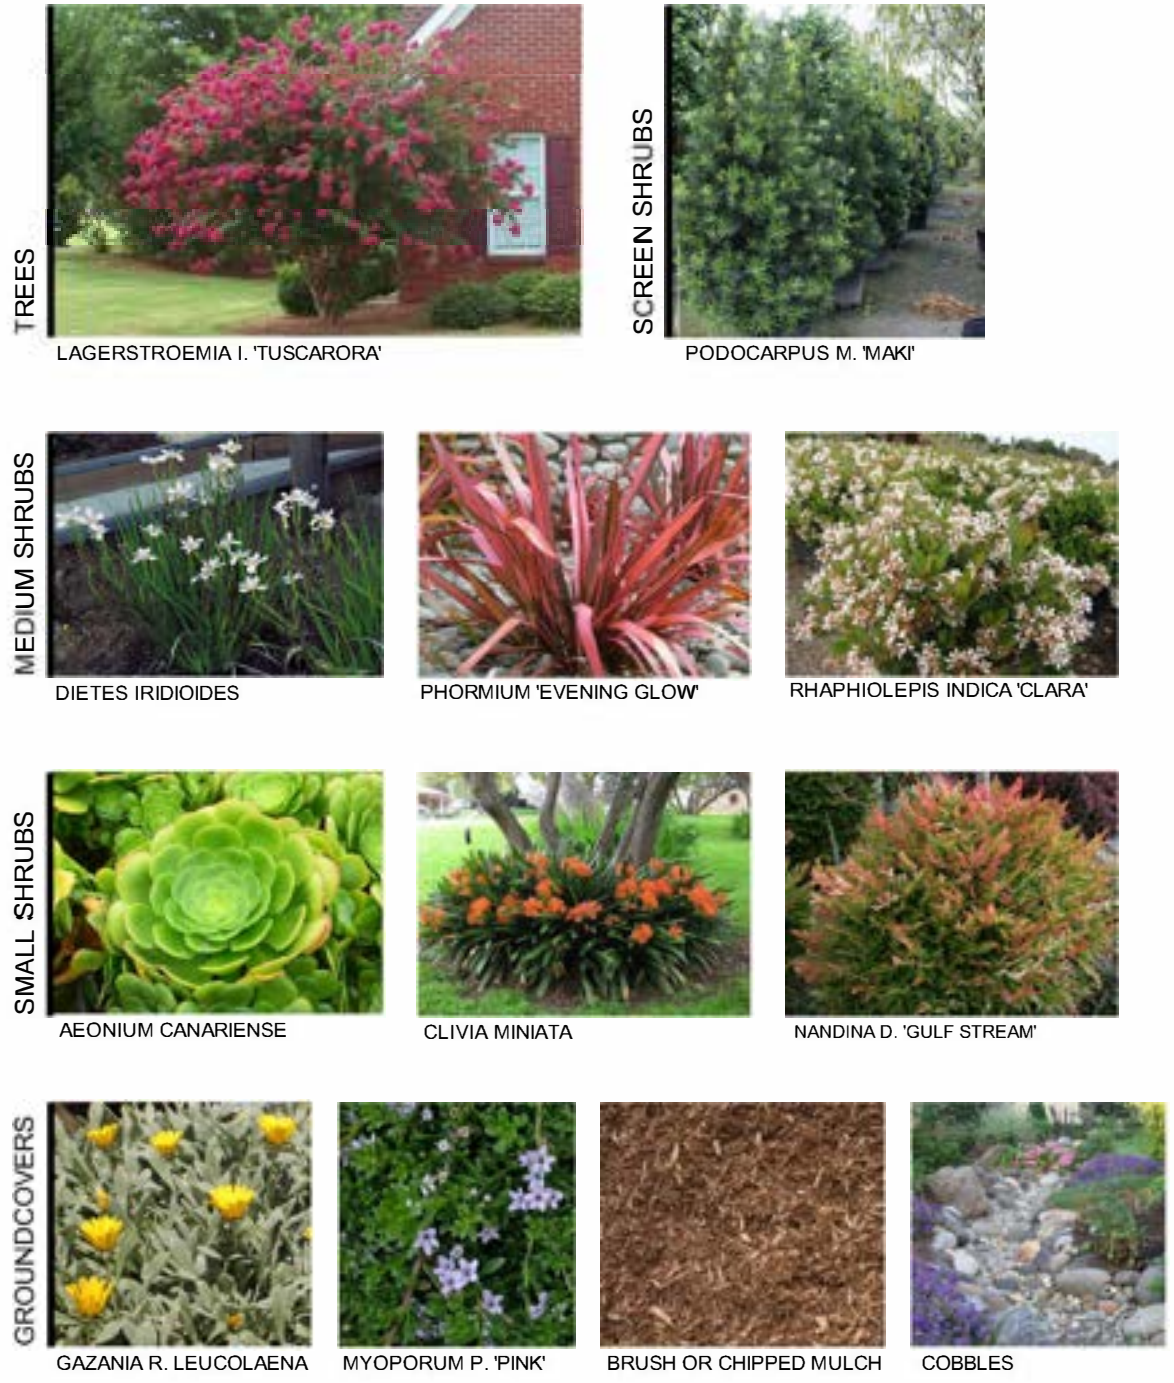- WATER REQUIREMENT KEY**
 VL = VERY LOW
 L = LOW
 M = MODERATE
- SUN/SHADE**
 FS = FULL SUN
 PS = PART SUN
 S = SHADE
- DESIGN FEATURE KEY**
 AC = ACCENT
 EV = EVERGREEN
 FA = FALL COLOR
 FDN = FOUNDATION PLANTS
 FL = FLOWER
 FR = FRUIT
 GRS = ORNAMENTAL GRASS
 GC = GROUNDCOVER








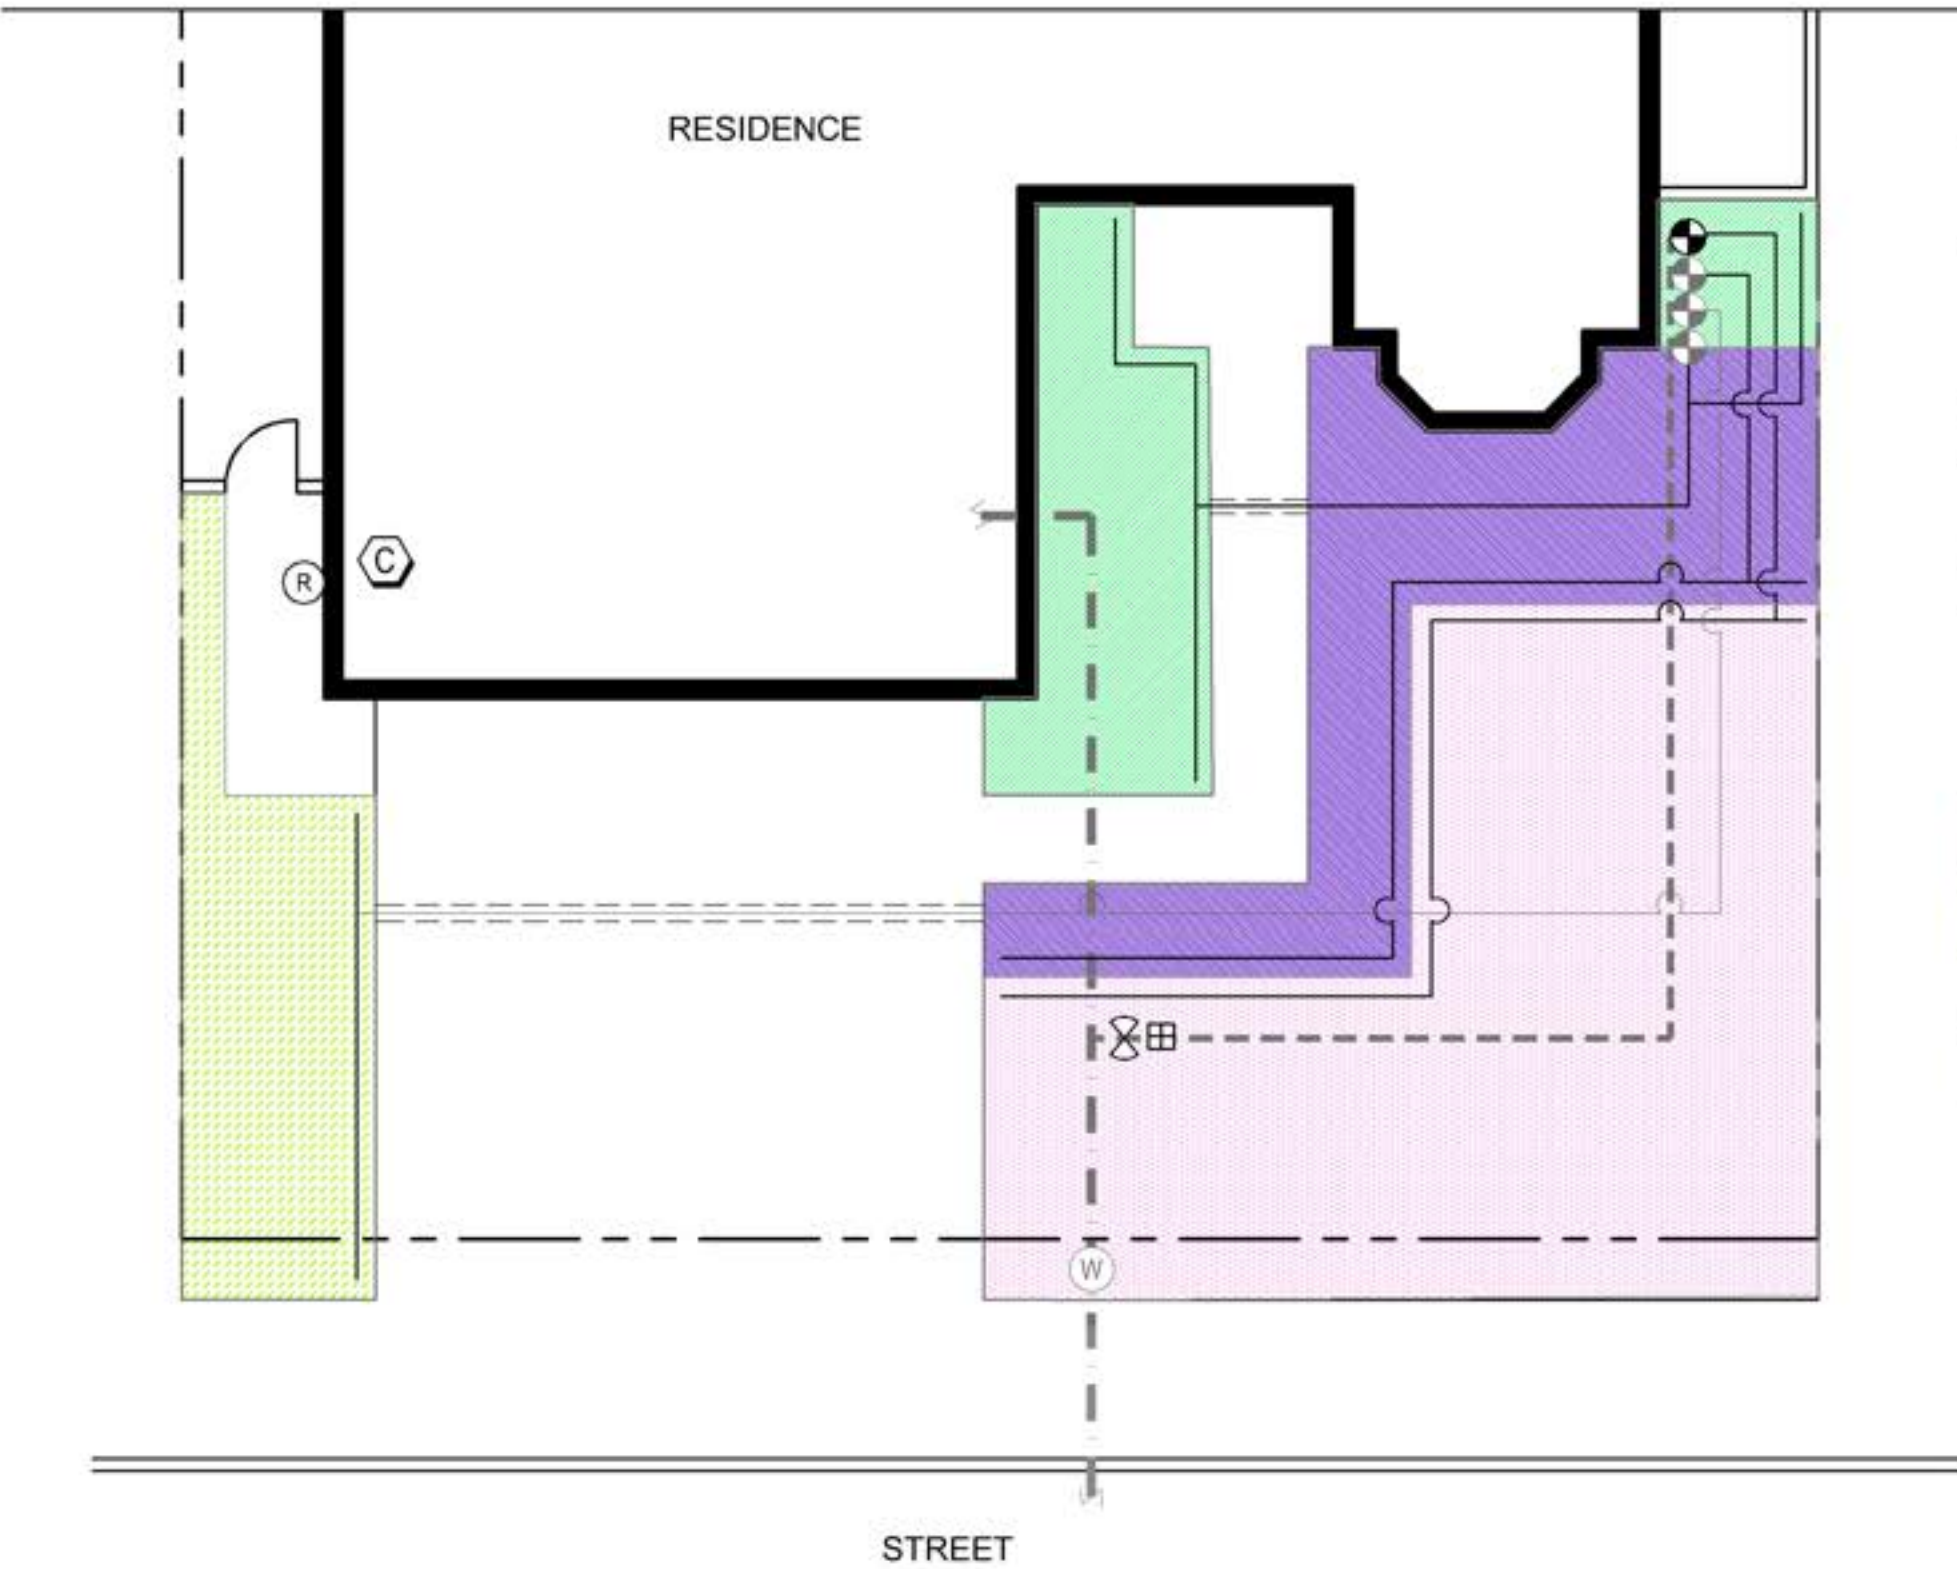




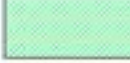

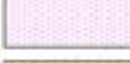


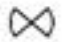
SUSTAINABILITY LEGEND

-  Dry Streambed
 -  Rain Barrel
- ***All Turf Removal Program projects must include a minimum of 3 plants per 100 square feet of turf removed and at least one approved sustainability feature. Refer to the MWDOC Turf Removal Program's website for more information.




IRRIGATION SYMBOL LEGEND

-  EXISTING WATER METER
-  EXISTING HOUSE WATER SERVICE LINE
-  NEW OR EXISTING BALL VALVE
-  NEW OR EXISTING PRESSURE REGULATOR (IF OVER 50 PSI)
-  EXISTING IRRIGATION MAINLINE
-  EXISTING IRRIGATION LATERAL LINE
-  EXISTING IRRIGATION ANTI-SIPHON CONTROL VALVE W/ FILTER
-  NEW IRRIGATION LATERAL LINE
-  NEW OR EXISTING PIPE SLEEVE UNDER PAVEMENTS
-  NEW IRRIGATION ANTI-SIPHON CONTROL VALVE W/ FILTER
-  NEW OR EXISTING SMART CONTROLLER
-  NEW OR EXISTING RAIN SHUT-OFF DEVICE
-  ZONE 1 - PART SUN & FOUNDATION SUBSURFACE DRIP IRRIGATION
-  ZONE 2 - FULL SUN & FOUNDATION SUBSURFACE DRIP IRRIGATION
-  ZONE 3 - FULL SUN & LANDSCAPE SUBSURFACE DRIP IRRIGATION
-  ZONE 4 - FULL SUN & LANDSCAPE SUBSURFACE DRIP IRRIGATION

DISCLAIMER:
THIS IS A GENERIC IRRIGATION PLAN AND NOT A TRUE REPRESENTATION OF YOUR EXISTING IRRIGATION SYSTEM. THE LOCATION OF MAIN LINES, LATERAL LINES, VALVES, HEADS, AND OTHER COMPONENTS WILL VARY.



SUBSURFACE DRIP IRRIGATION SAMPLE PLAN 1

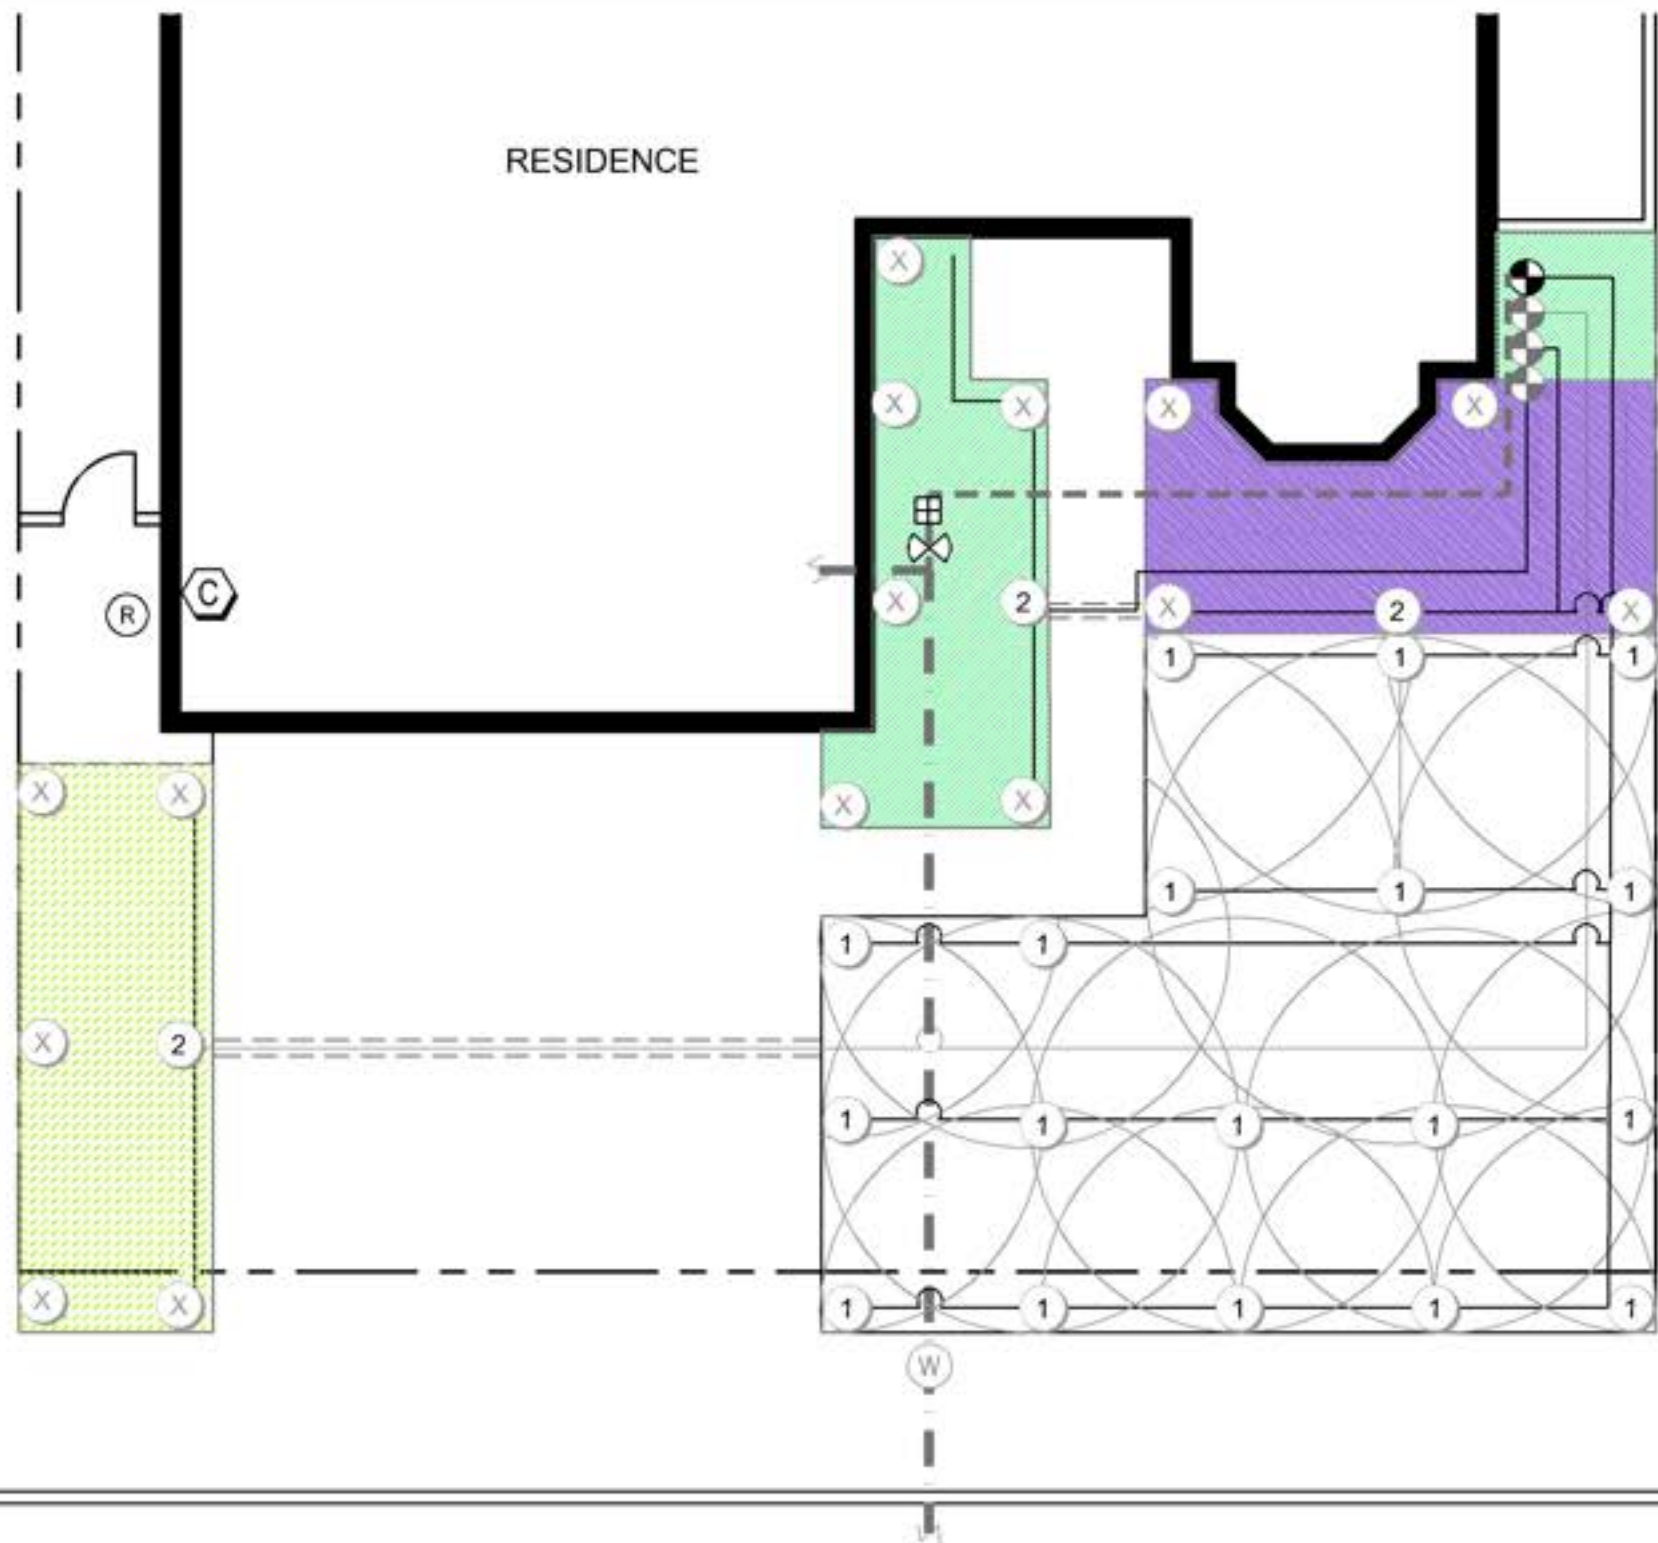

IRRIGATION SYMBOL LEGEND

- ① CONVERT HEAD FROM SPRAY TO ROTOR:
SPRAY - HUNTER MP1000
- ② CONVERT HEAD TO DRIP:
RAINBIRD 1800-RETRO
- ⊗ CAP EXISTING HEAD
- Ⓜ EXISTING WATER METER
- — — — — EXISTING HOUSE WATER SERVICE LINE
- ⊗ NEW OR EXISTING BALL VALVE
- ⊞ NEW OR EXISTING PRESSURE REGULATOR (IF OVER 50 PSI)
- - - - - EXISTING IRRIGATION MAINLINE
- — — — — EXISTING IRRIGATION LATERAL LINE
- ⊙ EXISTING IRRIGATION ANTI-SIPHON CONTROL VALVE W/ FILTER
- — — — — NEW IRRIGATION LATERAL LINE
- - - - - NEW OR EXISTING PIPE SLEEVE UNDER PAVEMENTS
- ⊙ NEW IRRIGATION ANTI-SIPHON CONTROL VALVE W/ FILTER
- Ⓢ NEW OR EXISTING SMART CONTROLLER
- Ⓡ NEW OR EXISTING RAIN SHUT-OFF DEVICE
- ZONE 1 - PART SUN & FOUNDATION SUBSURFACE DRIP IRRIGATION
- ZONE 2 - FULL SUN & FOUNDATION SUBSURFACE DRIP IRRIGATION
- ZONE 3 - FULL SUN & LANDSCAPE SUBSURFACE DRIP IRRIGATION

DISCLAIMER:
THIS IS A GENERIC IRRIGATION PLAN AND NOT A TRUE REPRESENTATION
OF YOUR EXISTING IRRIGATION SYSTEM. THE LOCATION OF MAIN LINES,
LATERAL LINES, VALVES, HEADS, AND OTHER COMPONENTS WILL VARY.

STREET



HEAD CONVERSION AND SUBSURFACE DRIP IRRIGATION SAMPLE PLAN 1