


ORANGE COUNTY FRIENDLY LANDSCAPE SAMPLE PLAN 2

ORANGE COUNTY FRIENDLY 2 - SAMPLE PLANTING PLAN

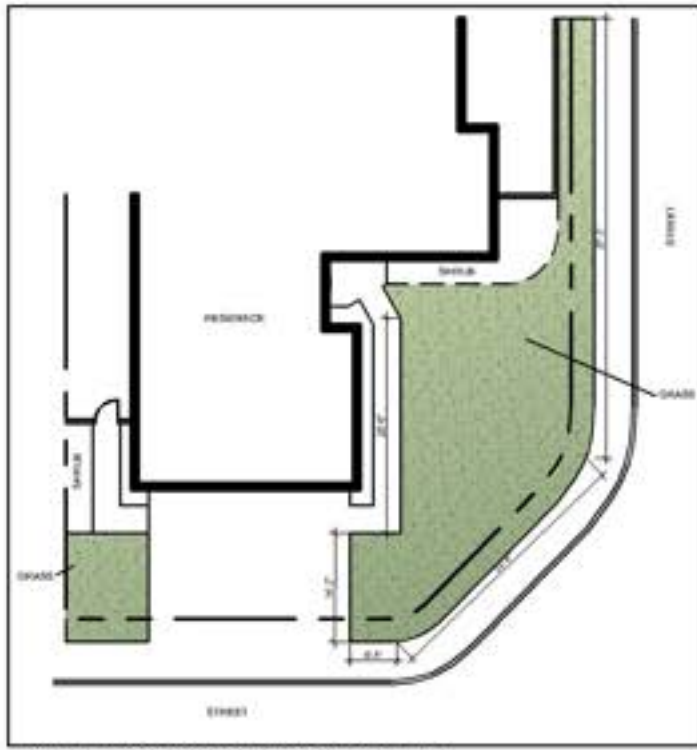

EXISTING CONDITIONS DIAGRAM



***All projects must include a minimum of 3 plants per 100 square feet of turf removed.

SAMPLE PLANTING PLAN















PLANT KEY

Symbol	Botanical Name / Common Name
TREES	
	KOELREUTERIA PANICULATA / GOLDEN RAIN TREE
SCREEN SHRUBS	
	PITTOSPORUM T. 'SILVER SHEEN' / SILVER SHEEN KOHUHU
MEDIUM SHRUBS	
	AGAVE ATTENUATA / FOXTAIL AGAVE
	DIETES IRIDIROIDES / AFRICAN IRIS
	RHAPHIOLEPIS I. 'BALLERINA' / BALLERINA INDIAN HAWTHORN
SMALL SHRUBS	
	CARISSA M. 'BOXWOOD BEAUTY' / BOXWOOD BEAUTY NATAL PLUM
	CLIVIA MINIATA / KAFFIR LILY
	COREOPSIS AURICULATA 'NANA' / DWARF COREOPSIS
GROUNDCOVERS	
	ARCTOSTAPHYLOS 'EMERALD CARPET' / CARPET MANZANITA
	LANTANA MONTEVIDENSIS / TRAILING LANTANA
	BRUSH OR CHIPPED MULCH
	DECOMPOSED GRANITE



PLANTING LEGEND

Symbol	Botanical Name / Common Name	Mature Size H x W	Qty.	Water Requirement	Sun/Shade	Design Feature Key
TREES						
	KOELREUTERIA PANICULATA / GOLDEN RAIN TREE	20-30' x 25-35'	1	M	FS	FL
SCREEN SHRUBS						
	PITTIOSPORUM T. 'SILVER SHEEN' / SILVER SHEEN KOHUHU	12-16' x 6-8'	6	M	FS/PS	EV
MEDIUM SHRUBS						
	AGAVE ATTENUATA / FOXTAIL AGAVE	4-5' x 6-8'	9	L	FS/PS/S	AC
	DIETES IRIDIOIDES / AFRICAN IRIS	2-3' x 3-4'	34	L	FS/PS	FL
	RHAPHIOLEPIS I. 'BALLERINA' / BALLERINA INDIAN HAWTHORN	2-2.5' x 3-4'	10	L	FS/PS	FDN
SMALL SHRUBS						
	CARISSA M. 'BOXWOOD BEAUTY' / BOXWOOD BEAUTY NATAL PLUM	1-2' x 1-2'	20	L	FS/PS	EV
	CLIVIA MINIATA / KAFFIR LILY	1-2' x 1-2'	28	L	S	FL
	Coreopsis auriculata 'Nana' / Dwarf Coreopsis	6-8" x 2'	66	L	FS	FL
GROUNDCOVERS						
	ARCTOSTAPHYLOS 'EMERALD CARPET' / CARPET MANZANITA	<1' x 3-5'	11	M	FS	EV
	LANTANA MONTEVIDENSIS / TRAILING LANTANA	8-12" x 3-6'	8	L	FS	FL

-  BRUSH OR CHIPPED MULCH
-  DECOMPOSED GRANITE

NOTE:
REFER TO ORANGE COUNTY FRIENDLY PLANT PALETTE FOR ALTERNATIVE PLANT CHOICES.

WATER REQUIREMENT KEY
 VL = VERY LOW
 L = LOW
 M = MODERATE

SUN/SHADE
 FS = FULL SUN
 PS = PART SUN
 S = SHADE

DESIGN FEATURE KEY
 AC = ACCENT
 EV = EVERGREEN
 FA = FALL COLOR
 FDN = FOUNDATION PLANTS
 FL = FLOWER
 FR = FRUIT
 GRS = ORNAMENTAL GRASS
 GC = GROUNDCOVER



KOELREUTERIA PANICULATA



PITTIOSPORUM T. 'SILVER SHEEN'



AGAVE ATTENUATA



DIETES IRIDIOIDES



RHAPHIOLEPIS I. 'BALLERINA'



CARISSA M. 'BOXWOOD BEAUTY'



CLIVIA MINIATA



COREOPSIS AURICULATA 'NANA'



ARCTOSTAPHYLOS 'EMERALD CARPET'



LANTANA MONTEVIDENSIS



BRUSH OR CHIPPED MULCH



DECOMPOSED GRANITE


SUSTAINABILITY LEGEND

-  Swale
-  Rain Barrel








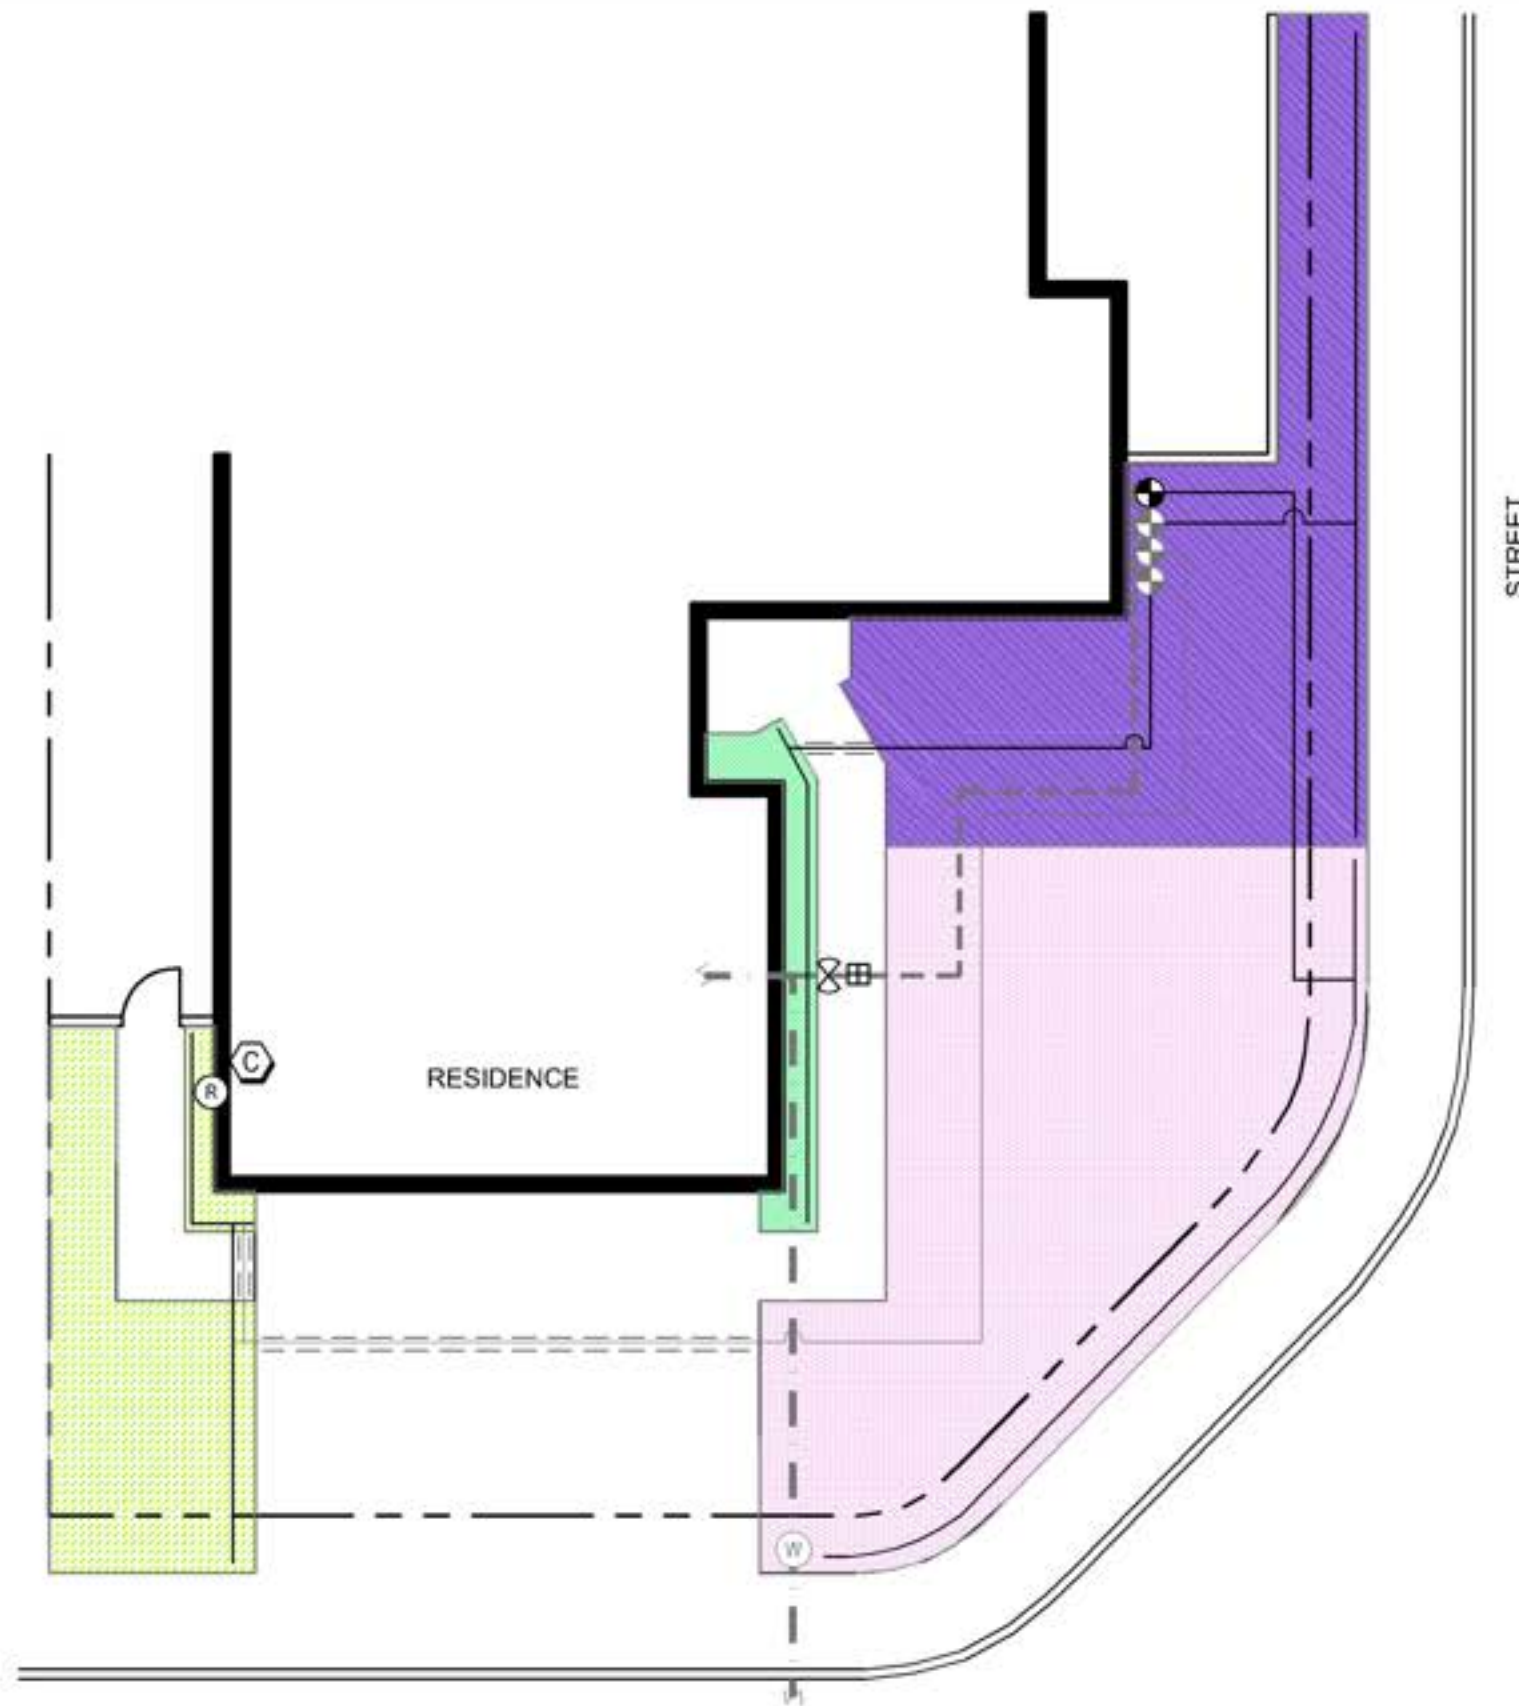



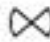


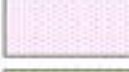

*****All Turf Removal Program projects must include a minimum of 3 plants per 100 square feet of turf removed and at least one approved sustainability feature. Refer to the MWDOC Turf Removal Program's website for more information.**



ORANGE COUNTY FRIENDLY 2 PLANTING LEGEND AND PHOTOS




IRRIGATION SYMBOL LEGEND

-  EXISTING WATER METER
-  EXISTING HOUSE WATER SERVICE LINE
-  NEW OR EXISTING BALL VALVE
-  NEW OR EXISTING PRESSURE REGULATOR (IF OVER 50 PSI)
-  EXISTING IRRIGATION MAINLINE
-  EXISTING IRRIGATION LATERAL LINE
-  EXISTING IRRIGATION ANTI-SIPHON CONTROL VALVE W/ FILTER
-  NEW IRRIGATION LATERAL LINE
-  NEW OR EXISTING PIPE SLEEVE UNDER PAVEMENTS
-  NEW IRRIGATION ANTI-SIPHON CONTROL VALVE W/ FILTER
-  NEW OR EXISTING SMART CONTROLLER
-  NEW OR EXISTING RAIN SHUT-OFF DEVICE
-  ZONE 1 - PART SUN & FOUNDATION SUBSURFACE DRIP IRRIGATION
-  ZONE 2 - FULL SUN & FOUNDATION SUBSURFACE DRIP IRRIGATION
-  ZONE 3 - FULL SUN & LANDSCAPE SUBSURFACE DRIP IRRIGATION
-  ZONE 4 - FULL SUN & LANDSCAPE SUBSURFACE DRIP IRRIGATION

DISCLAIMER:
THIS IS A GENERIC IRRIGATION PLAN AND NOT A TRUE REPRESENTATION
OF YOUR EXISTING IRRIGATION SYSTEM. THE LOCATION OF MAIN LINES,
LATERAL LINES, VALVES, HEADS, AND OTHER COMPONENTS WILL VARY.



SUBSURFACE DRIP IRRIGATION SAMPLE PLAN 2

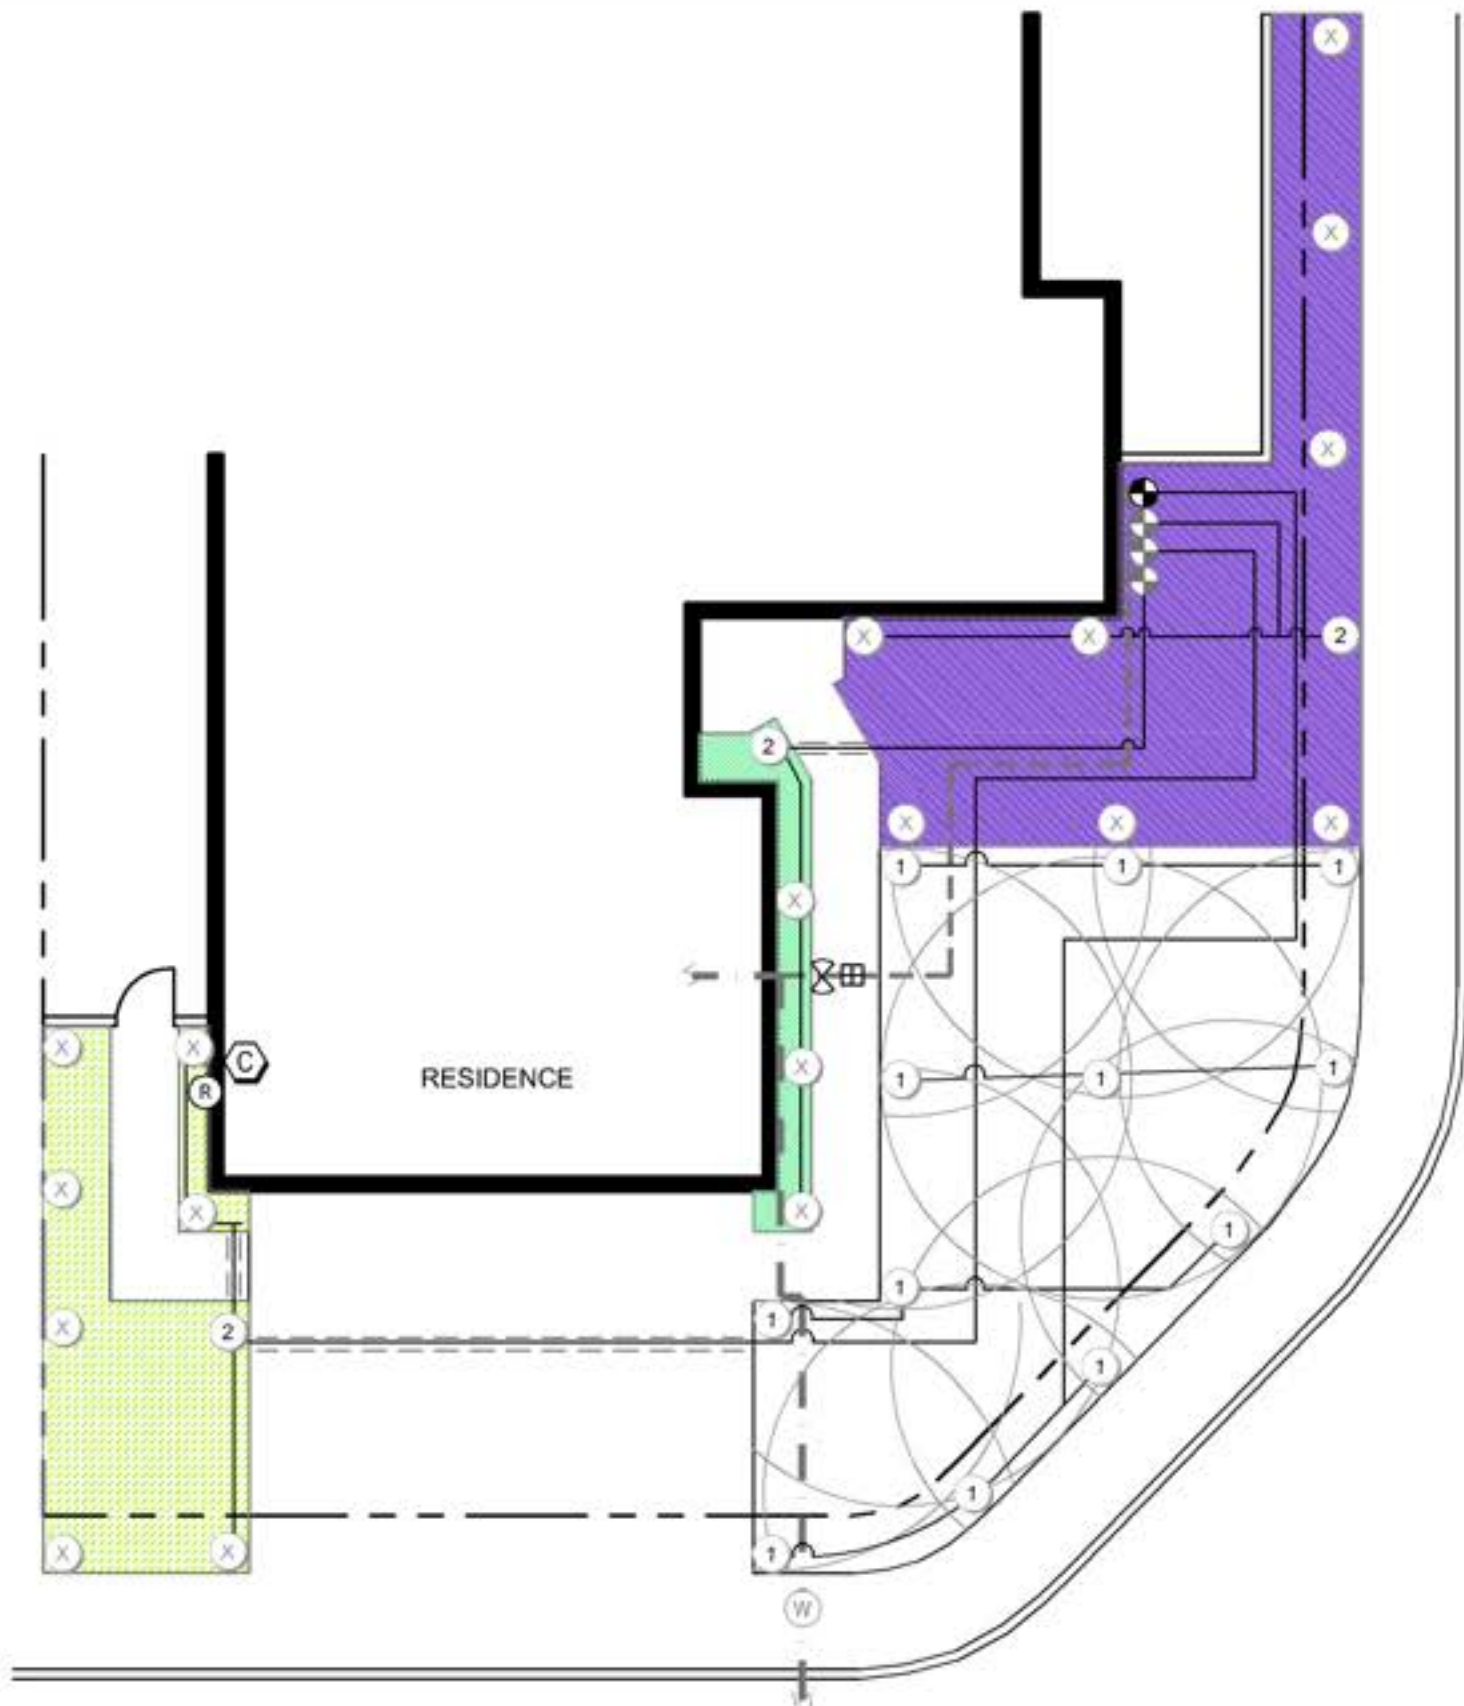

IRRIGATION SYMBOL LEGEND

- ① CONVERT HEAD FROM SPRAY TO ROTOR:
SPRAY - HUNTER MP1000
- ② CONVERT HEAD TO DRIP:
RAINBIRD 1800-RETRO
- ⊗ CAP EXISTING HEAD
- Ⓜ EXISTING WATER METER
- — — — — EXISTING HOUSE WATER SERVICE LINE
- ⊗ NEW OR EXISTING BALL VALVE
- ⊞ NEW OR EXISTING PRESSURE REGULATOR (IF OVER 50 PSI)
- - - - - EXISTING IRRIGATION MAINLINE
- — — — — EXISTING IRRIGATION LATERAL LINE
- ⊕ EXISTING IRRIGATION ANTI-SIPHON CONTROL VALVE W/ FILTER
- — — — — NEW IRRIGATION LATERAL LINE
- - - - - NEW OR EXISTING PIPE SLEEVE UNDER PAVEMENTS
- ⊕ NEW IRRIGATION ANTI-SIPHON CONTROL VALVE W/ FILTER
- Ⓢ NEW OR EXISTING SMART CONTROLLER
- Ⓡ NEW OR EXISTING RAIN SHUT-OFF DEVICE
- ZONE 1 - PART SUN & FOUNDATION SUBSURFACE DRIP IRRIGATION
- ZONE 2 - FULL SUN & FOUNDATION SUBSURFACE DRIP IRRIGATION
- ZONE 3 - FULL SUN & LANDSCAPE SUBSURFACE DRIP IRRIGATION

DISCLAIMER:
THIS IS A GENERIC IRRIGATION PLAN AND NOT A TRUE REPRESENTATION
OF YOUR EXISTING IRRIGATION SYSTEM. THE LOCATION OF MAIN LINES,
LATERAL LINES, VALVES, HEADS, AND OTHER COMPONENTS WILL VARY.



HEAD CONVERSION AND SUBSURFACE DRIP IRRIGATION SAMPLE PLAN 2