
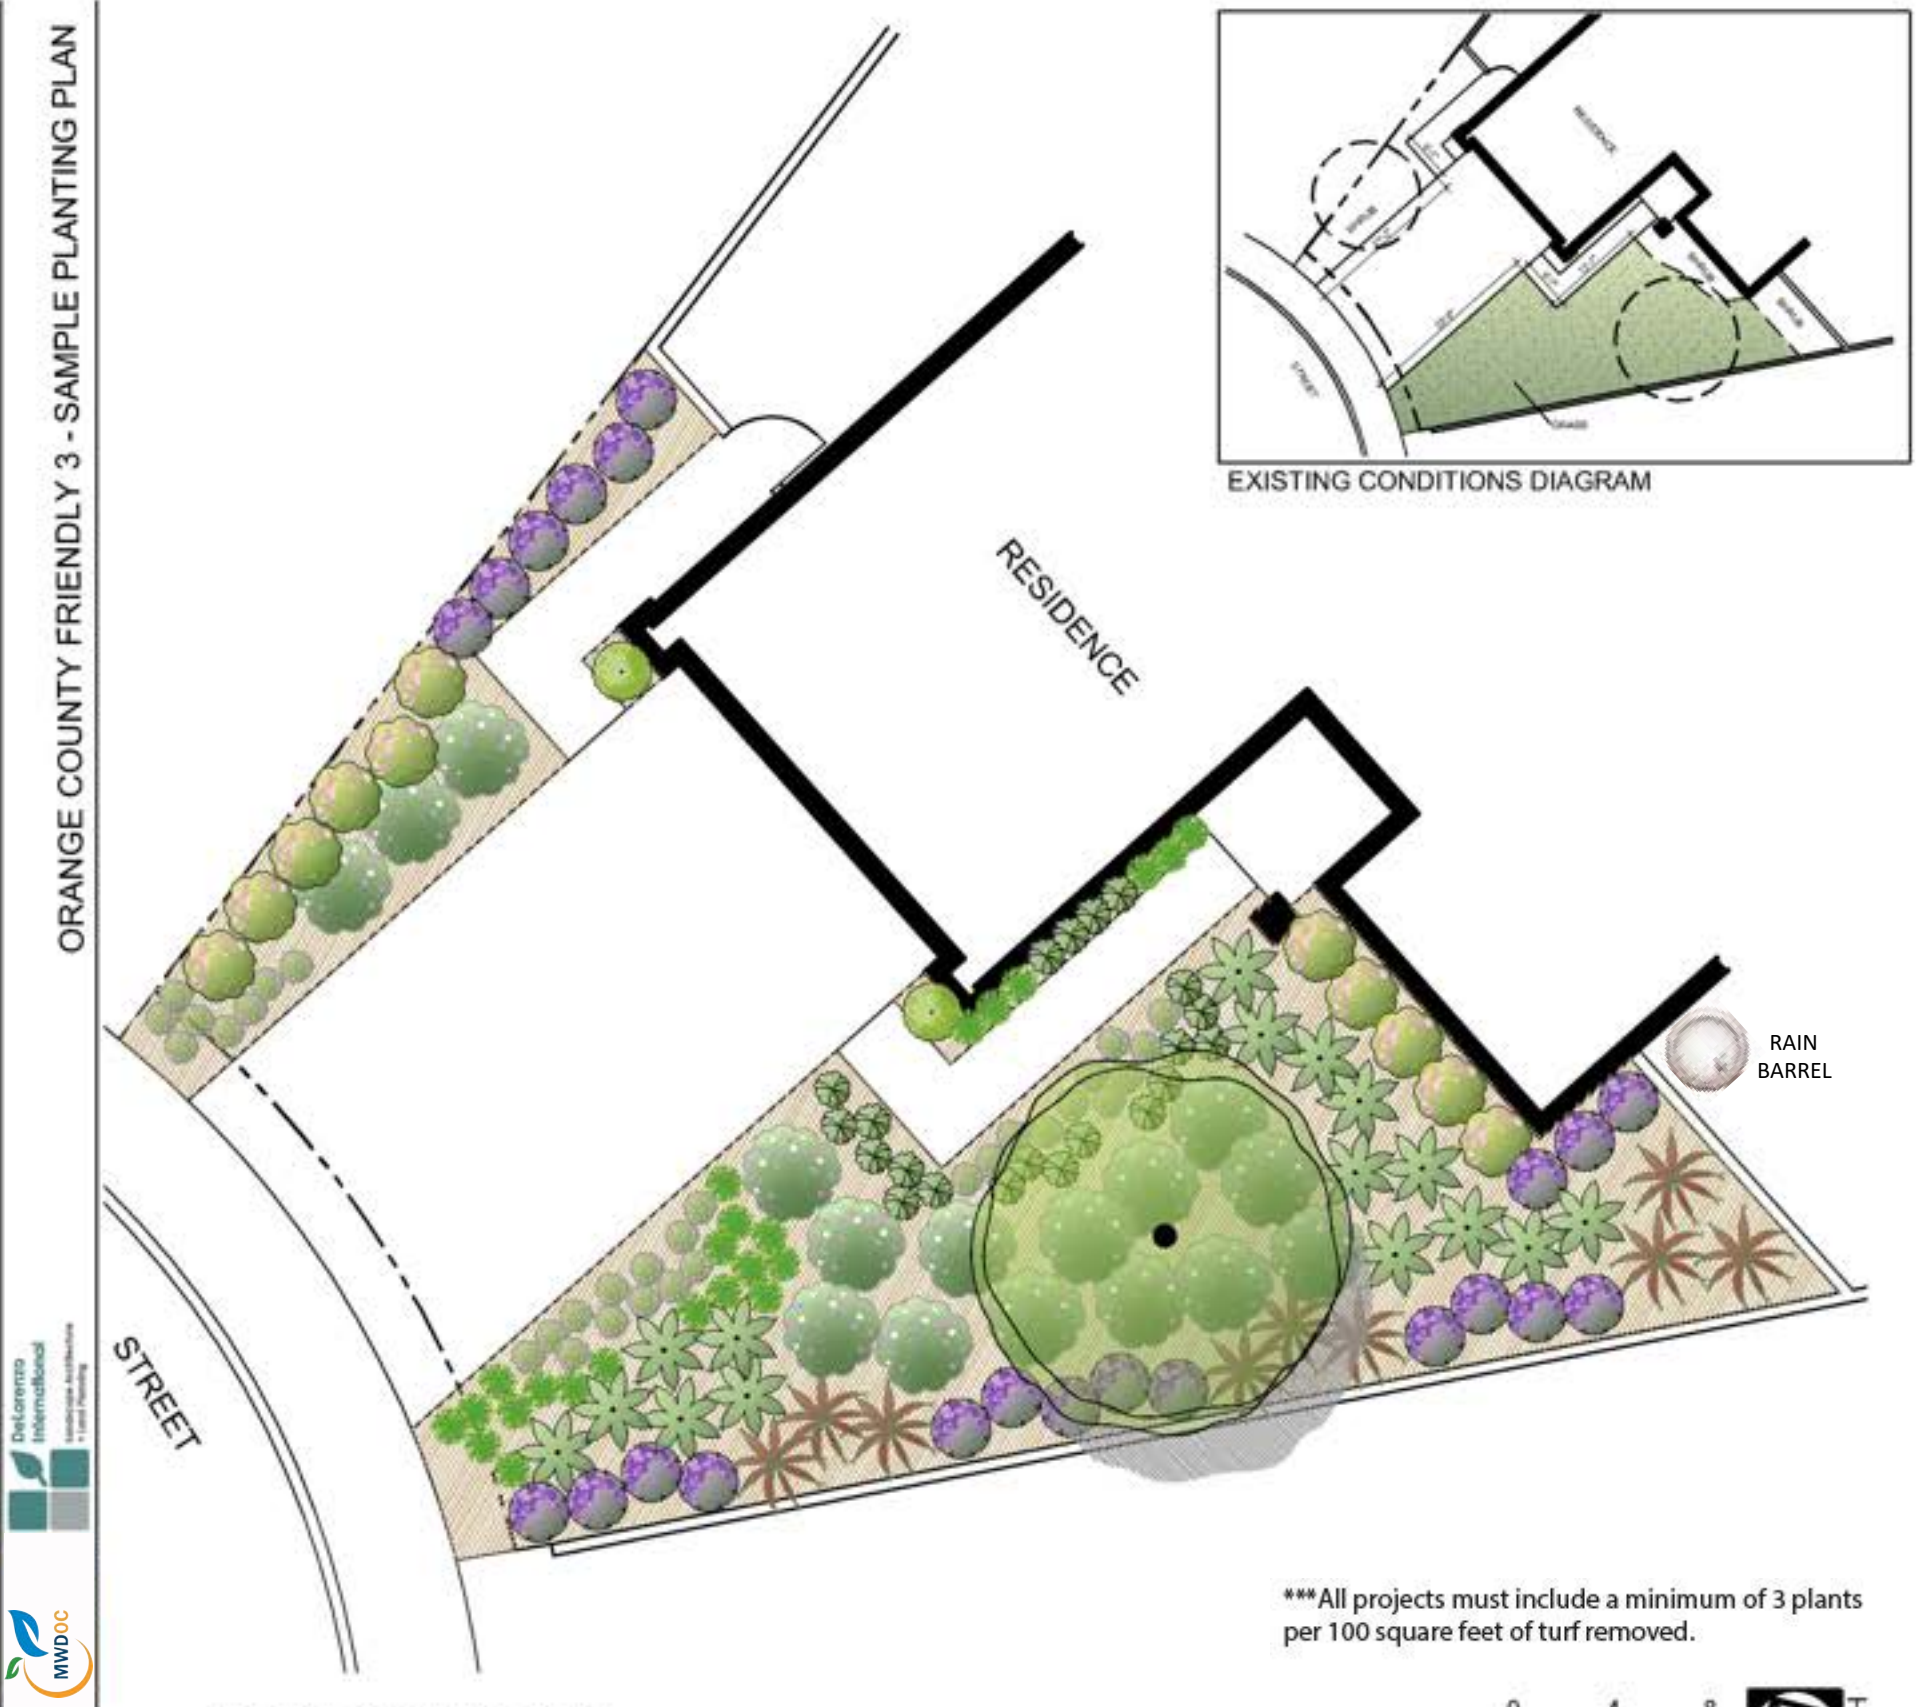


ORANGE COUNTY FRIENDLY LANDSCAPE SAMPLE PLAN 3

ORANGE COUNTY FRIENDLY 3 - SAMPLE PLANTING PLAN

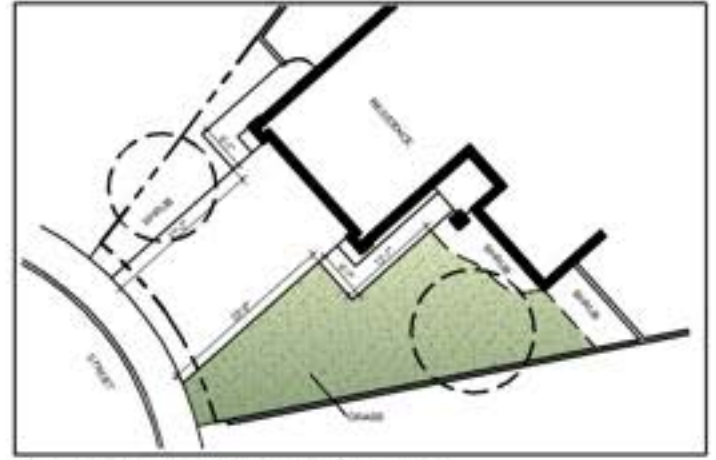

***All projects must include a minimum of 3 plants per 100 square feet of turf removed.

SAMPLE PLANTING PLAN














PLANT KEY

Symbol	Botanical Name / Common Name
TREES	
	FEIJOA SELLOWIANA / PINEAPPLE GUAVA
SCREEN SHRUBS	
	PHORMIUM 'DUSKY CHIEF' / DUSKY CHIEF NEW ZEALAND FLAX
MEDIUM SHRUBS	
	DIETES IRIDIODES / AFRICAN IRIS
	RHAPHIOLEPIS L. 'BALLERINA' / BALLERINA INDIAN HAWTHORN
	ROSMARINUS 'BLUE SPIRES' / BLUE SPIRES ROSEMARY
SMALL SHRUBS	
	AEONIUM CANARIENSE / GIANT VELVET ROSE
	COREOPSIS AURICULATA 'NANA' / DWARF COREOPSIS
	MYRTUS COMMUNIS 'COMPACTA' / DWARF MYRTLE
GROUNDCOVERS	
	MYOPORUM PARVIFOLIUM 'PINK' / PINK MYOPORUM
	THYMUS SERPYLLUM / CREEPING THYME
	BRUSH OR CHIPPED MULCH



PLANTING LEGEND

Symbol	Botanical Name / Common Name	Mature Size H x W	Qty.	Water Requirement	Sun/Shade	Design Feature Key
<u>TREES</u>						
	FEIJOA SELLOWIANA / PINEAPPLE GUAVA	12-20' x 10-15'	1	L	FS	FR
<u>SCREEN SHRUBS</u>						
	PHORMIUM 'DUSKY CHIEF' / DUSKY CHIEF NEW ZEALAND FLAX	4-8' x 4-5'	9	M	FS	EV
<u>MEDIUM SHRUBS</u>						
	DIETES IRIDIOIDES / AFRICAN IRIS	2-3' x 3-4'	16	L	FS/PS	FL
	RHAPHIOLEPIS I. 'BALLERINA' / BALLERINA INDIAN HAWTHORN	2-2.5' x 3-4'	11	L	FS/PS	FDN
	ROSMARINUS 'BLUE SPIRES' / BLUE SPIRES ROSEMARY	4-5' x 2-3'	22	L	FS	FDN
<u>SMALL SHRUBS</u>						
	AEONIUM CANARIENSE / GIANT VELVET ROSE	1-2' x 2-3'	21	L	FS/PS	AC
	COREOPSIS AURICULATA 'NANA' / DWARF COREOPSIS	6-8" x 2'	24	L	FS	FL
	MYRTUS COMMUNIS 'COMPACTA' / DWARF MYRTLE	2-4' x 2-4'	2	L	FS	EV
<u>GROUNDCOVERS</u>						
	MYOPORUM PARVIFOLIUM 'PINK' / PINK MYOPORUM	1' x 4-5'	16	L	FS/PS/S	EV
	THYMUS SERPYLLUM / CREEPING THYME	1-2" x 12-15"	31	M	FS	EV
	BRUSH OR CHIPPED MULCH					

WATER REQUIREMENT KEY

VL = VERY LOW
L = LOW
M = MODERATE

SUN/SHADE

FS = FULL SUN
PS = PART SUN
S = SHADE

DESIGN FEATURE KEY

AC = ACCENT
EV = EVERGREEN
FA = FALL COLOR
FDN = FOUNDATION PLANTS
FL = FLOWER
FR = FRUIT
GRS = ORNAMENTAL GRASS
GC = GROUNDCOVER



TREES

FEIJOA SELLOWIANA



SCREEN SHRUBS

PHORMIUM 'DUSKY CHIEF'



MEDIUM SHRUBS

DIETES IRIDIOIDES



RHAPHIOLEPIS I. 'BALLERINA'



ROSMARINUS 'BLUE SPIRES'



SMALL SHRUBS

AEONIUM CANARIENSE



COREOPSIS AURICULATA 'NANA'



MYRTUS C. 'COMPACTA'



GROUNDCOVERS

MYOPORUM P. 'PINK'



THYMUS SERPYLLUM



BRUSH OR CHIPPED MULCH

SUSTAINABILITY LEGEND



Swale




Rain Barrel

***All Turf Removal Program projects must include a minimum of 3 plants per 100 square feet of turf removed and at least one approved sustainability feature. Refer to the MWDOC Turf Removal Program's website for more information.








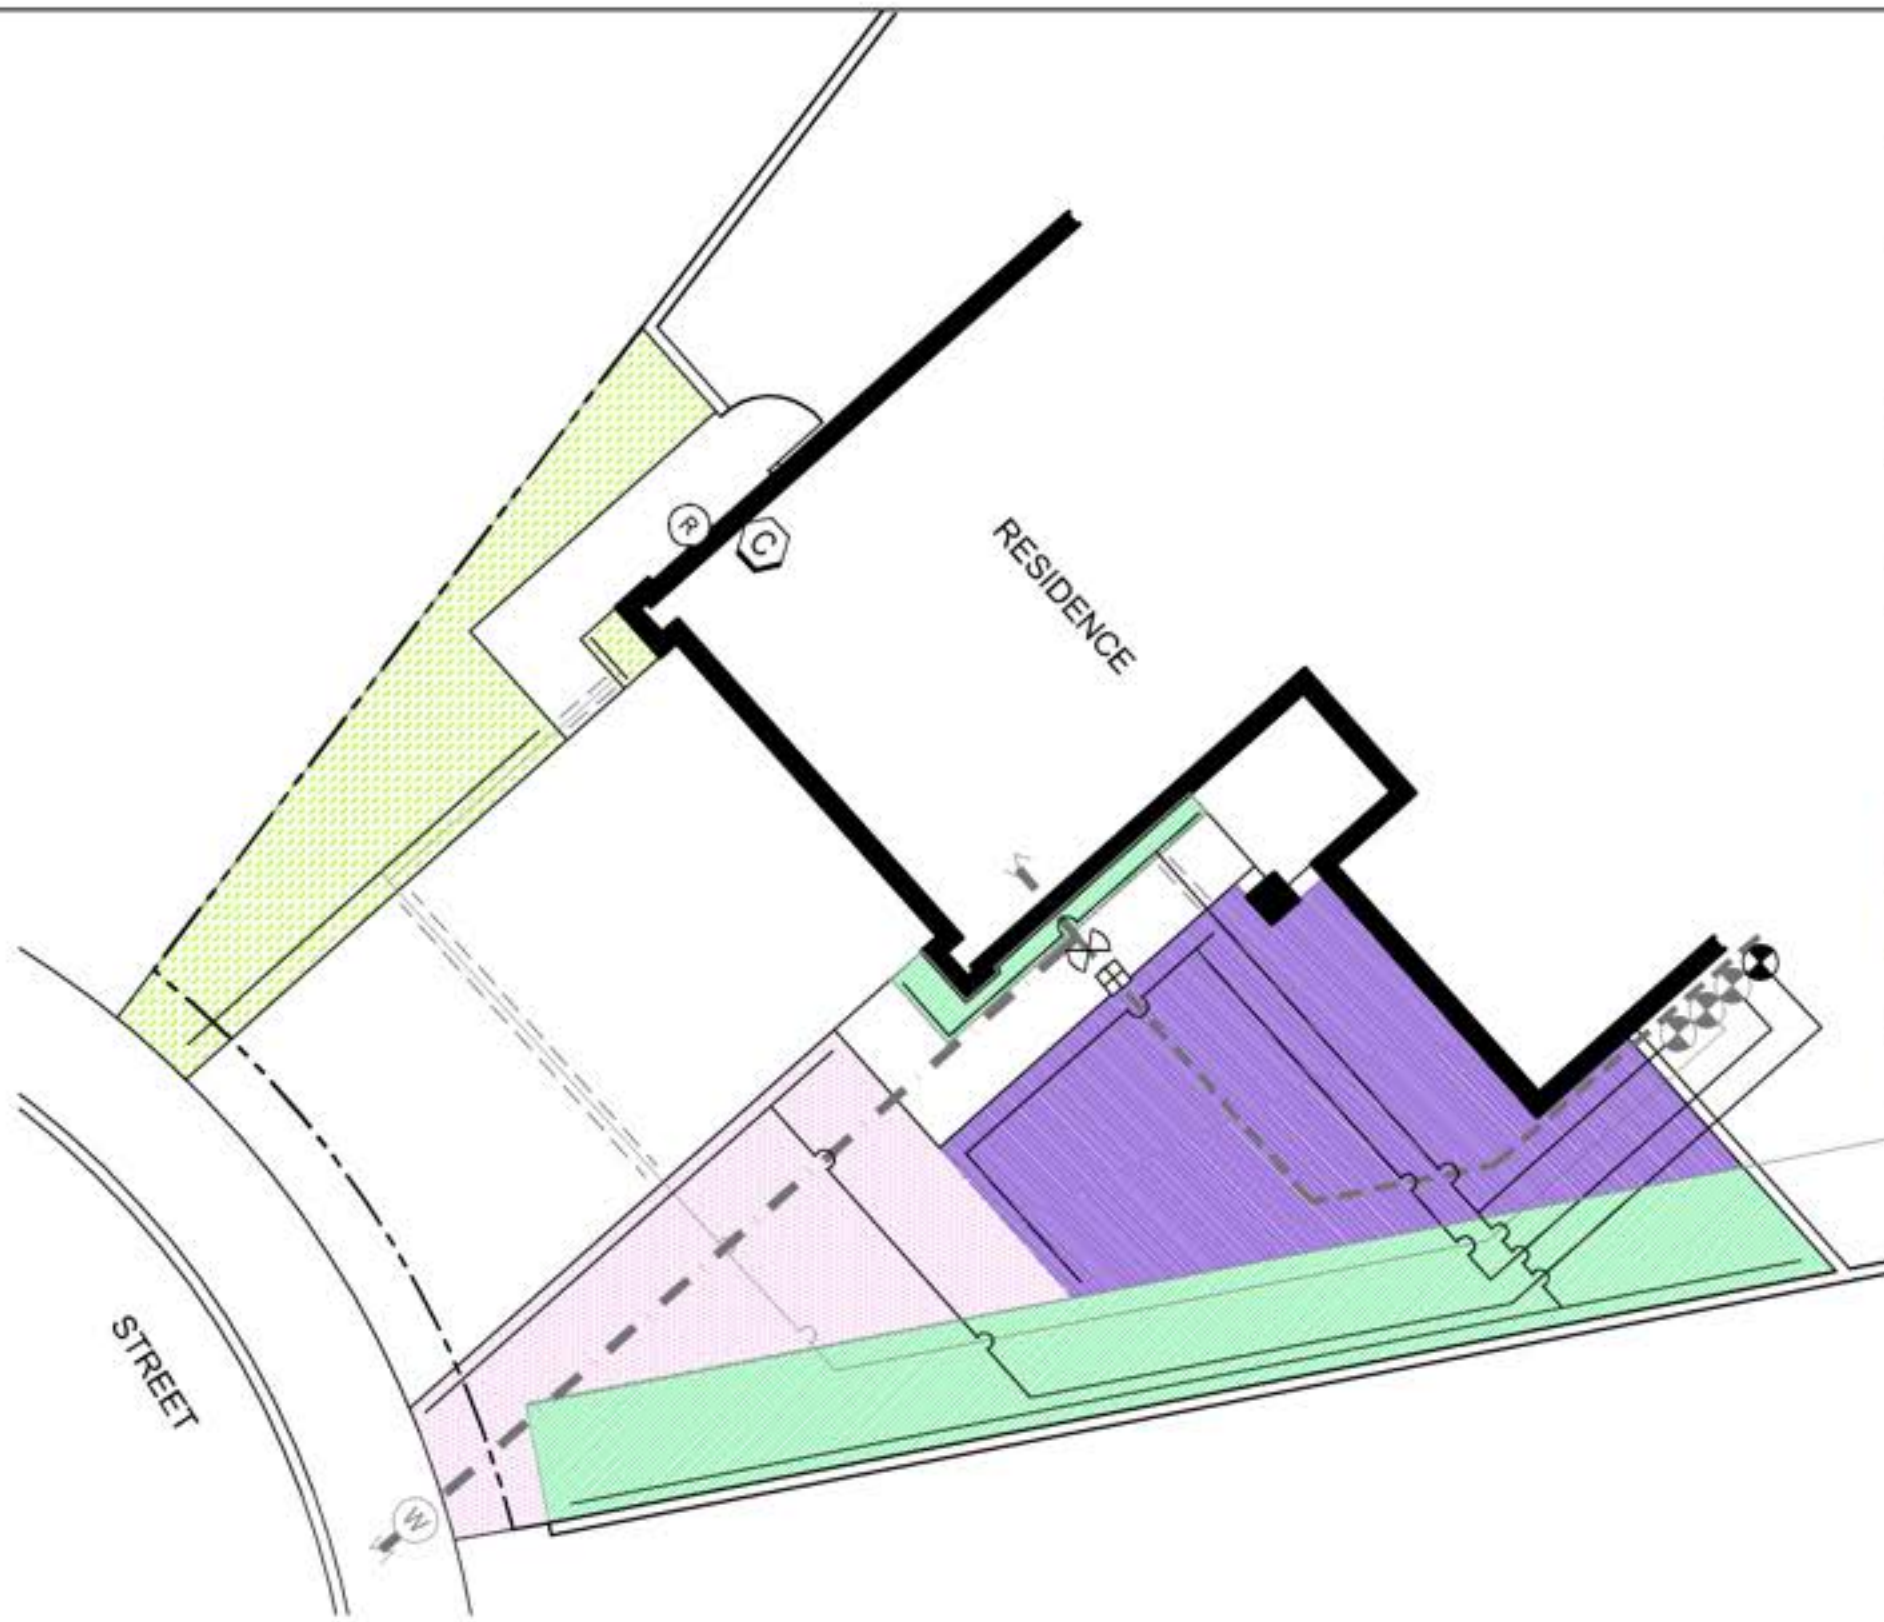




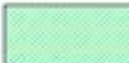


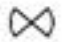
NOTE: REFER TO ORANGE COUNTY FRIENDLY PLANT PALETTE FOR ALTERNATIVE PLANT CHOICES.



ORANGE COUNTY FRIENDLY 3 PLANTING LEGEND AND PHOTOS




IRRIGATION SYMBOL LEGEND

-  EXISTING WATER METER
-  EXISTING HOUSE WATER SERVICE LINE
-  NEW OR EXISTING BALL VALVE
-  NEW OR EXISTING PRESSURE REGULATOR (IF OVER 50 PSI)
-  EXISTING IRRIGATION MAINLINE
-  EXISTING IRRIGATION LATERAL LINE
-  EXISTING IRRIGATION ANTI-SIPHON CONTROL VALVE W/ FILTER
-  NEW IRRIGATION LATERAL LINE
-  NEW OR EXISTING PIPE SLEEVE UNDER PAVEMENTS
-  NEW IRRIGATION ANTI-SIPHON CONTROL VALVE W/ FILTER
-  NEW OR EXISTING SMART CONTROLLER
-  NEW OR EXISTING RAIN SHUT-OFF DEVICE
-  ZONE 1 - PART SUN & FOUNDATION SUBSURFACE DRIP IRRIGATION
-  ZONE 2 - FULL SUN & LANDSCAPE SUBSURFACE DRIP IRRIGATION
-  ZONE 3 - FULL SUN & LANDSCAPE SUBSURFACE DRIP IRRIGATION
-  ZONE 4 - FULL SUN & LANDSCAPE SUBSURFACE DRIP IRRIGATION

DISCLAIMER:
THIS IS A GENERIC IRRIGATION PLAN AND NOT A TRUE REPRESENTATION OF YOUR EXISTING IRRIGATION SYSTEM. THE LOCATION OF MAIN LINES, LATERAL LINES, VALVES, HEADS, AND OTHER COMPONENTS WILL VARY.



SUBSURFACE DRIP IRRIGATION SAMPLE PLAN 3

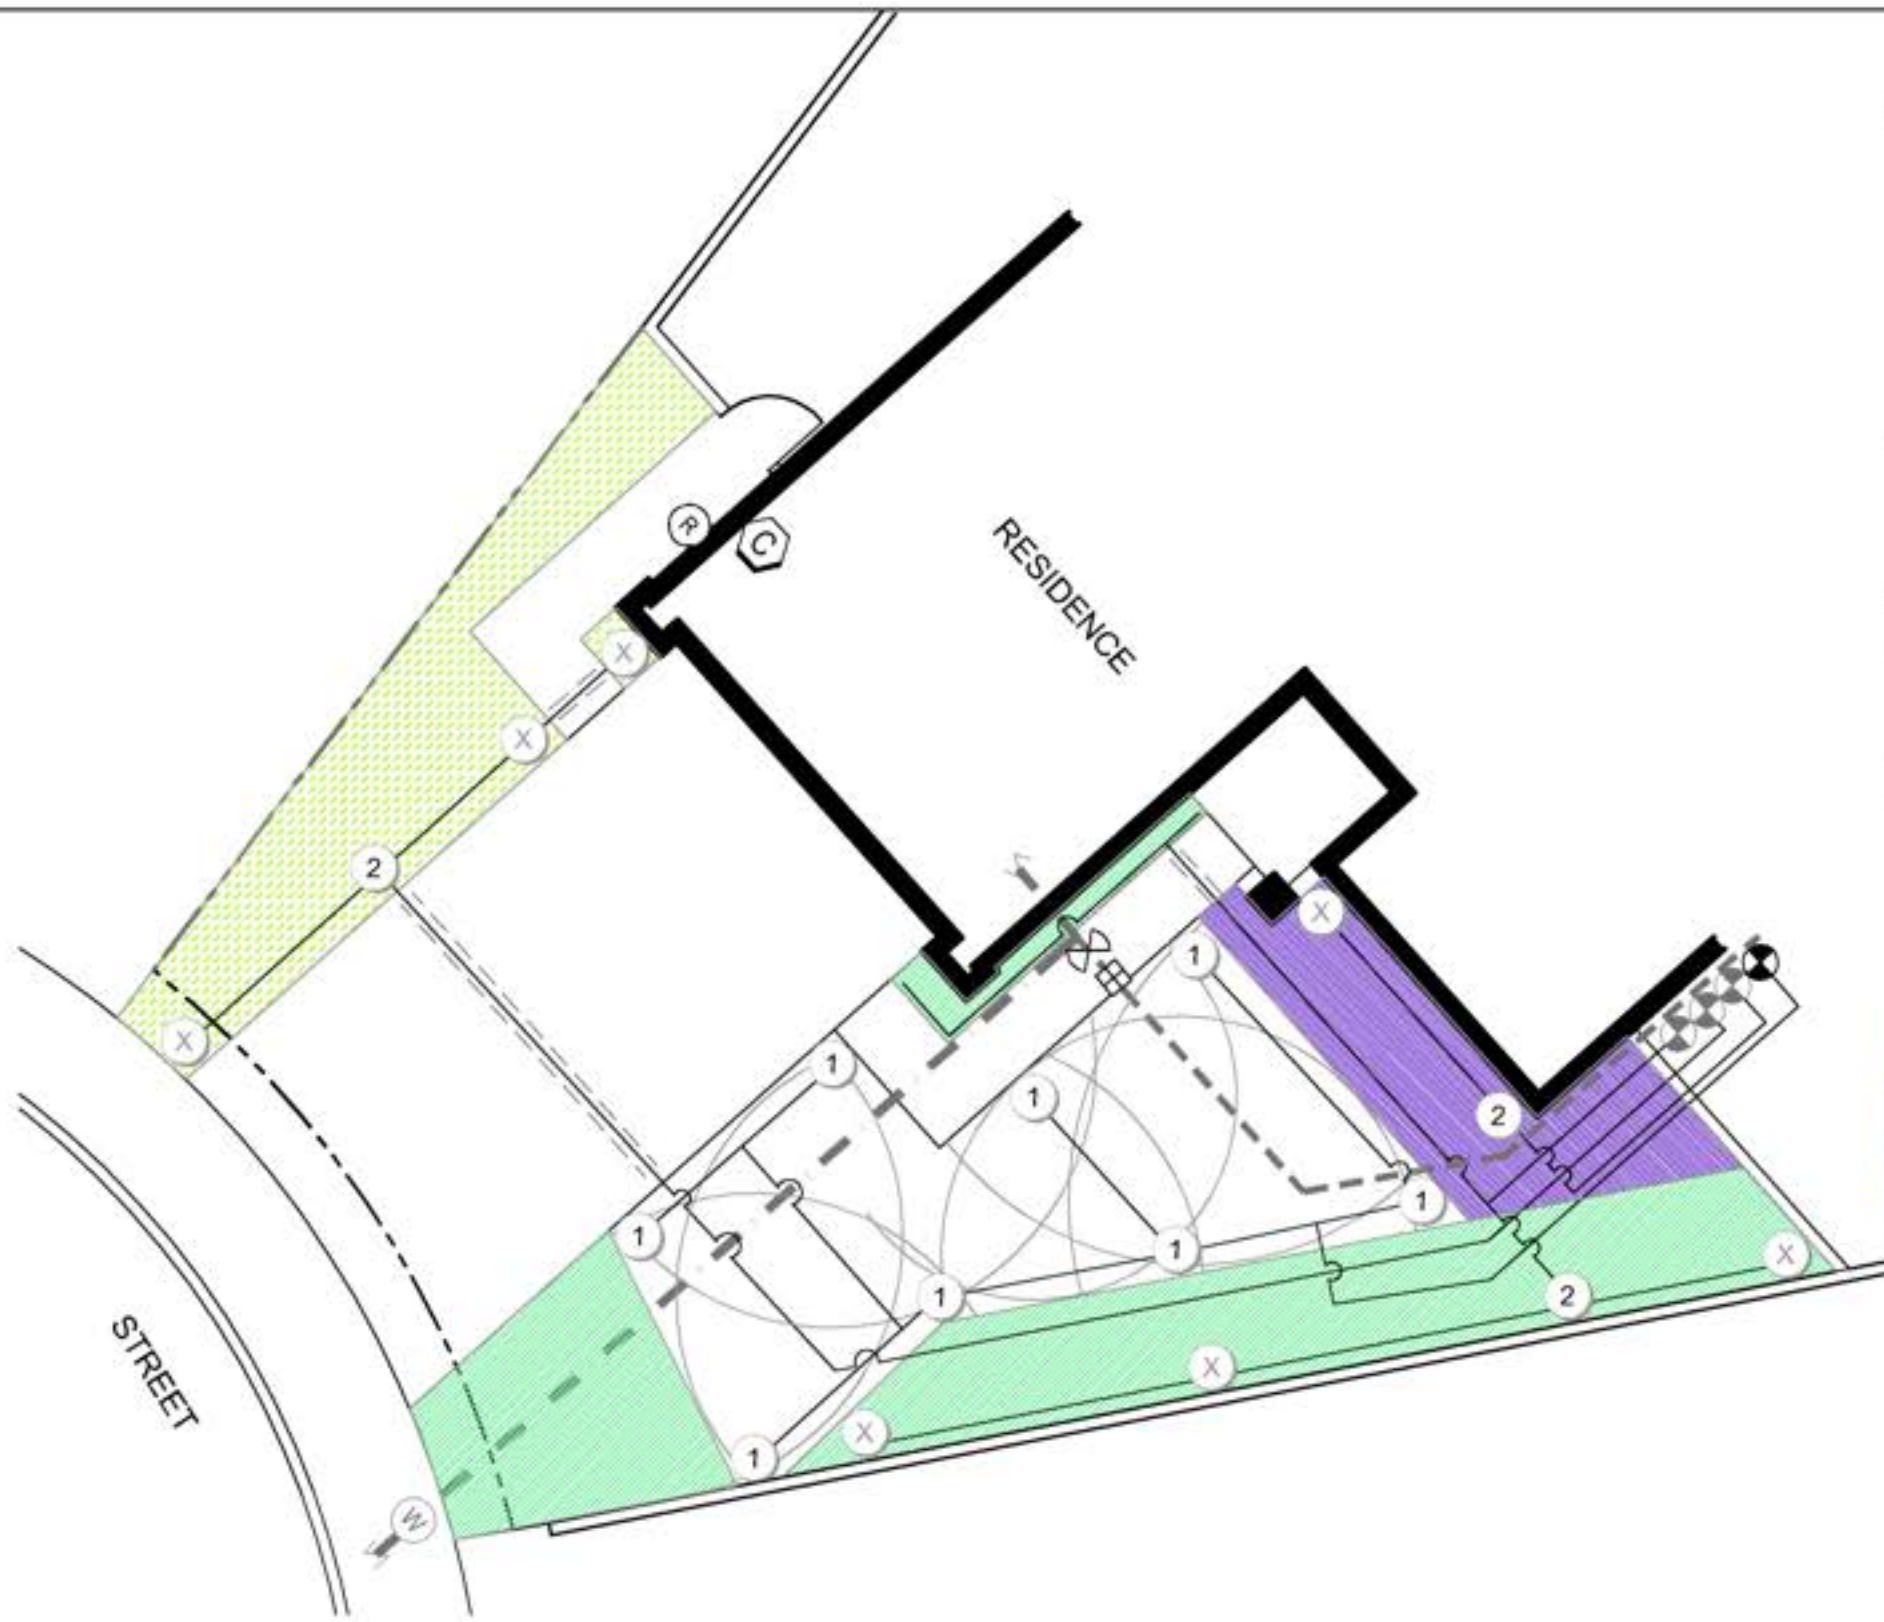

IRRIGATION SYMBOL LEGEND

- ① CONVERT HEAD FROM SPRAY TO ROTOR:
SPRAY - HUNTER MP1000
- ② CONVERT HEAD TO DRIP:
RAINBIRD 1800-RETRO
- ⊗ CAP EXISTING HEAD
- Ⓜ EXISTING WATER METER
- EXISTING HOUSE WATER SERVICE LINE
- ⊗ NEW OR EXISTING BALL VALVE
- ⊞ NEW OR EXISTING PRESSURE REGULATOR (IF OVER 50 PSI)
- - - EXISTING IRRIGATION MAINLINE
- EXISTING IRRIGATION LATERAL LINE
- ⊞ EXISTING IRRIGATION ANTI-SIPHON CONTROL VALVE W/ FILTER
- NEW IRRIGATION LATERAL LINE
- - - NEW OR EXISTING PIPE SLEEVE UNDER PAVEMENTS
- ⊞ NEW IRRIGATION ANTI-SIPHON CONTROL VALVE W/ FILTER
- Ⓢ NEW OR EXISTING SMART CONTROLLER
- Ⓡ NEW OR EXISTING RAIN SHUT-OFF DEVICE
- ZONE 1 - PART SUN & LANDSCAPE SUBSURFACE DRIP IRRIGATION
- ZONE 2 - FULL SUN & FOUNDATION SUBSURFACE DRIP IRRIGATION
- ZONE 3 - FULL SUN & LANDSCAPE SUBSURFACE DRIP IRRIGATION

DISCLAIMER:
THIS IS A GENERIC IRRIGATION PLAN AND NOT A TRUE REPRESENTATION
OF YOUR EXISTING IRRIGATION SYSTEM. THE LOCATION OF MAIN LINES,
LATERAL LINES, VALVES, HEADS, AND OTHER COMPONENTS WILL VARY.

